


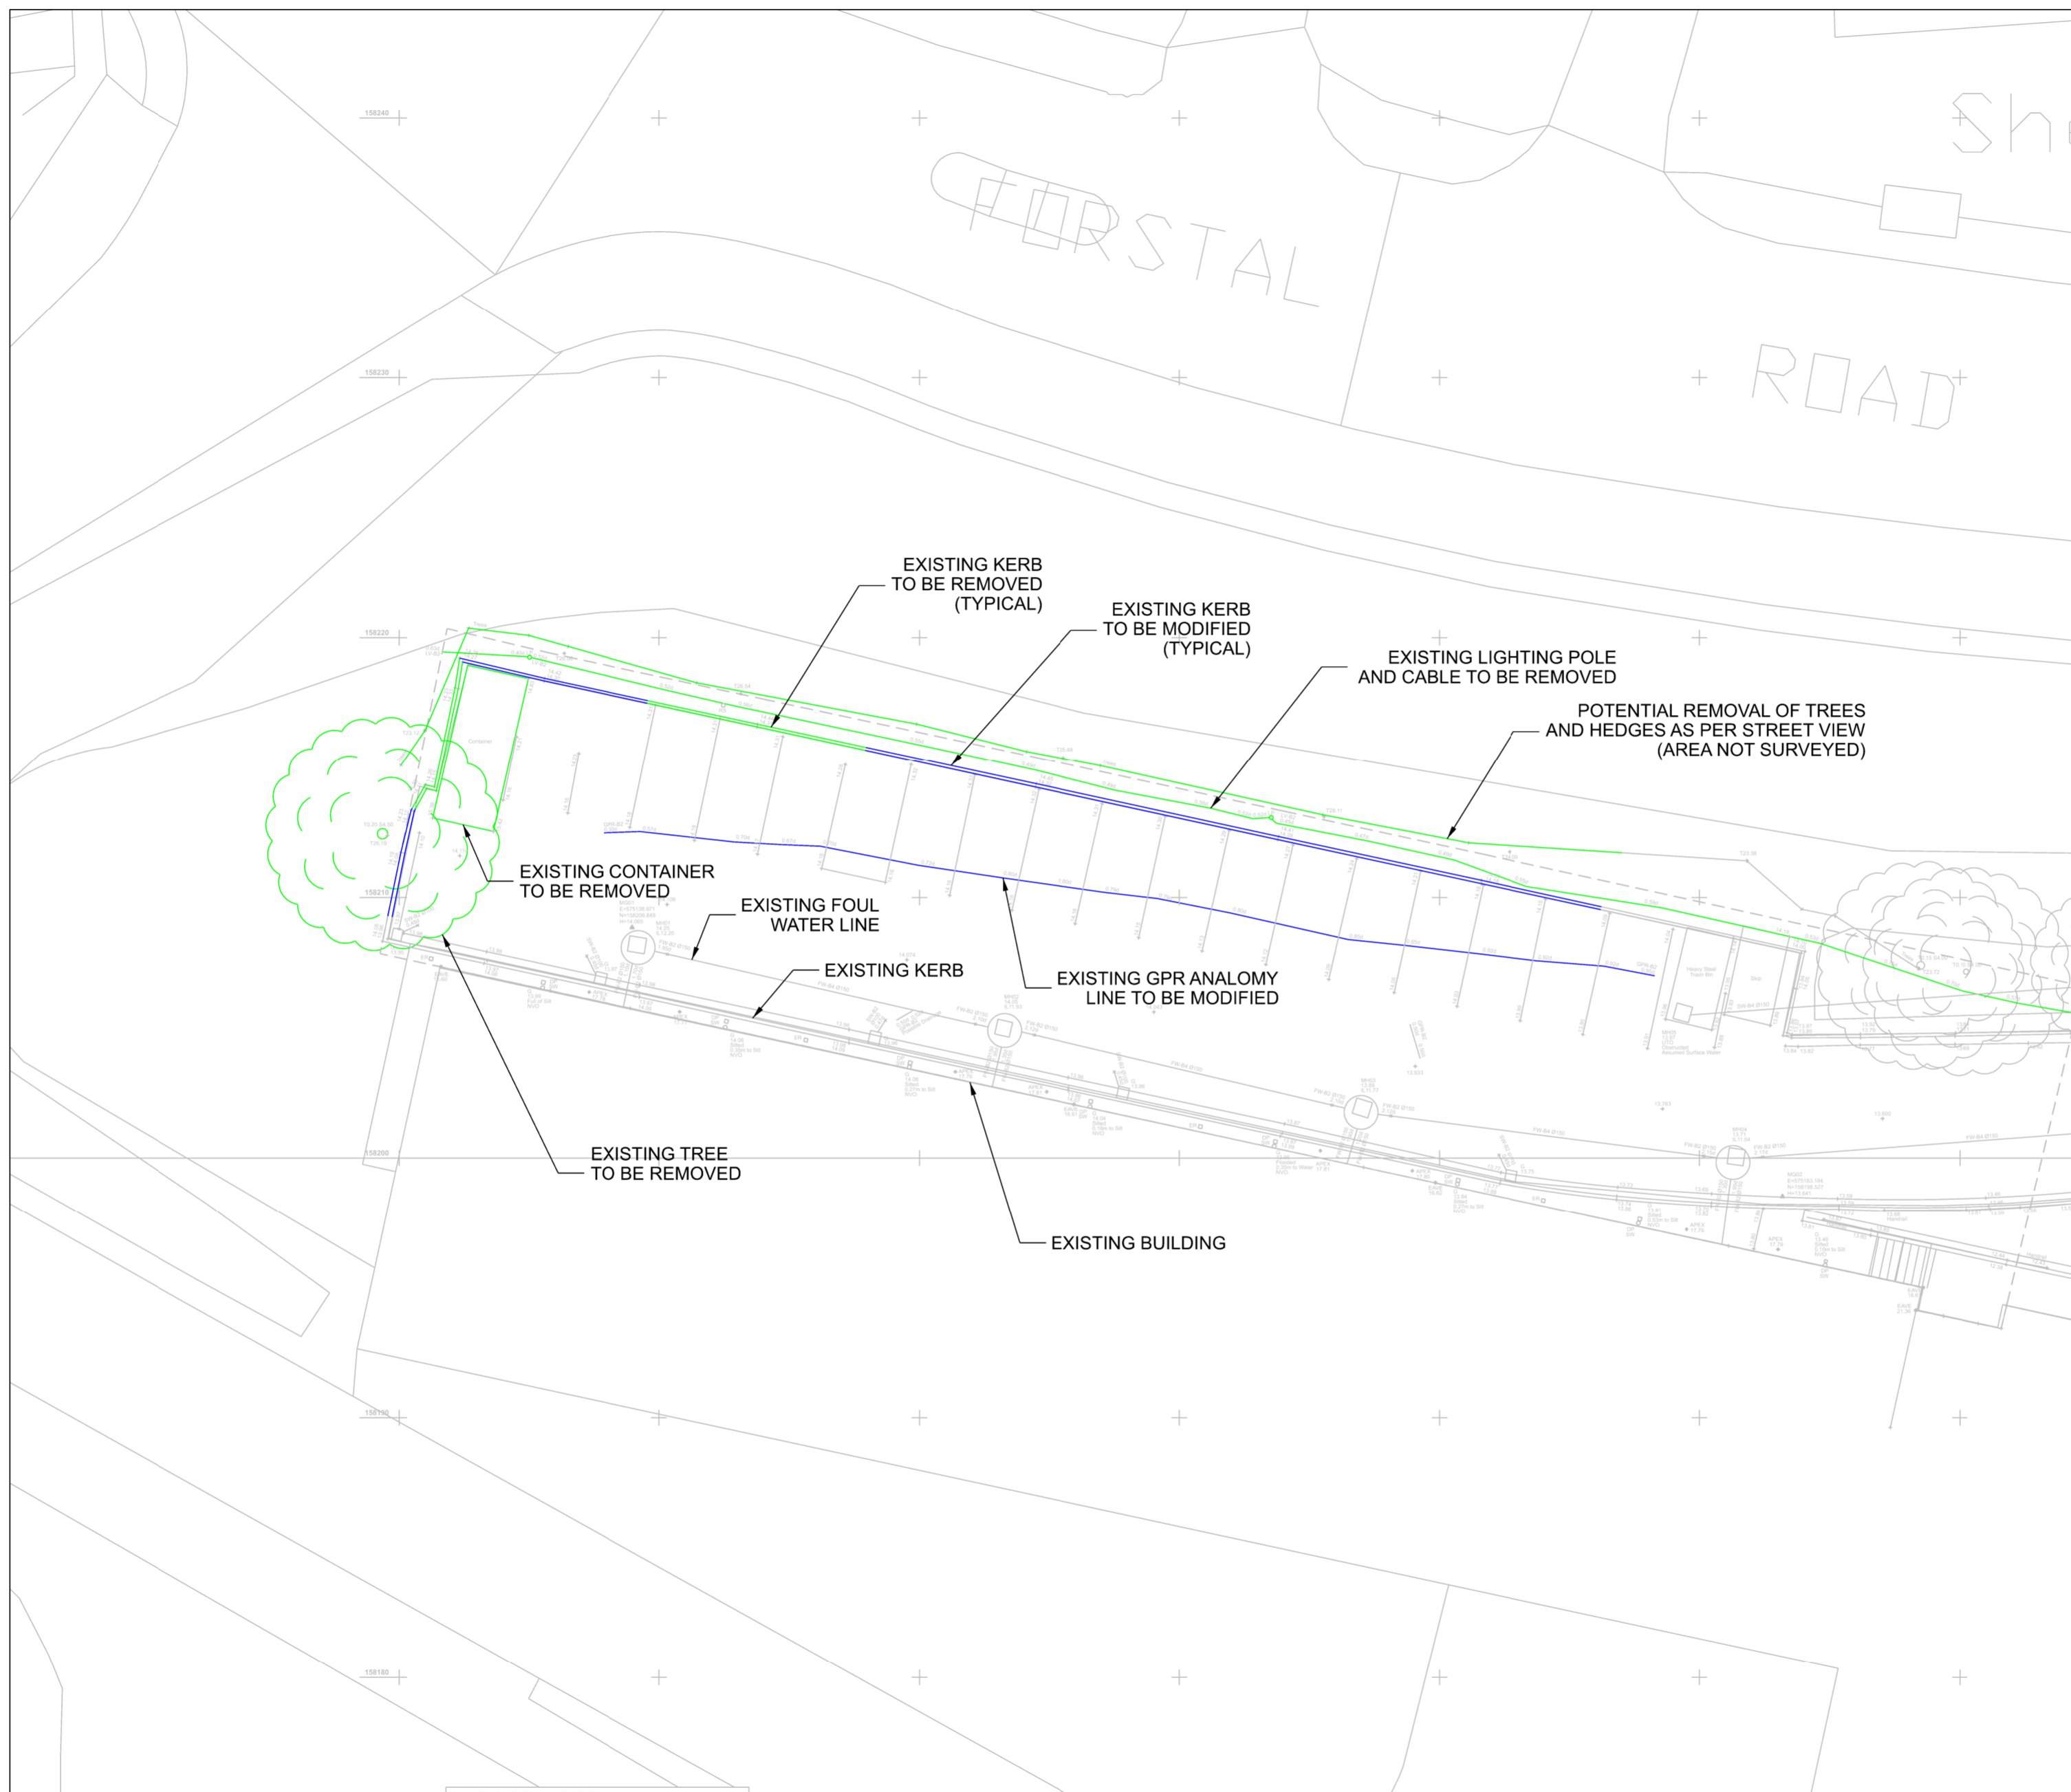

EXISTING SITE PLAN
SCALE 1:200



NOTES:
1. ALL DIMENSIONS ARE IN MILLIMETRES (mm) AND LEVEL ARE IN METERS (m) UNLESS STATED OTHERWISE.

COLOUR CONVENTIONS

- BLACK - EXISTING OR UNCHANGED
- BLUE - MODIFIED OR TO BE MOVED
- GREEN - REDUNDANT OR TO BE REMOVED
- RED - PROPOSED OR ADDITIONAL
- PURPLE - WORKS FOR FUTURE

P02	08/02/24	ISSUED FOR REVIEW	HP	Chk	App
P01	15/12/23	ISSUED FOR REVIEW	HP	Chk	App
Rev	Date	Description of Revisions	Drawn	Chkd	Appr

Suitability S0 - WORK IN PROGRESS

POISE

Poise Group Ltd
124 City Road
London
EC1V 2NX

Contractor(s)

IONITY

Ionity GmbH
Moosacher Strasse 84,
D-80809 Munich
Germany

Project

IONITY
VILLAGE HOTEL
MAIDSTONE

Drawing Title

EXISTING SITE PLAN

Designed	HARSHAD	Signed		Date	15/12/23
Drawn	HARSHAD	Signed		Date	15/12/23
Checked	Checked	Signed		Date	Date3
Approved	Approved	Signed		Date	Date3
Scale(s)	1:200	ELR & Mileage	ELR&Mileage	Sheet	01 of 01
Alternative Reference	Alternative Reference	Revision			P02
Drawing Number	8312-POI-DRG-CIV-100011				

