


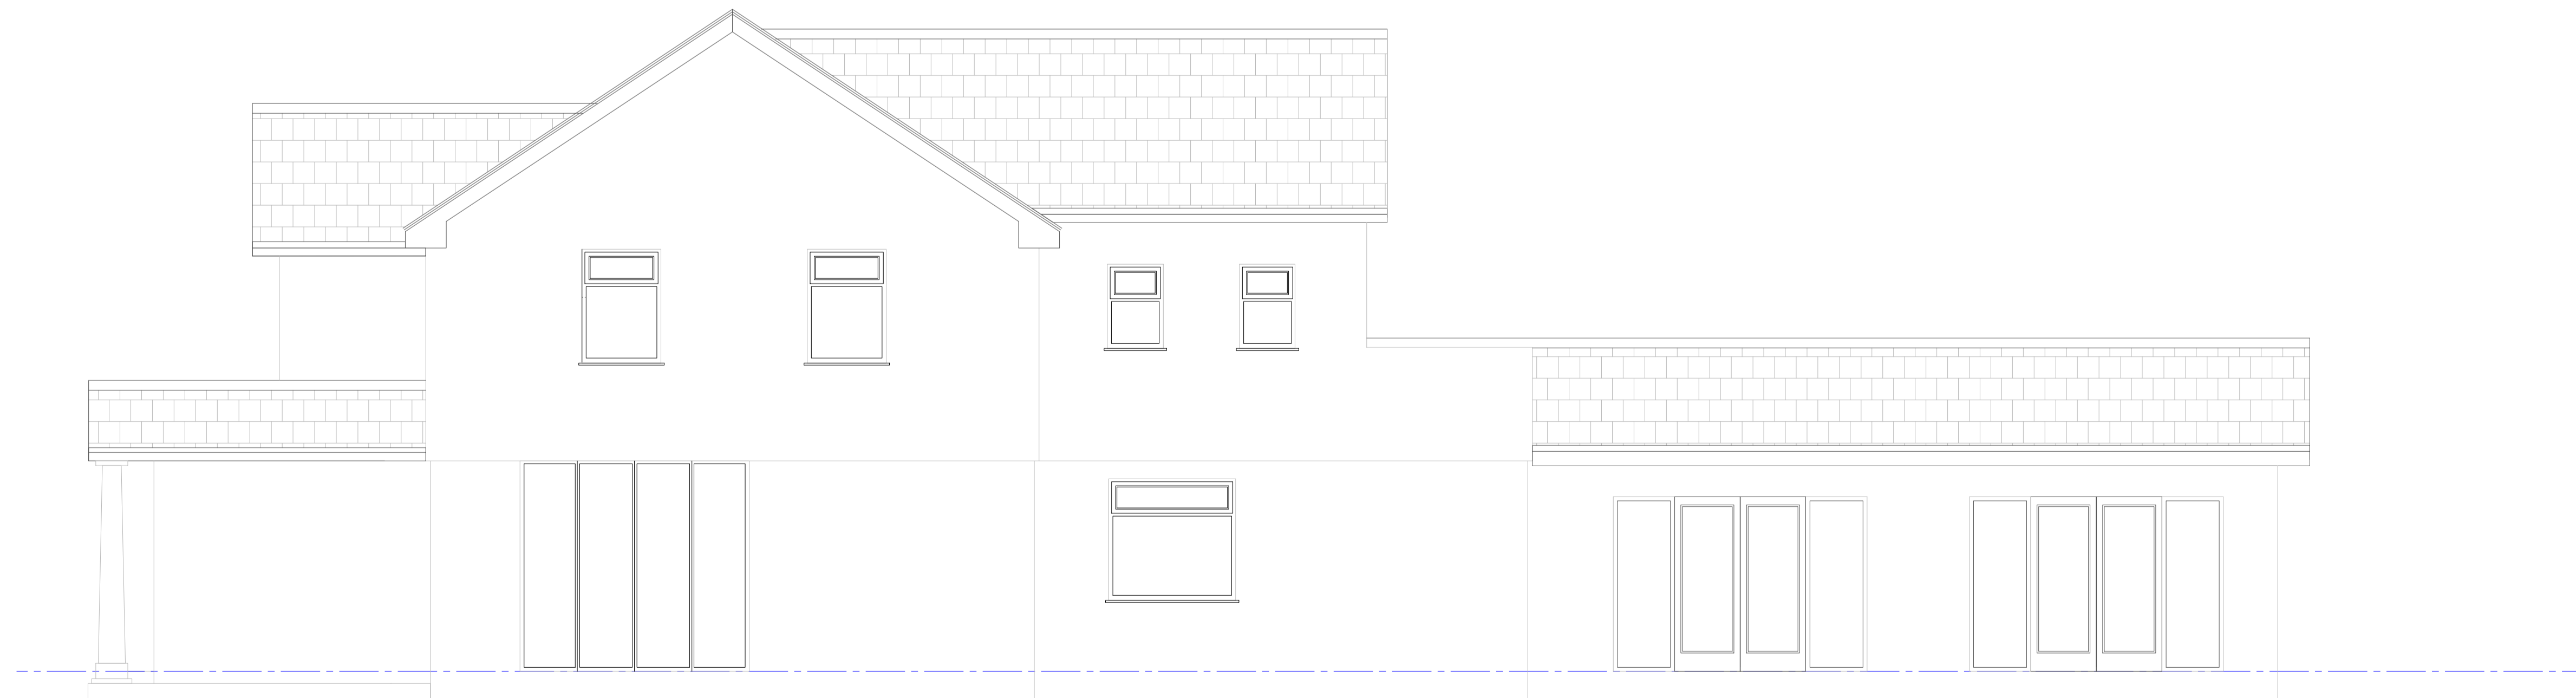

EXISTING FRONT ELEVATION



EXISTING SIDE ELEVATION

REV	DESCRIPTION	BY	DATE

Arch Designs
Don't just dream it, let us design it!
 ARCH DESIGNS www.archdesigns.co.uk

CLIENT: **MR LEE PLATT**
 271 MIDGELAND ROAD,
 BLACKPOOL,
 FY5 4JA

ARCHITECT: **MR REUBEN RAMELIZE**
 ARCH DESIGNS
 118 DUDLEY ROAD
 MANCHESTER

DRAWN: **REUBEN** CHECKED: **checked** DATE: **JUNE 2023** REVISION: **--**

PROJECT NAME: **SIDE EXTENSIONS ,HOUSE AND LOFT CONVERSION AND GENERAL SITE DEVELOPMENT.**

DRAWING TITLE: **EXISTING ELEVATIONS**

SCALE: **1:50** SHEET SIZE: **A1** SHEET NO.: **02**

PROJECT NO.: **2023/00** STATUS: **PLANNING**

DRAWING NO.: **A1/02**