


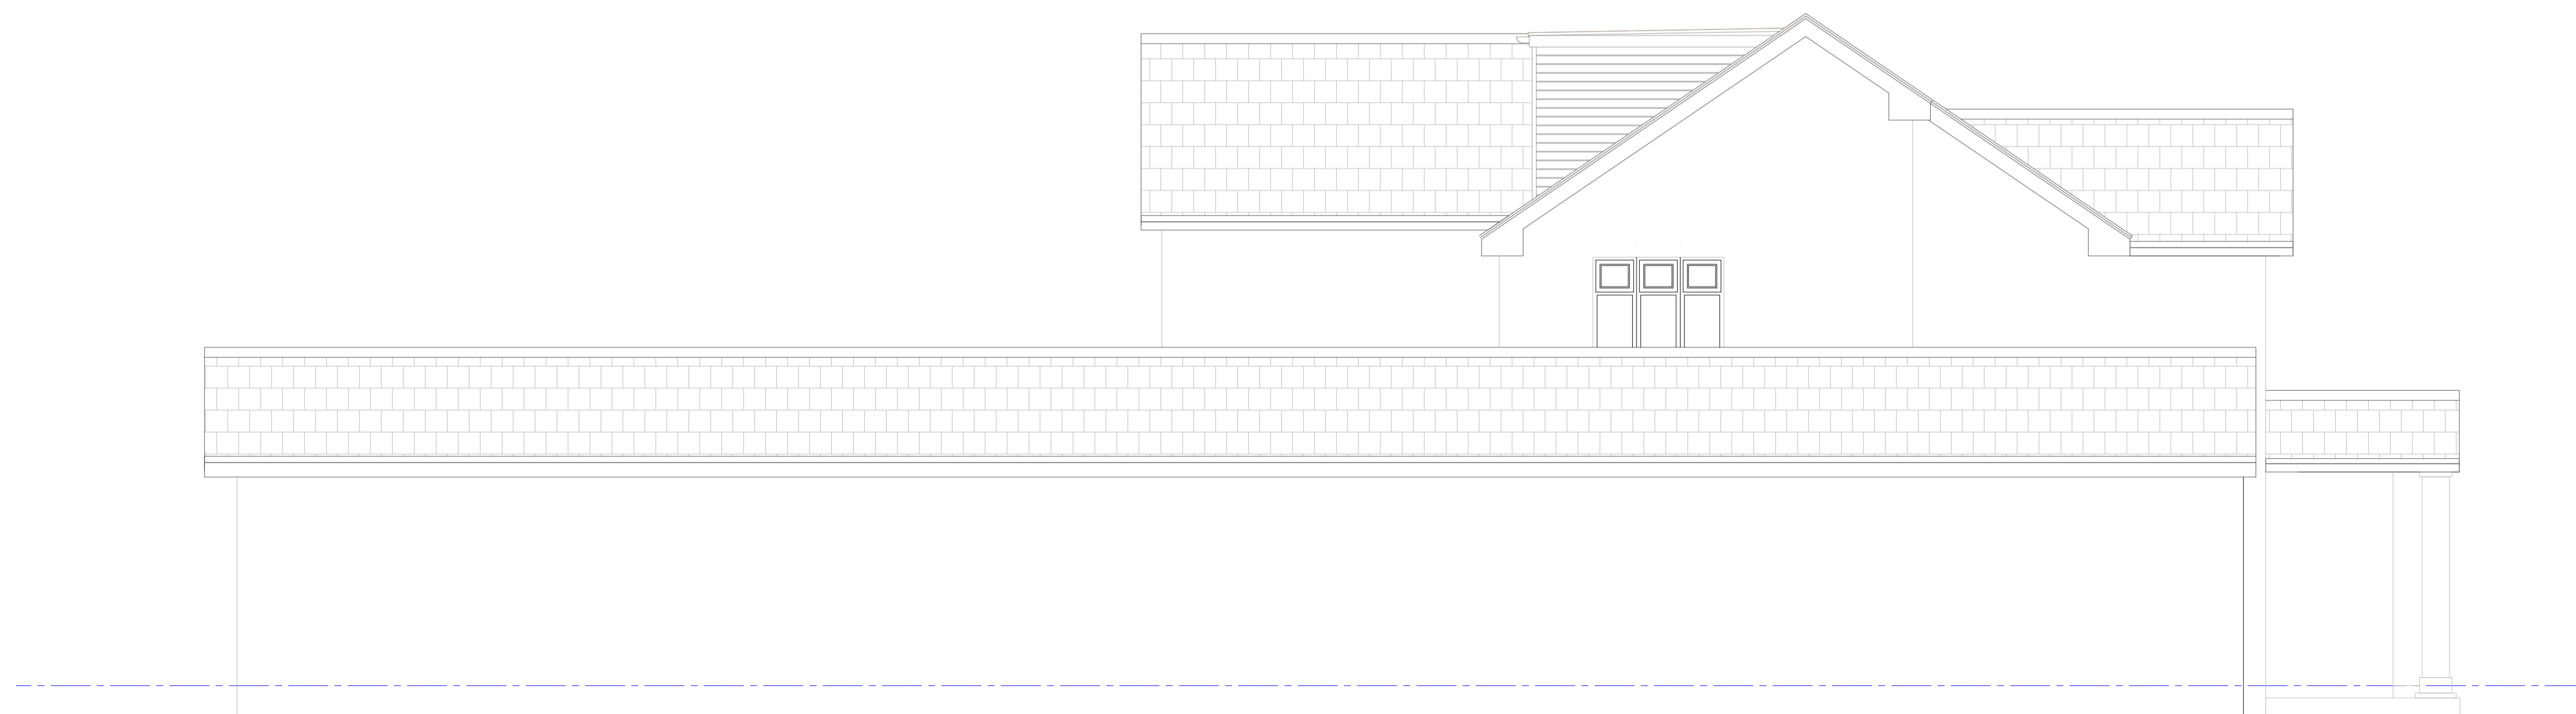

PROPOSED REAR ELEVATION



PROPOSED SIDE ELEVATION

REV	DESCRIPTION	BY	DATE

**Arch Designs**  
*Don't just dream it, let us design it!*  
 ARCH DESIGNS [www.archdesigns.co.uk](http://www.archdesigns.co.uk)

CLIENT: **MR LEE PLATT**  
 271 MIDGELAND ROAD,  
 BLACKPOOL,  
 FY5 4JA

ARCHITECT: **MR REUBEN RAMELIZE**  
 ARCH DESIGNS  
 118 DUDLEY ROAD  
 MANCHESTER

DRAWN: **REUBEN**    CHECKED: **checked**    DATE: **JUNE 2023**    REVISION: **.....**

PROJECT NAME: **SIDE EXTENSIONS ,HOUSE AND LOFT CONVERSION AND GENERAL SITE DEVELOPMENT.**

DRAWING TITLE: **PROPOSED REAR AND SIDE ELEVATIONS**

SCALE: **1:50**    SHEET SIZE: **A1**    SHEET NO.: **07**

PROJECT NO.: **2023/00**    STATUS: **PLANNING**

DRAWING NO.: **A1/07**