


PROPOSED PLAN, ELEVATIONS & SITE PLAN




1:50 PROPOSED SIDE ELEVATION
To No. 11 Thornber Grove




1:50 PROPOSED REAR ELEVATION
To Rear Garden

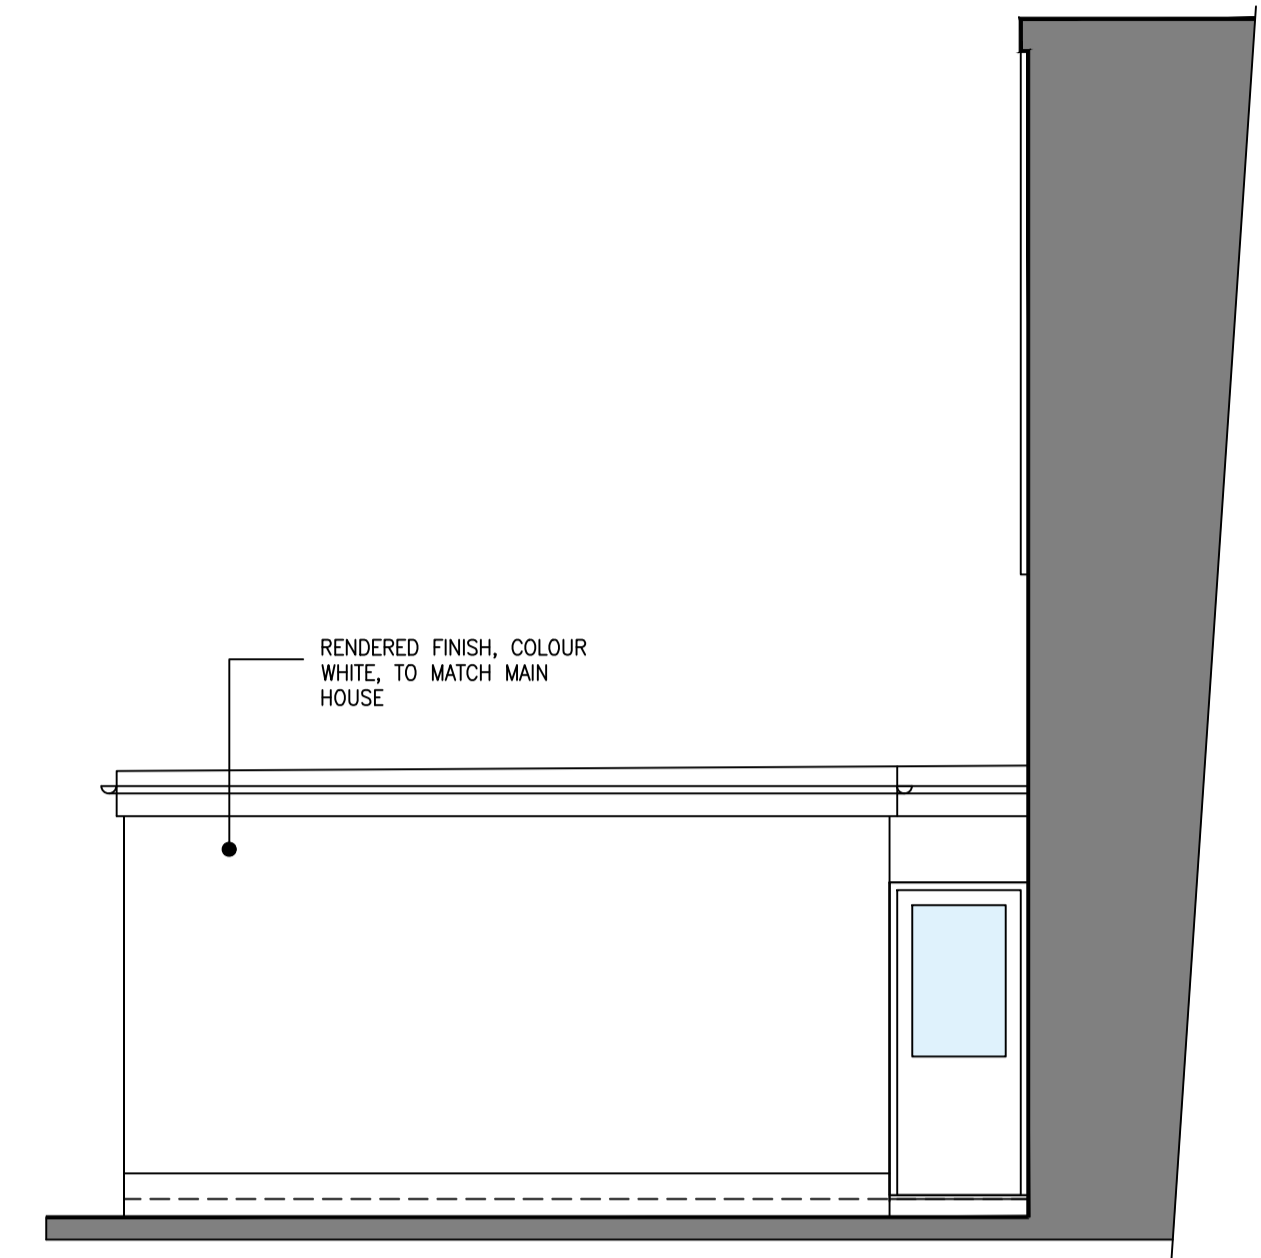


1:50 PROPOSED SIDE ELEVATION
To No. 7 Thornber Grove

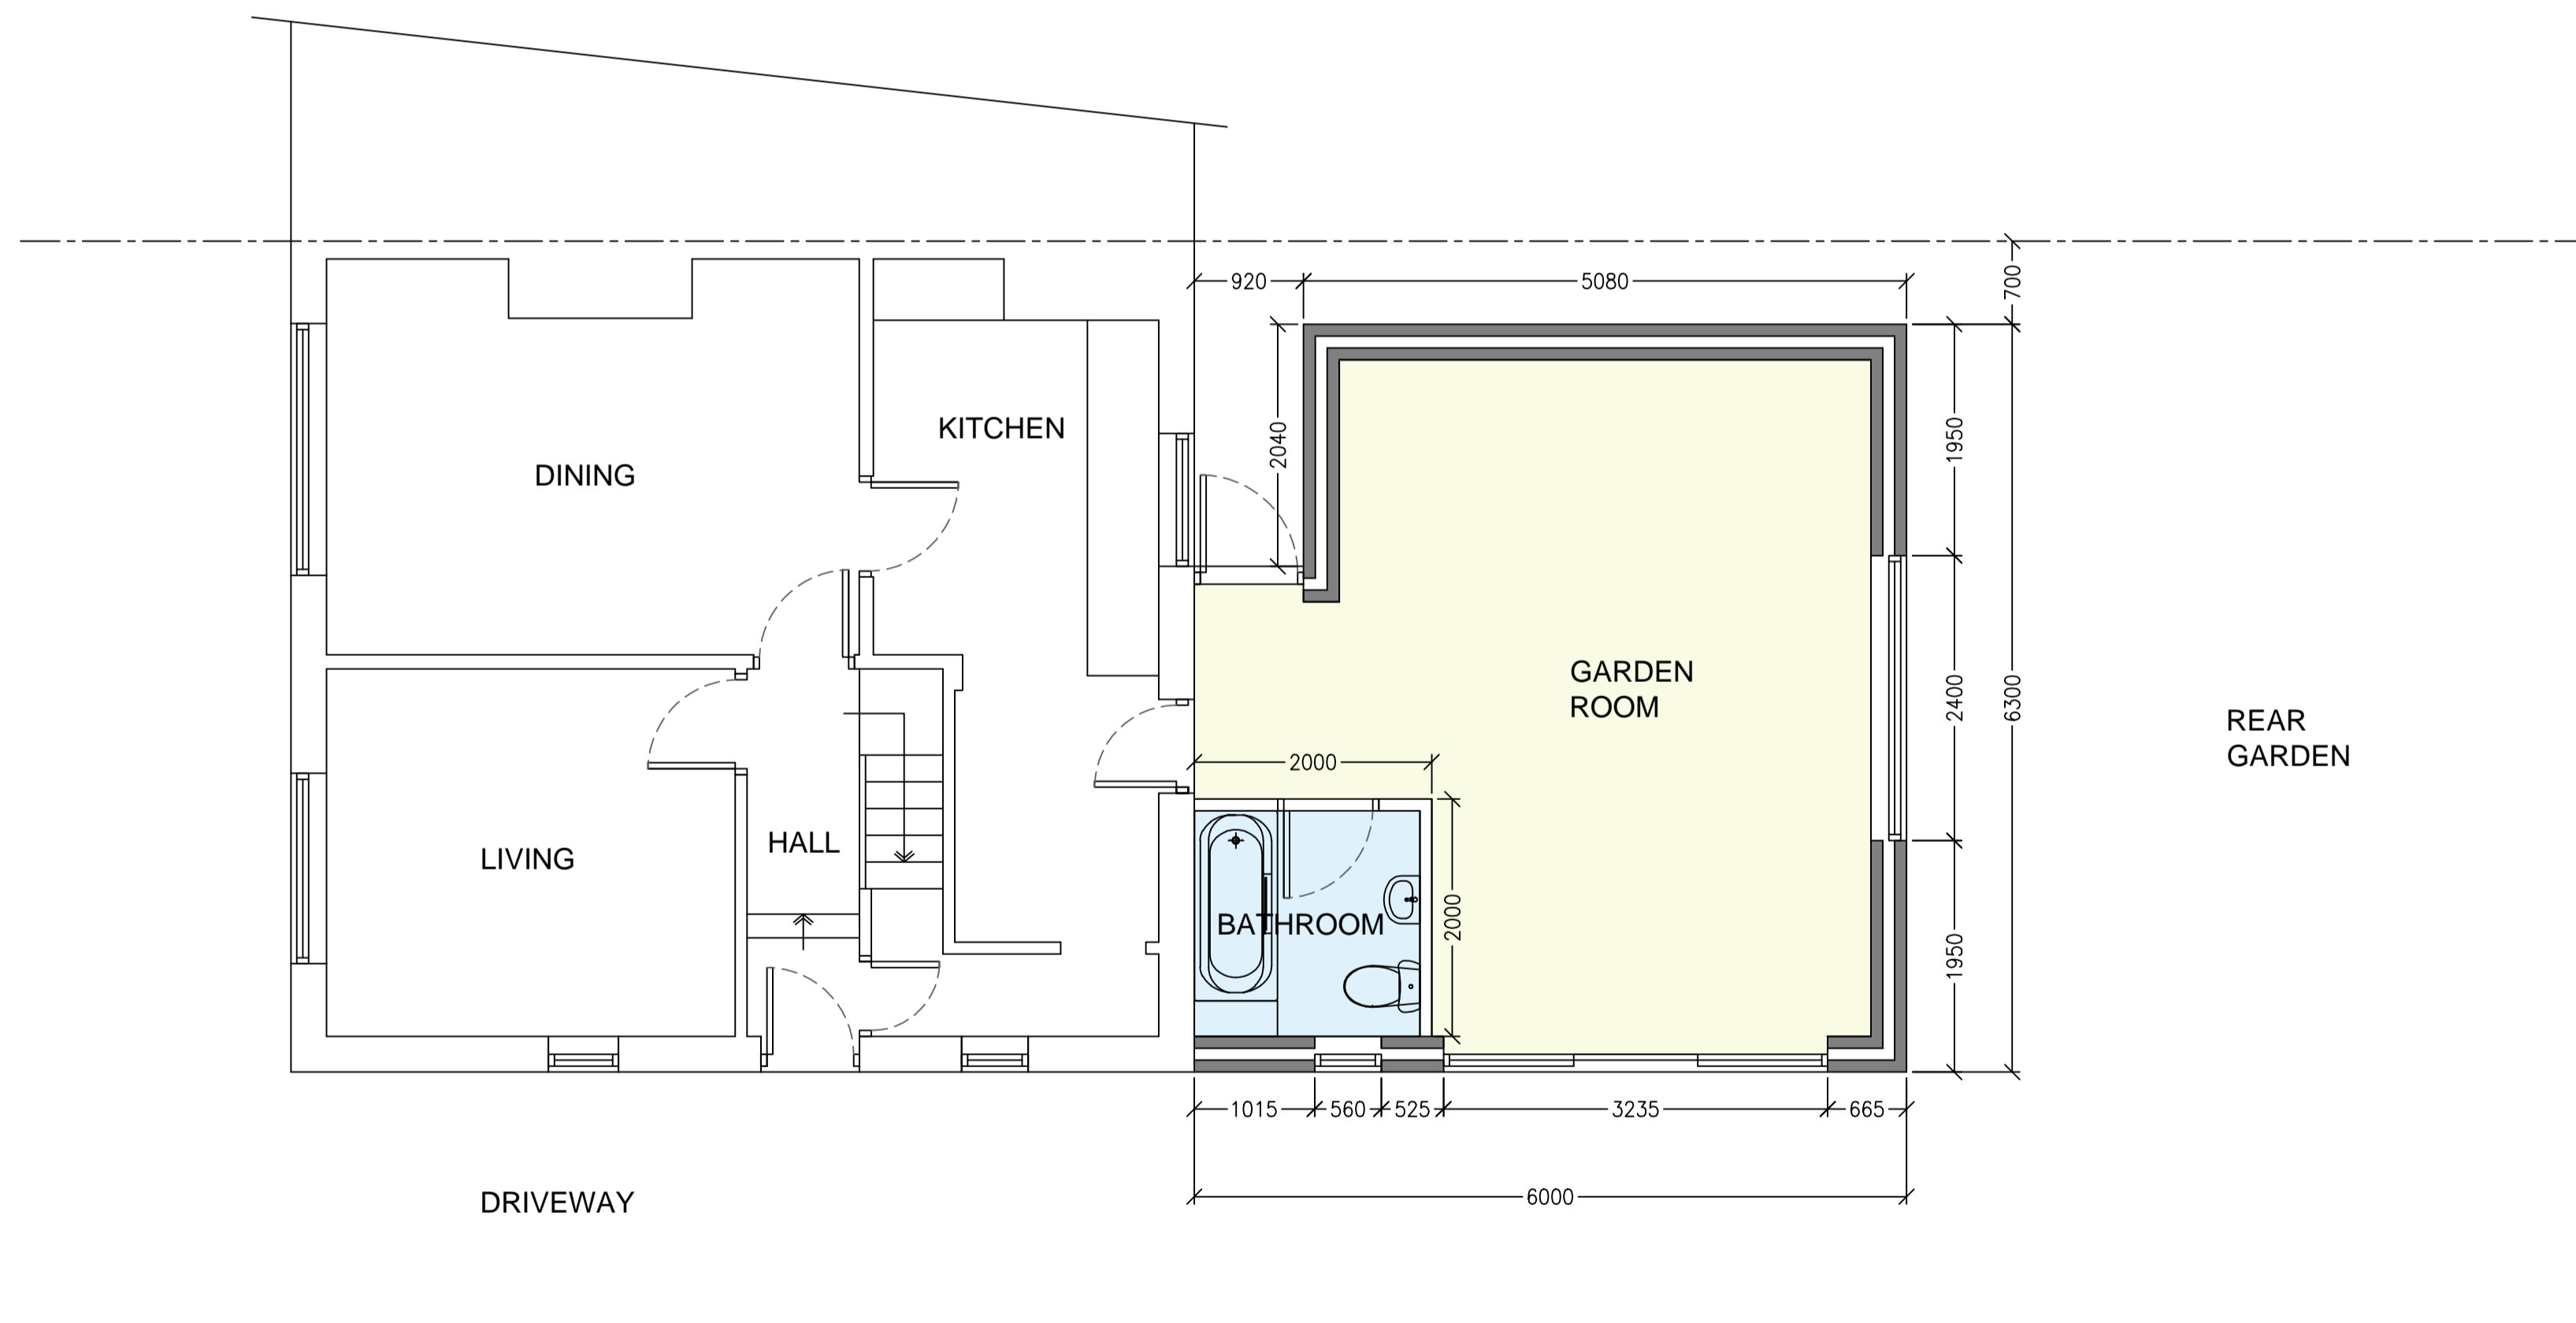

1:50 PROPOSED GROUND FLOOR PLAN

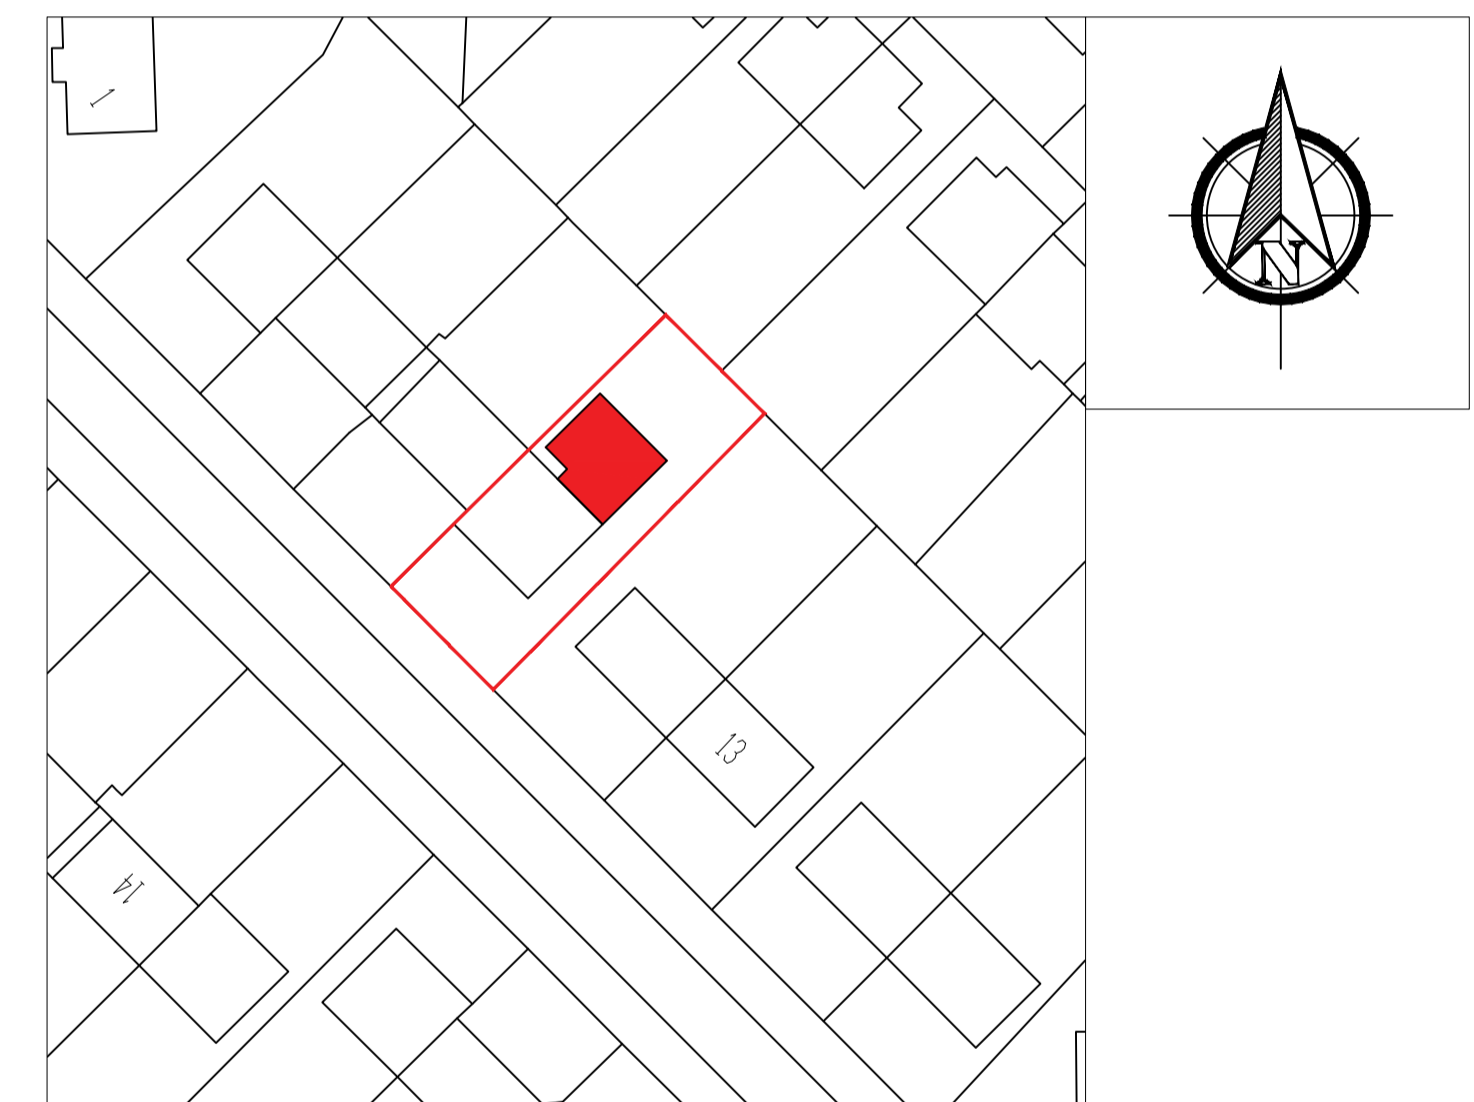

1:500 PROPOSED SITE PLAN

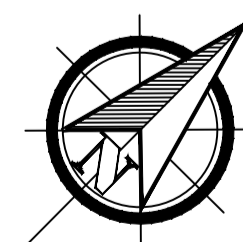

THIS DRAWING AND ITS CONTENTS ARE AND REMAIN THE COPYRIGHT OF LINDSAY F ORAM CHARTERED ARCHITECT LIMITED. DO NOT SCALE. IF IN DOUBT SEEK CLARIFICATION.

Lindsay F Oram BA(Hons), BArch, ARB, RIBA
Chartered Architect

FYCreatives
154-158 Church Street
Blackpool
Lancashire
FY1 3PS
T: 07472 194983
oramarchitect@gmail.com

CLIENT
MR ED CHOUDHURY

PROJECT
**PROPOSED SINGLE STOREY REAR EXTENSION
9 THORNBER GROVE
BLACKPOOL
FY1 5PS**

DRAWING TITLE
PROPOSED PLAN, ELEVATIONS & SITE PLAN

DATE: APRIL 24 DRAWN: LFO SCALE: @ A1

DRAWING NUMBER: **779-02** REV: -

PRE-TENDER ISSUE CONSTRUCTION ISSUE
 TENDER ISSUE AS-BUILT DRAWINGS

PROPOSED SINGLE STOREY REAR EXTENSION 9 THORNBER GROVE, BLACKPOOL. FY1 5PS