


# EXISTING PLAN, ELEVATIONS, SITE & SITE LOCATION PLAN

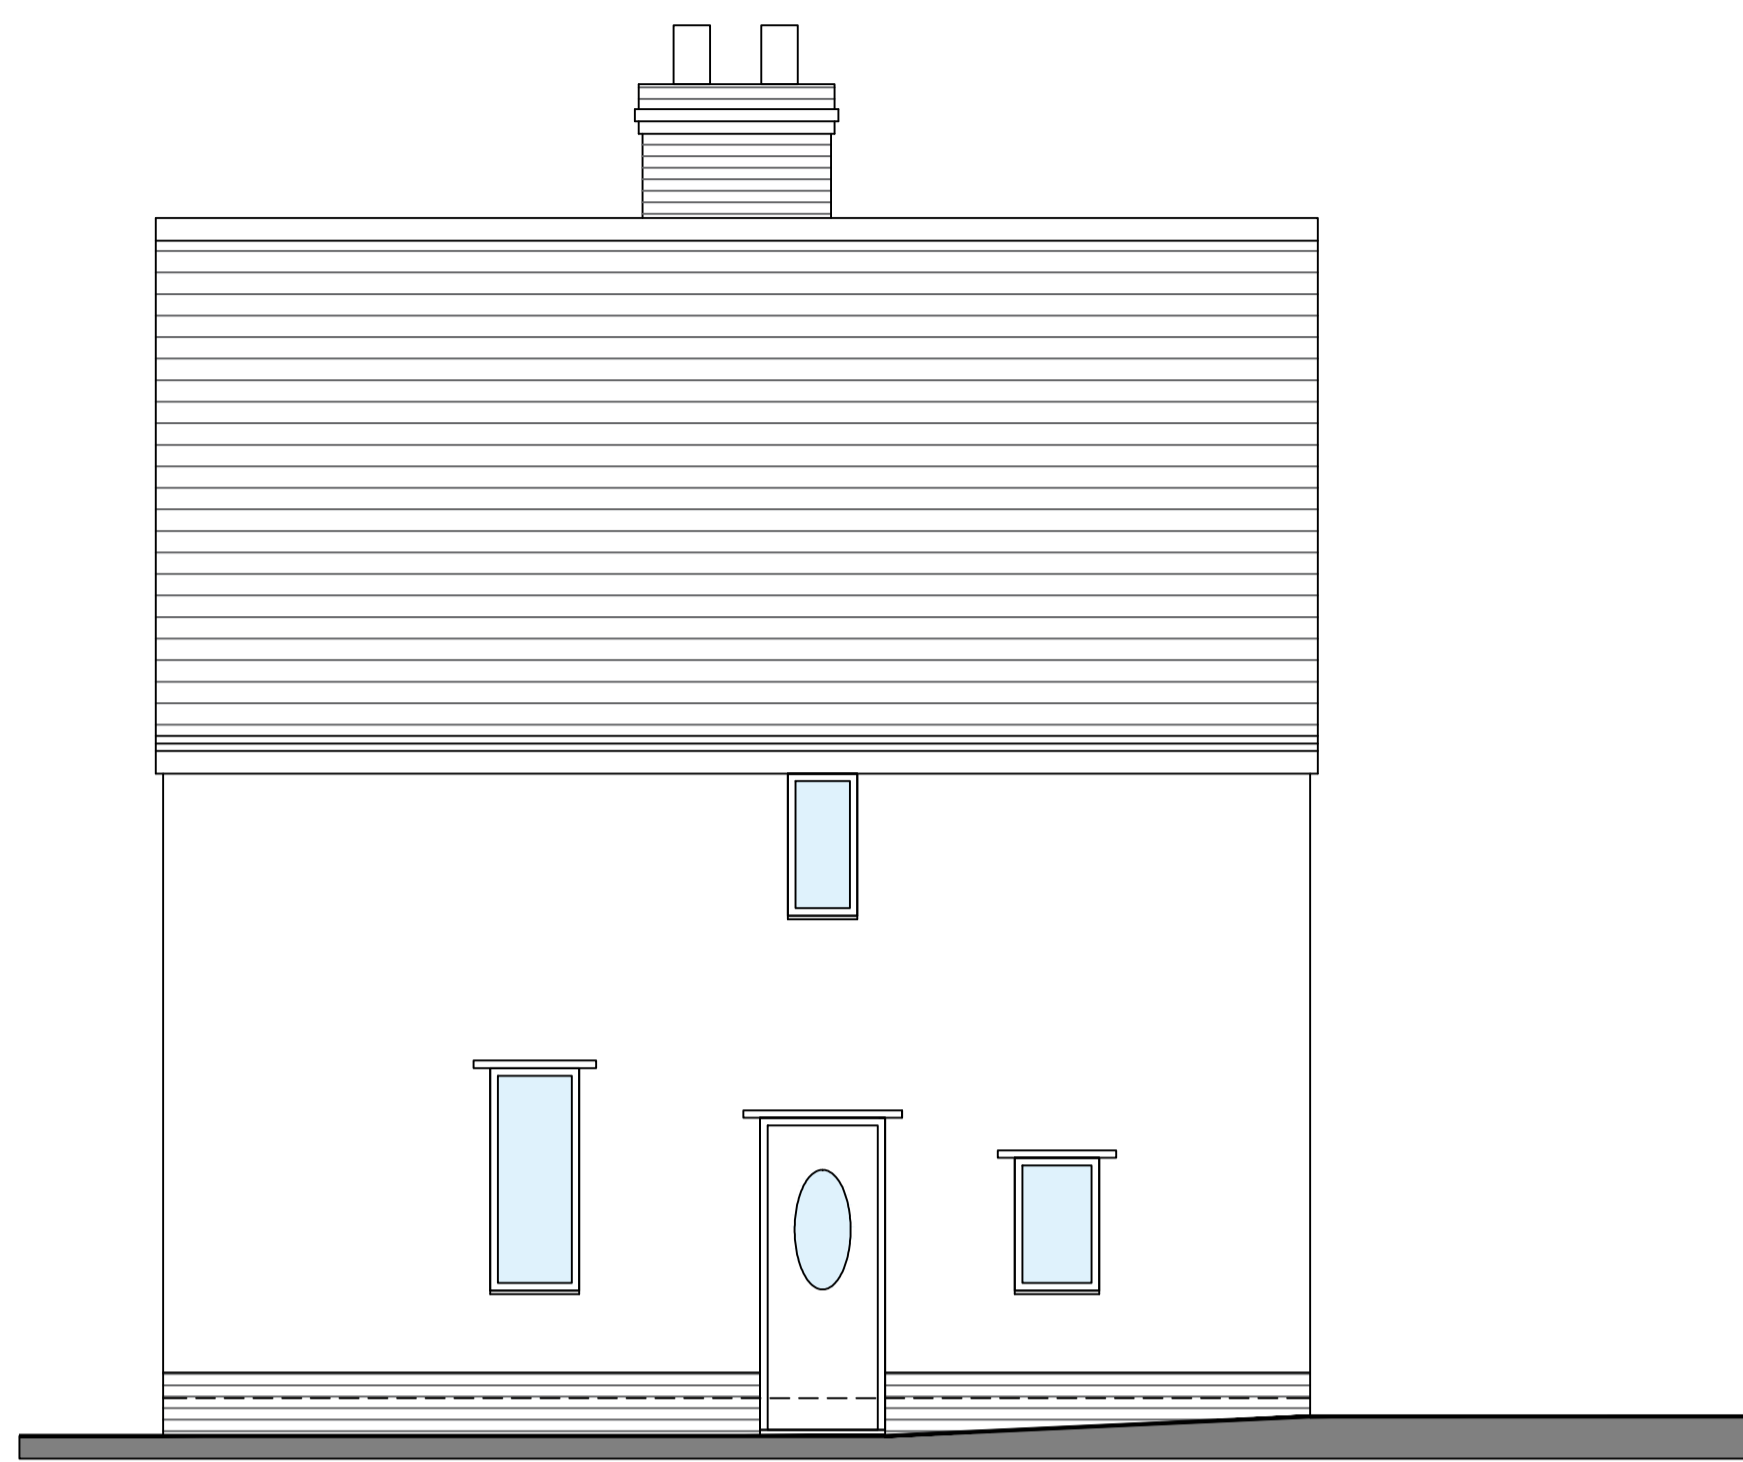


**1:50 EXISTING SIDE ELEVATION**  
To No. 11 Thornber Grove




**1:50 EXISTING REAR ELEVATION**  
To Rear Garden




**1:1250 SITE LOCATION PLAN**

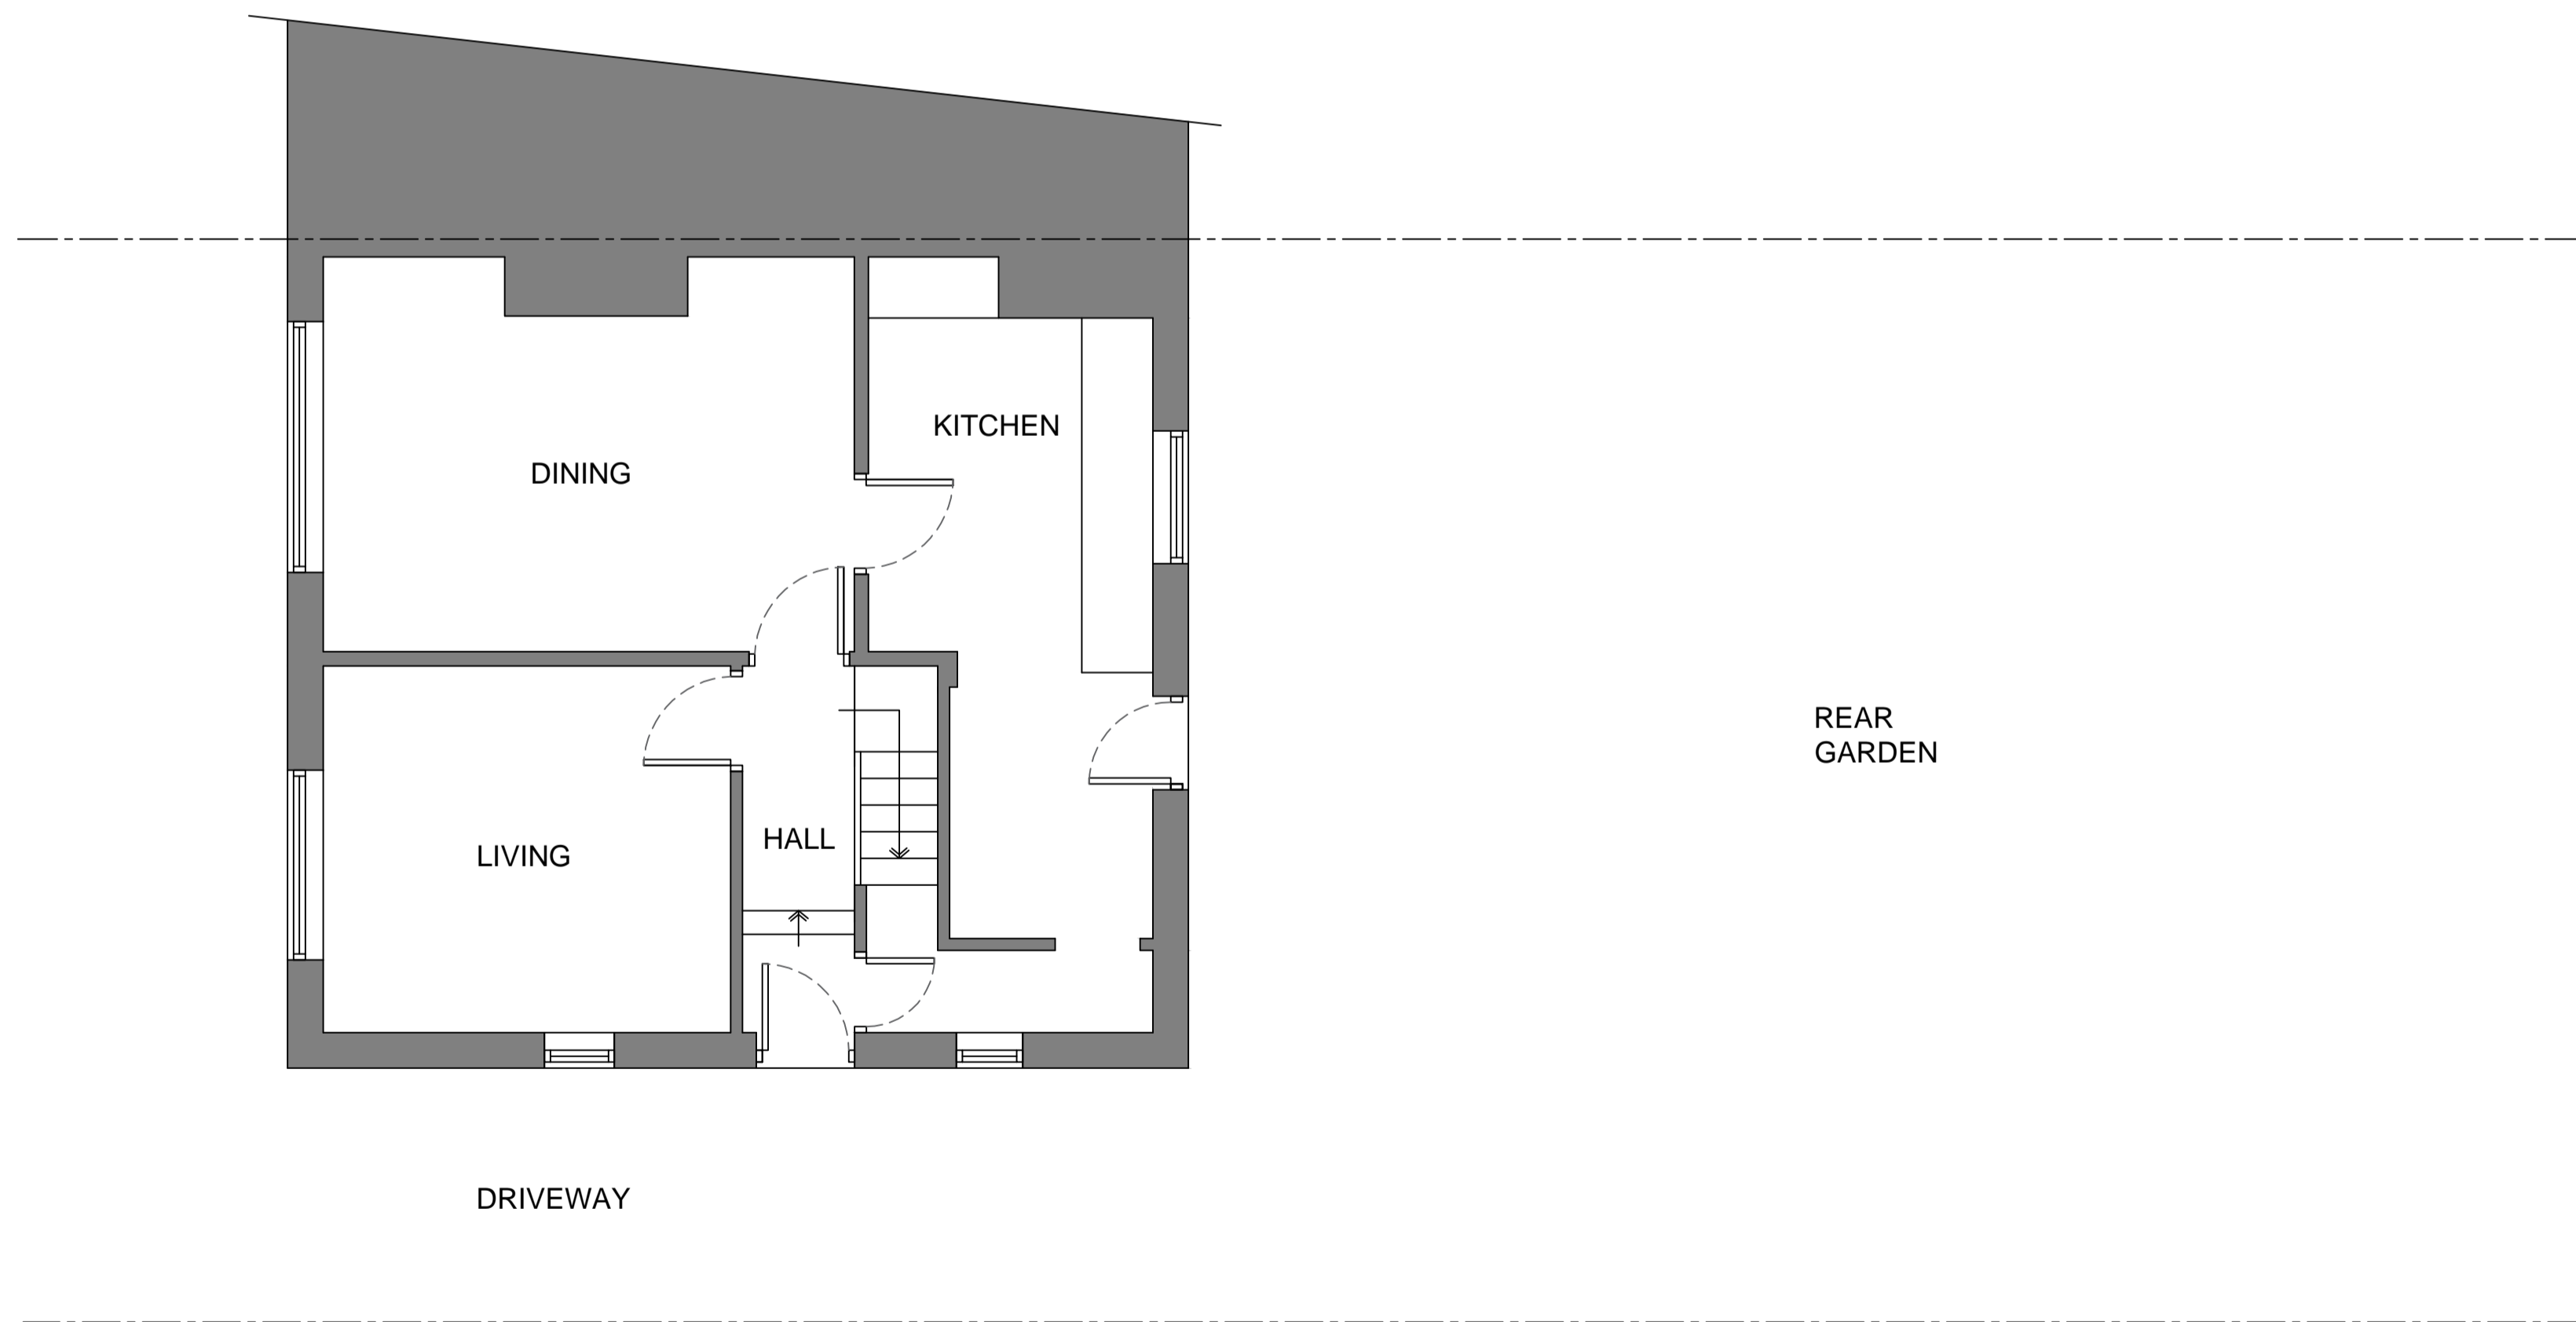

**1:50 EXISTING GROUND FLOOR PLAN**

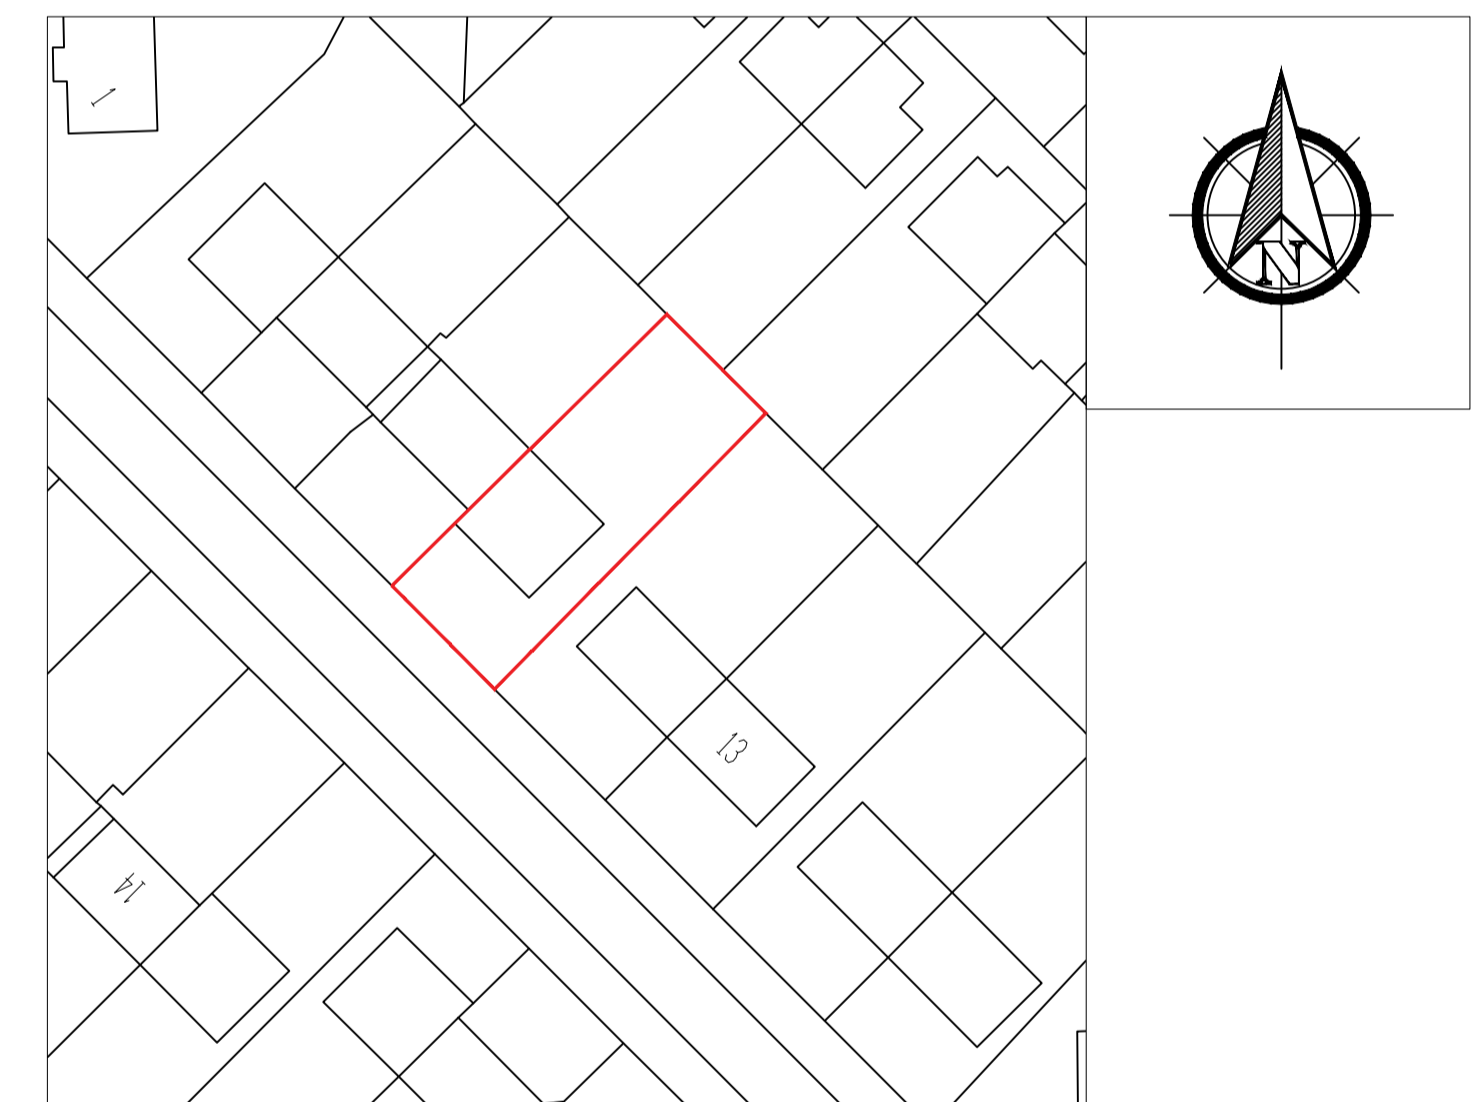

**1:500 EXISTING SITE PLAN**

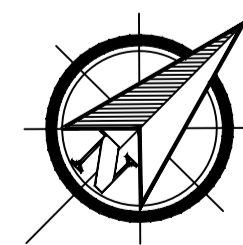

## PROPOSED SINGLE STOREY REAR EXTENSION 9 THORNBER GROVE, BLACKPOOL. FY1 5PS

THIS DRAWING AND ITS CONTENTS ARE AND REMAIN THE COPYRIGHT OF LINDSAY F ORAM CHARTERED ARCHITECT LIMITED. DO NOT SCALE. IF IN DOUBT SEEK CLARIFICATION.

**Lindsay F Oram** BA(Hons), BArch, ARB, RIBA

Chartered Architect

FYCreatives  
154-158 Church Street  
Blackpool  
Lancashire  
FY1 3PS  
T: 07472 194983  
oramarchitect@gmail.com

CLIENT  
MR ED CHOUDHURY

PROJECT  
**PROPOSED SINGLE STOREY REAR EXTENSION  
9 THORNBER GROVE  
BLACKPOOL  
FY1 5PS**

DRAWING TITLE  
EXISTING PLAN, ELEVATIONS & SITE PLAN

DATE: APRIL 24      DRAWN: LFO      SCALE: @ A1      1-50/500/1250@A1

DRAWING NUMBER: **779-01**      REV: -

PRE-TENDER ISSUE      CONSTRUCTION ISSUE  
TENDER ISSUE      AS-BUILT DRAWINGS