






FRONT ELEVATION - AS EXISTING

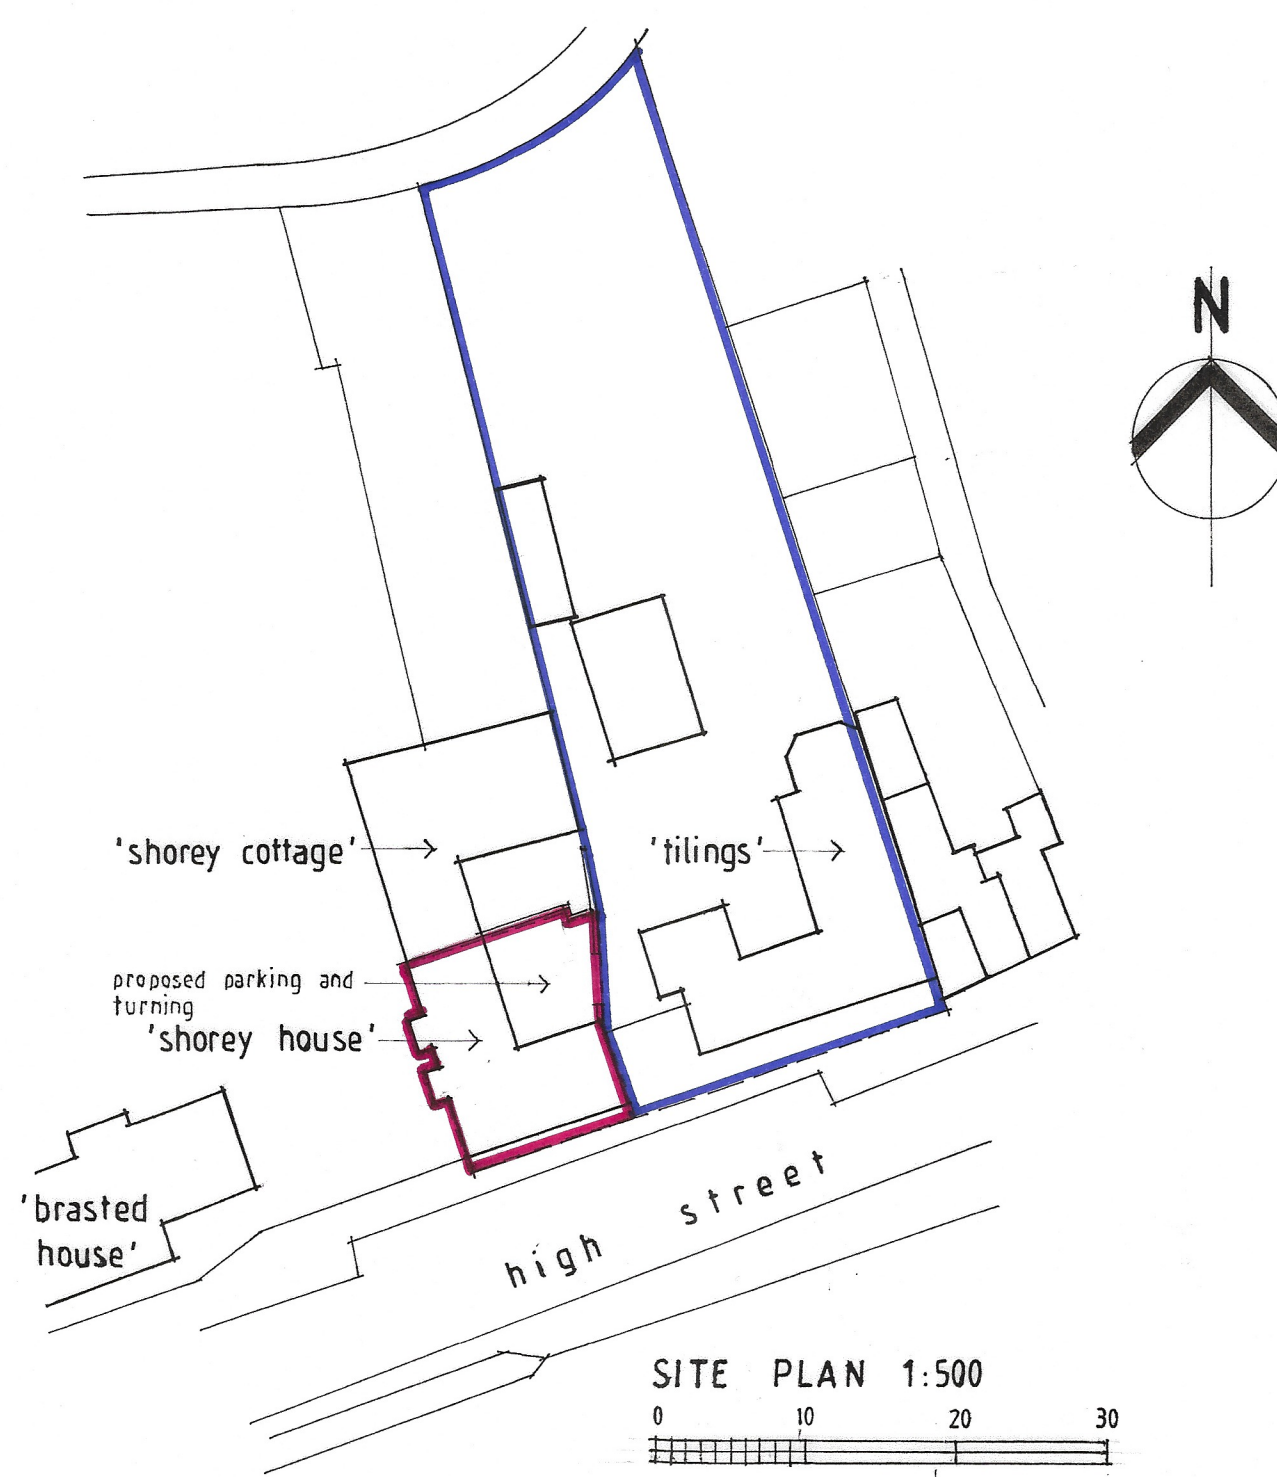


SITE PLAN 1:500

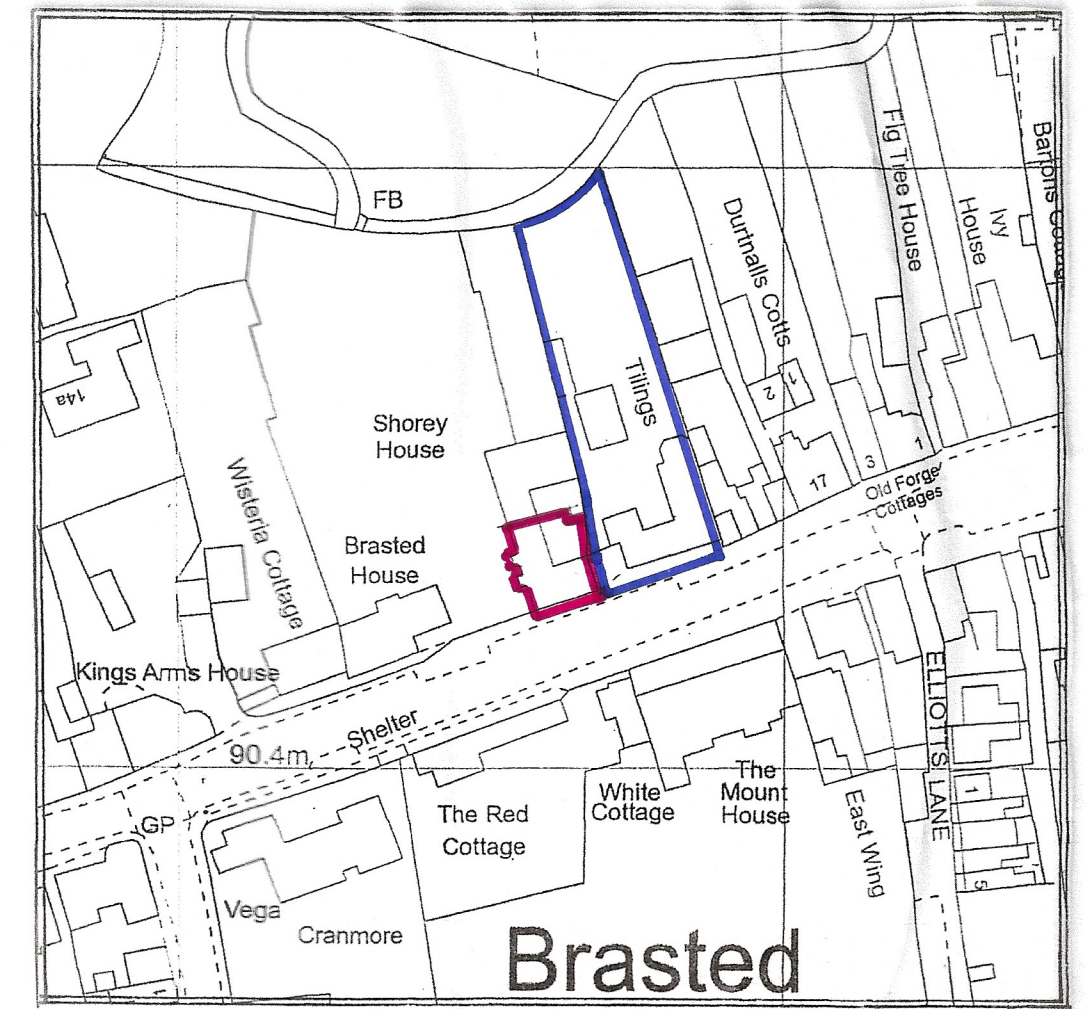


LOCATION PLAN 1:1250

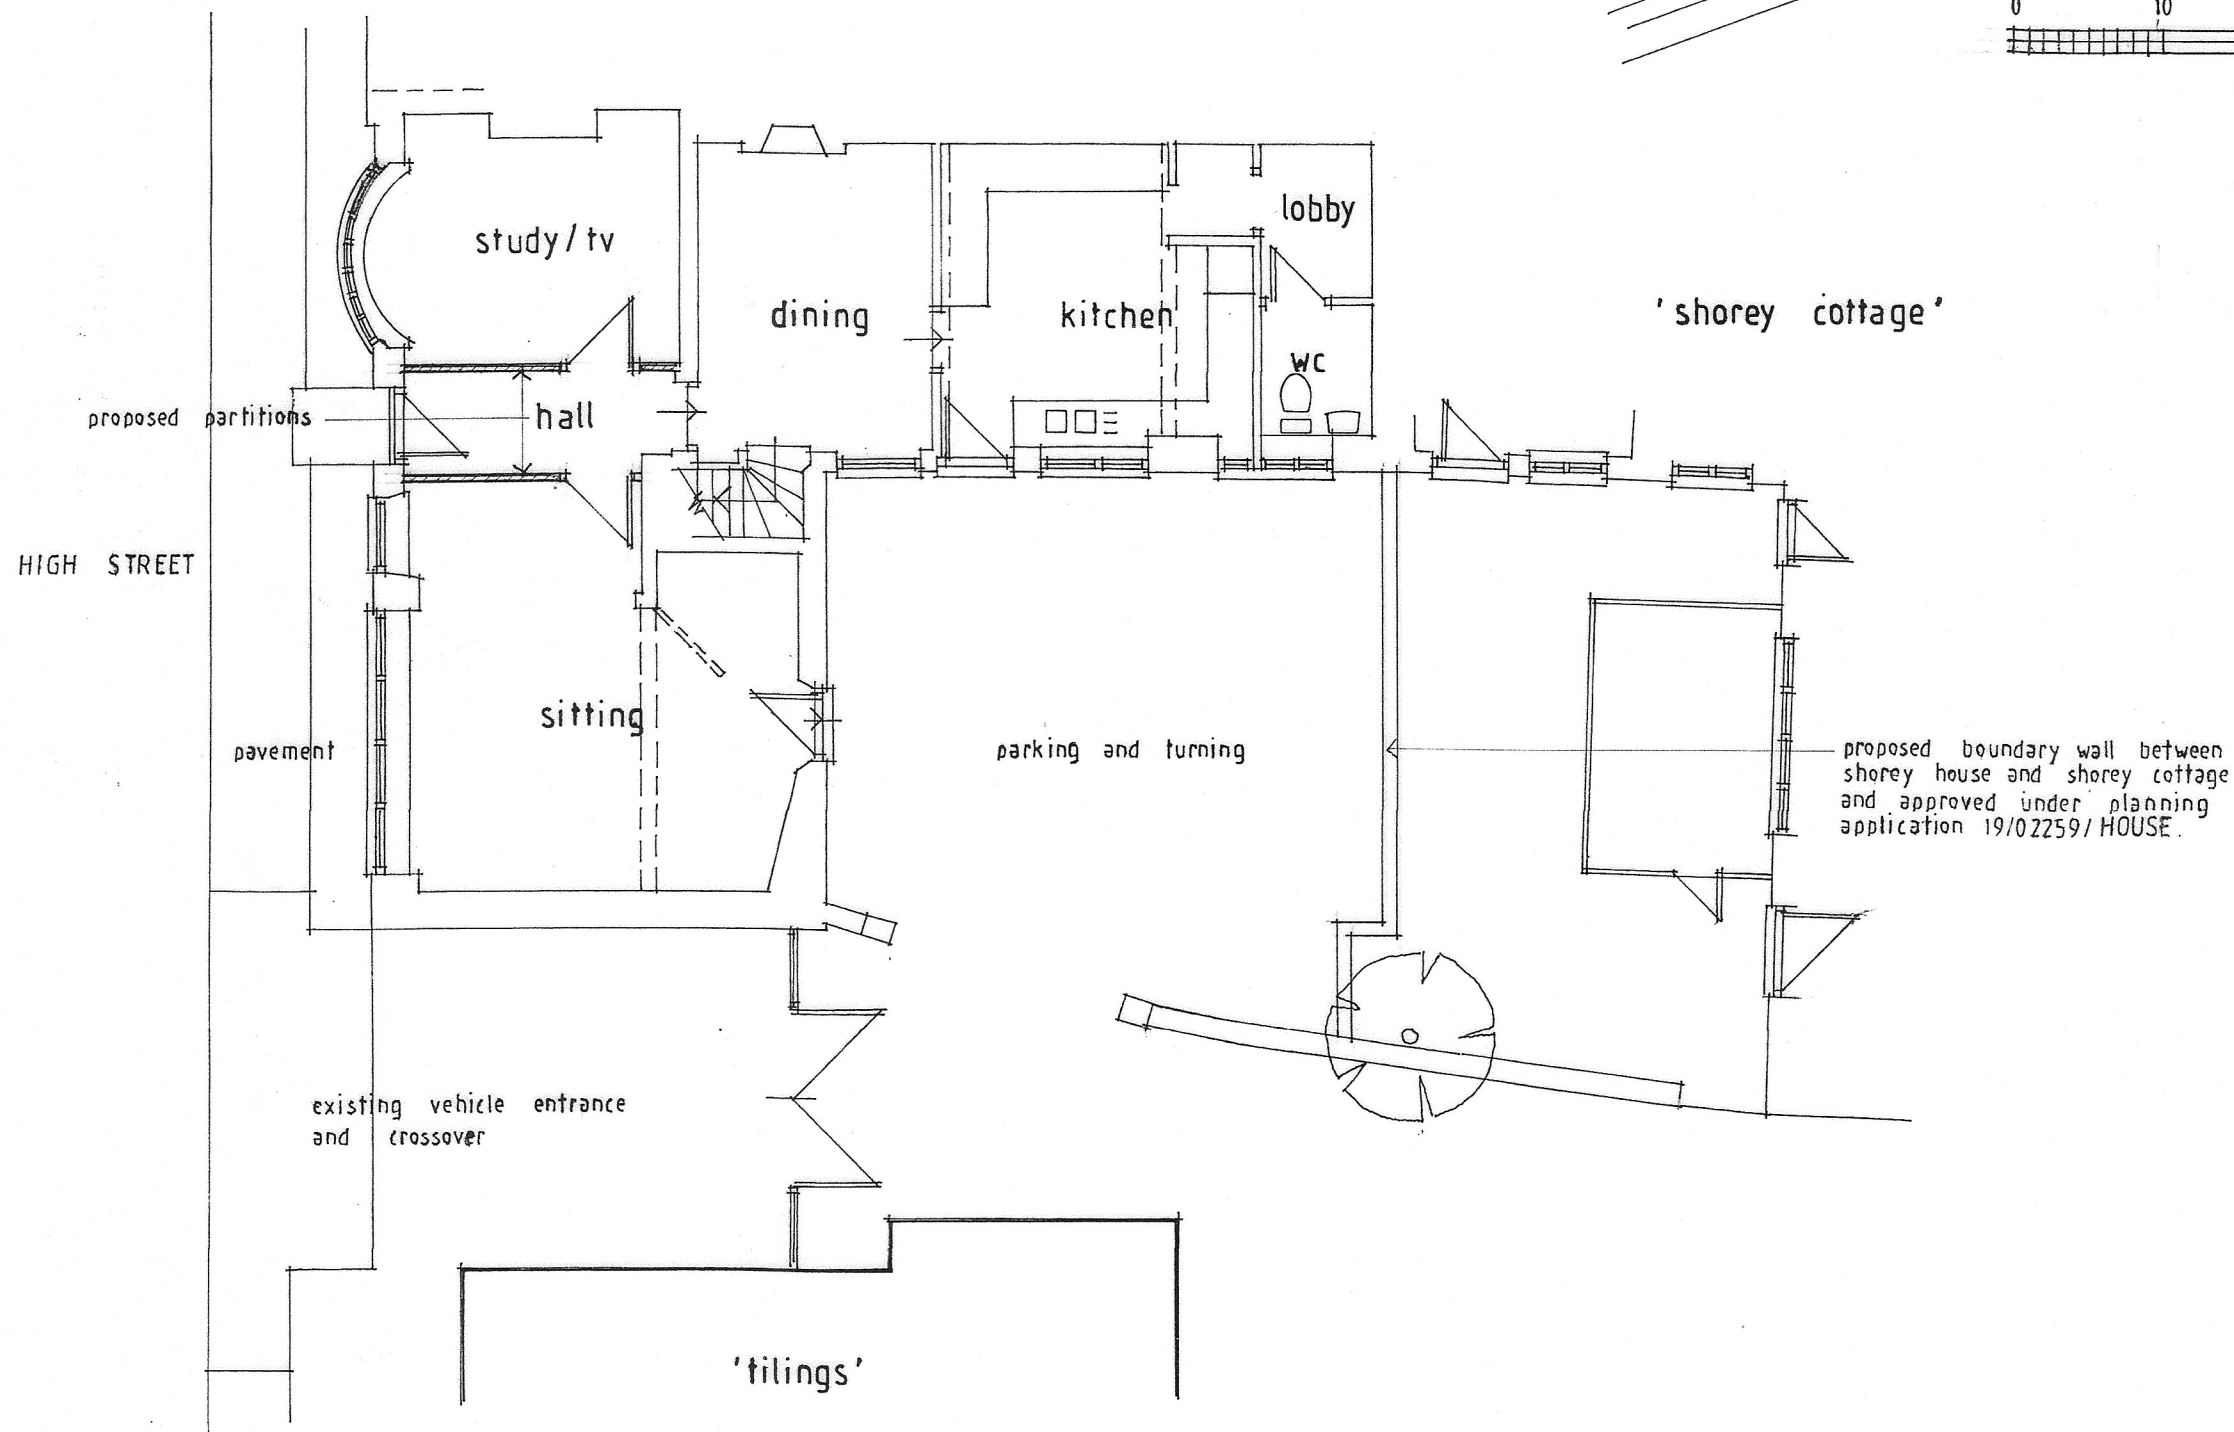

GROUND FLOOR PLAN

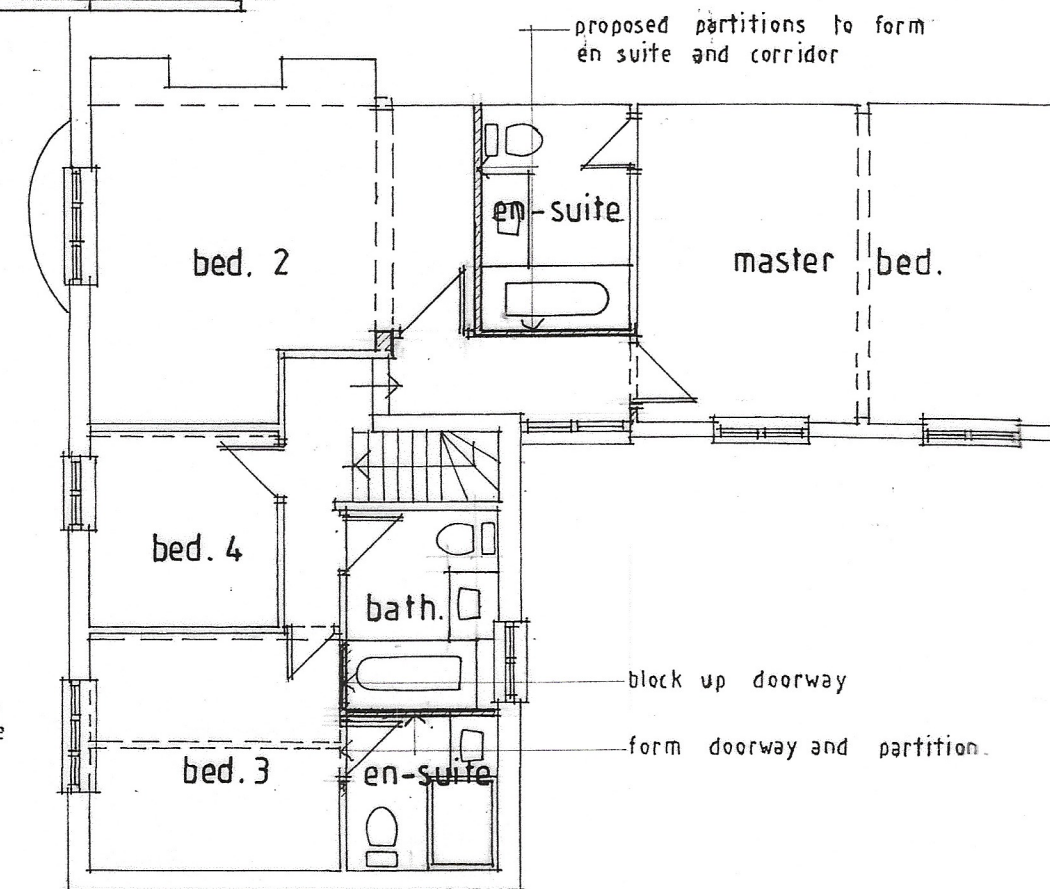


scale = 1:100

 

scale = 1:200

metres

drg.	PLANNING
job	CHANGE OF USE FROM SHOP ON GROUND FLOOR TO RESIDENTIAL
site	SHOREY HOUSE HIGH STREET BRASTED
client	MR. J. BARRINGTON

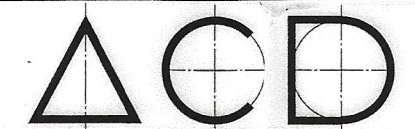

Alec Campbell Designs

16 High Street  
Rolvenden  
Cranbrook  
Kent  
TN17 4LN

Tel: 01580 241433  
Mobile: 07721 592181

Email: alec@aleccampbell-designs.co.uk

scale	1:100	drawn	checked
date	2 2021	drg.	3
job	AC377	rev.	date