






FRONT ELEVATION

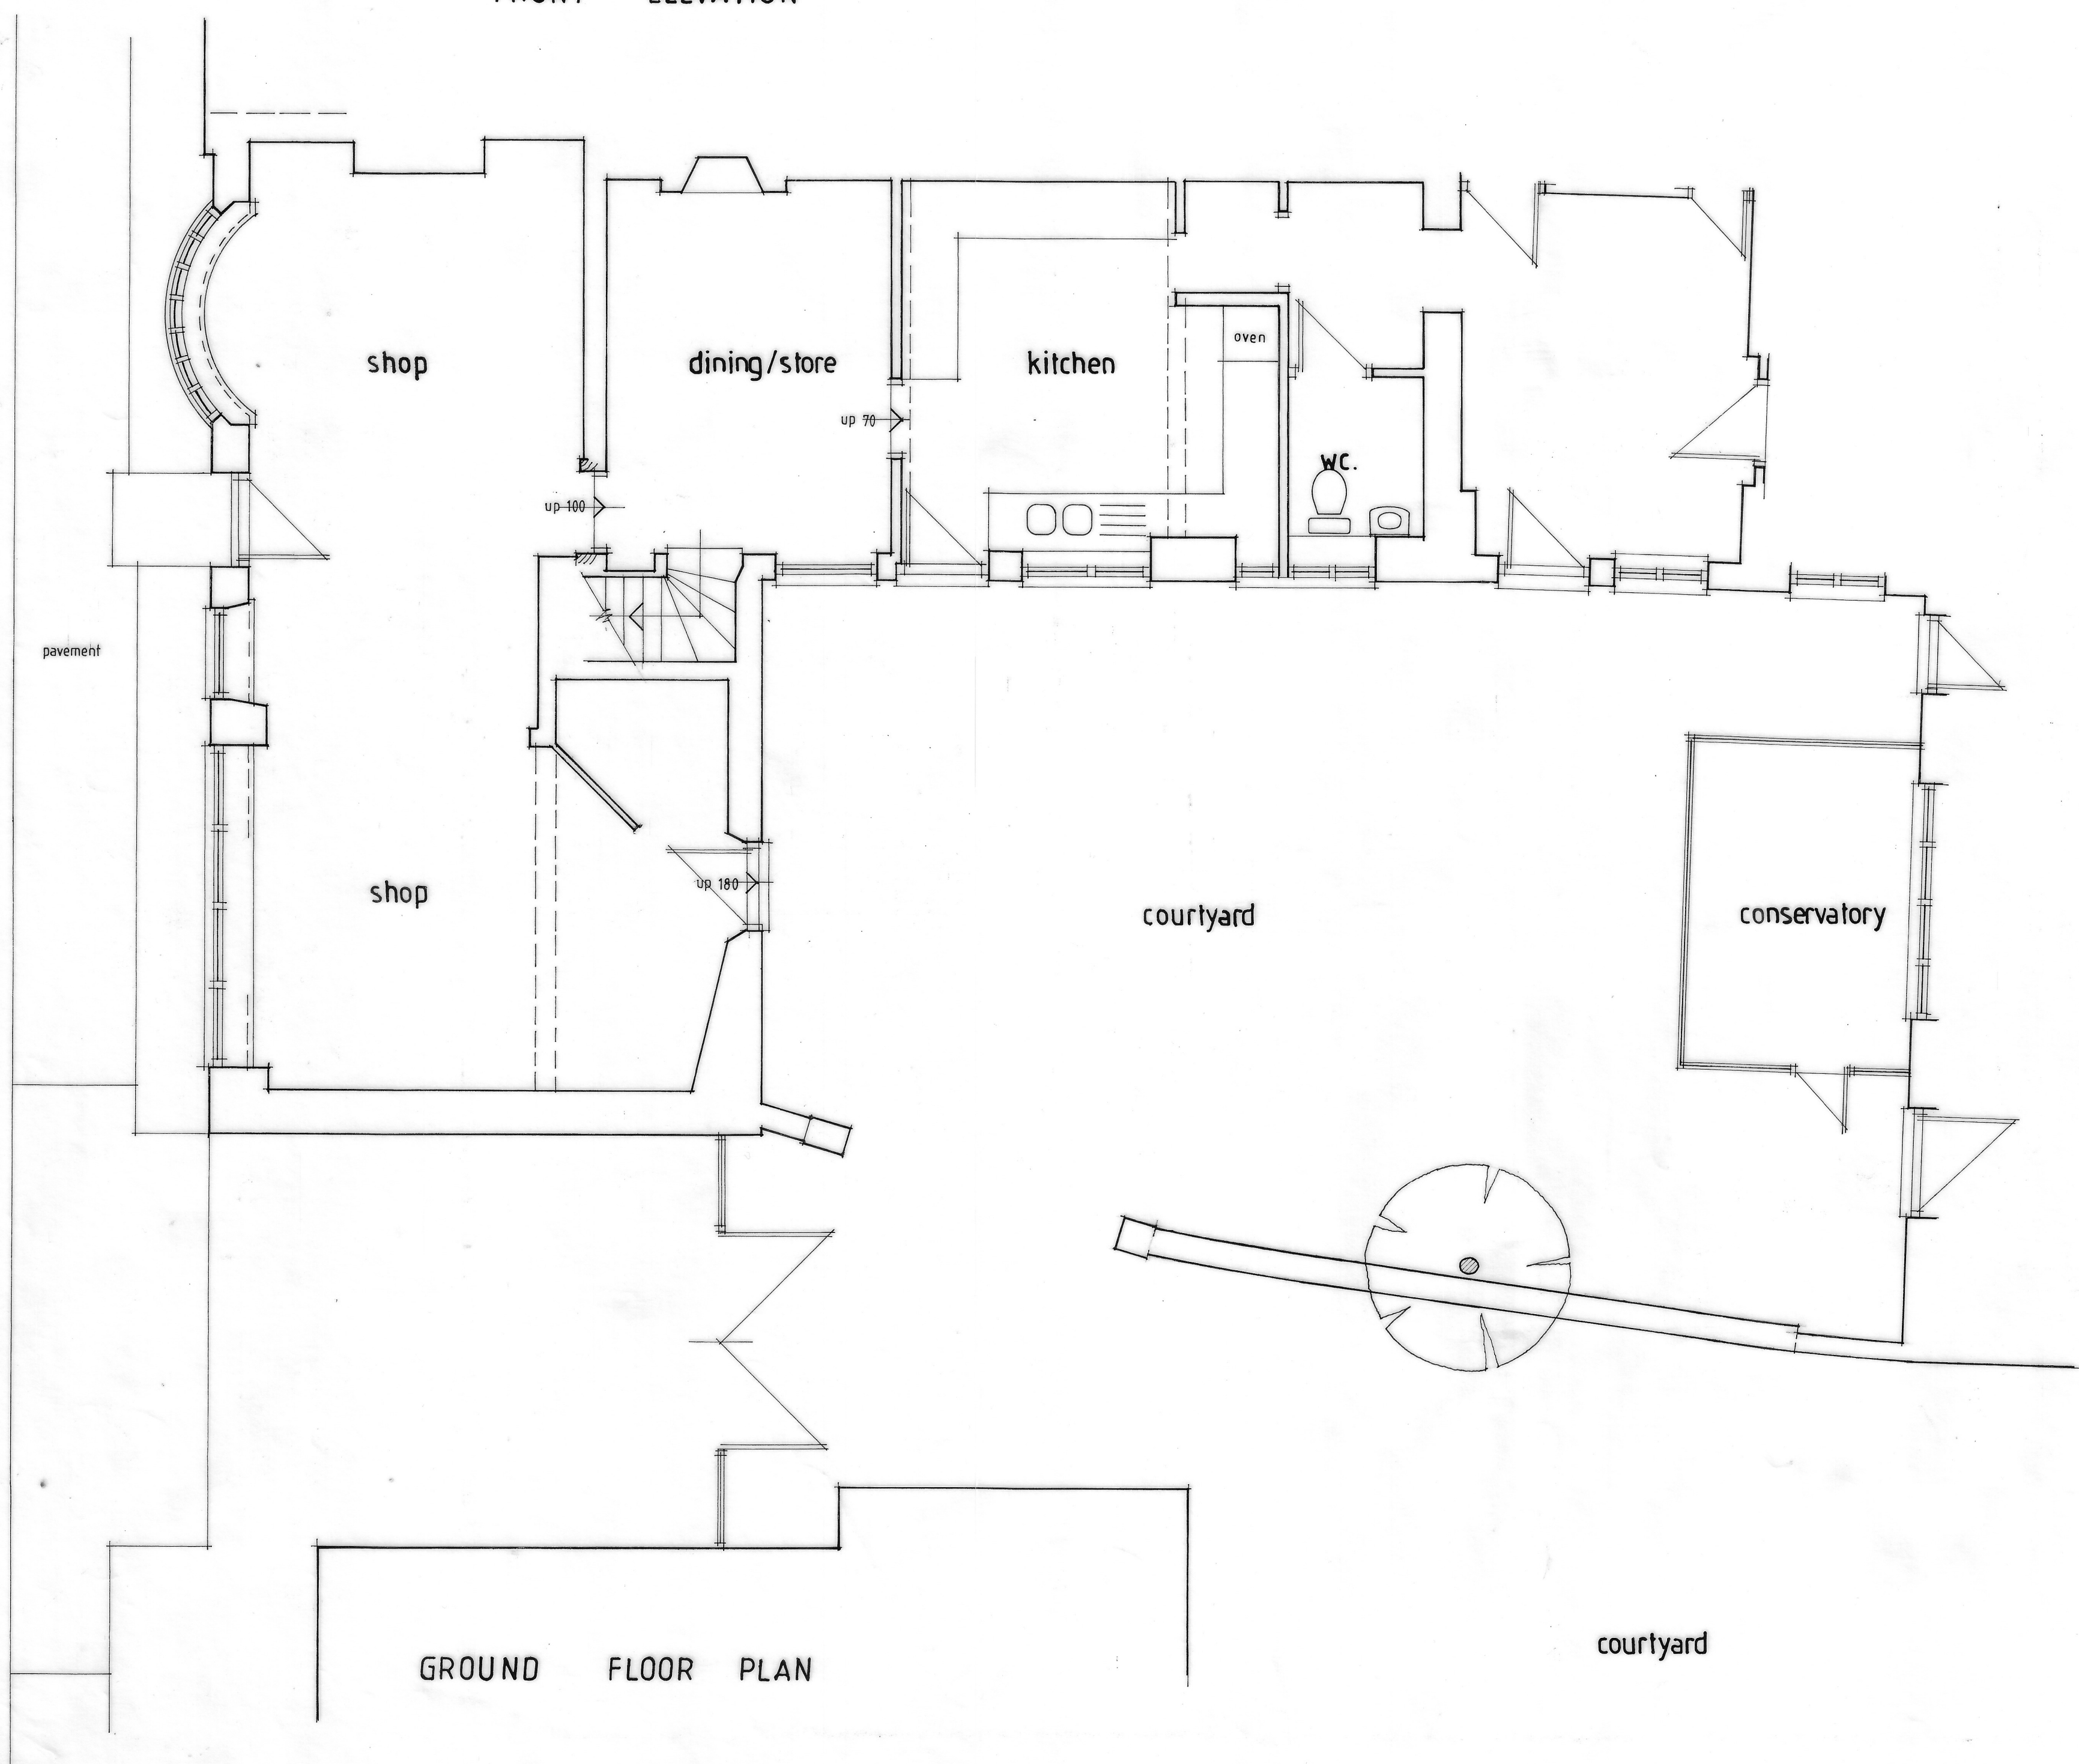


GROUND FLOOR PLAN

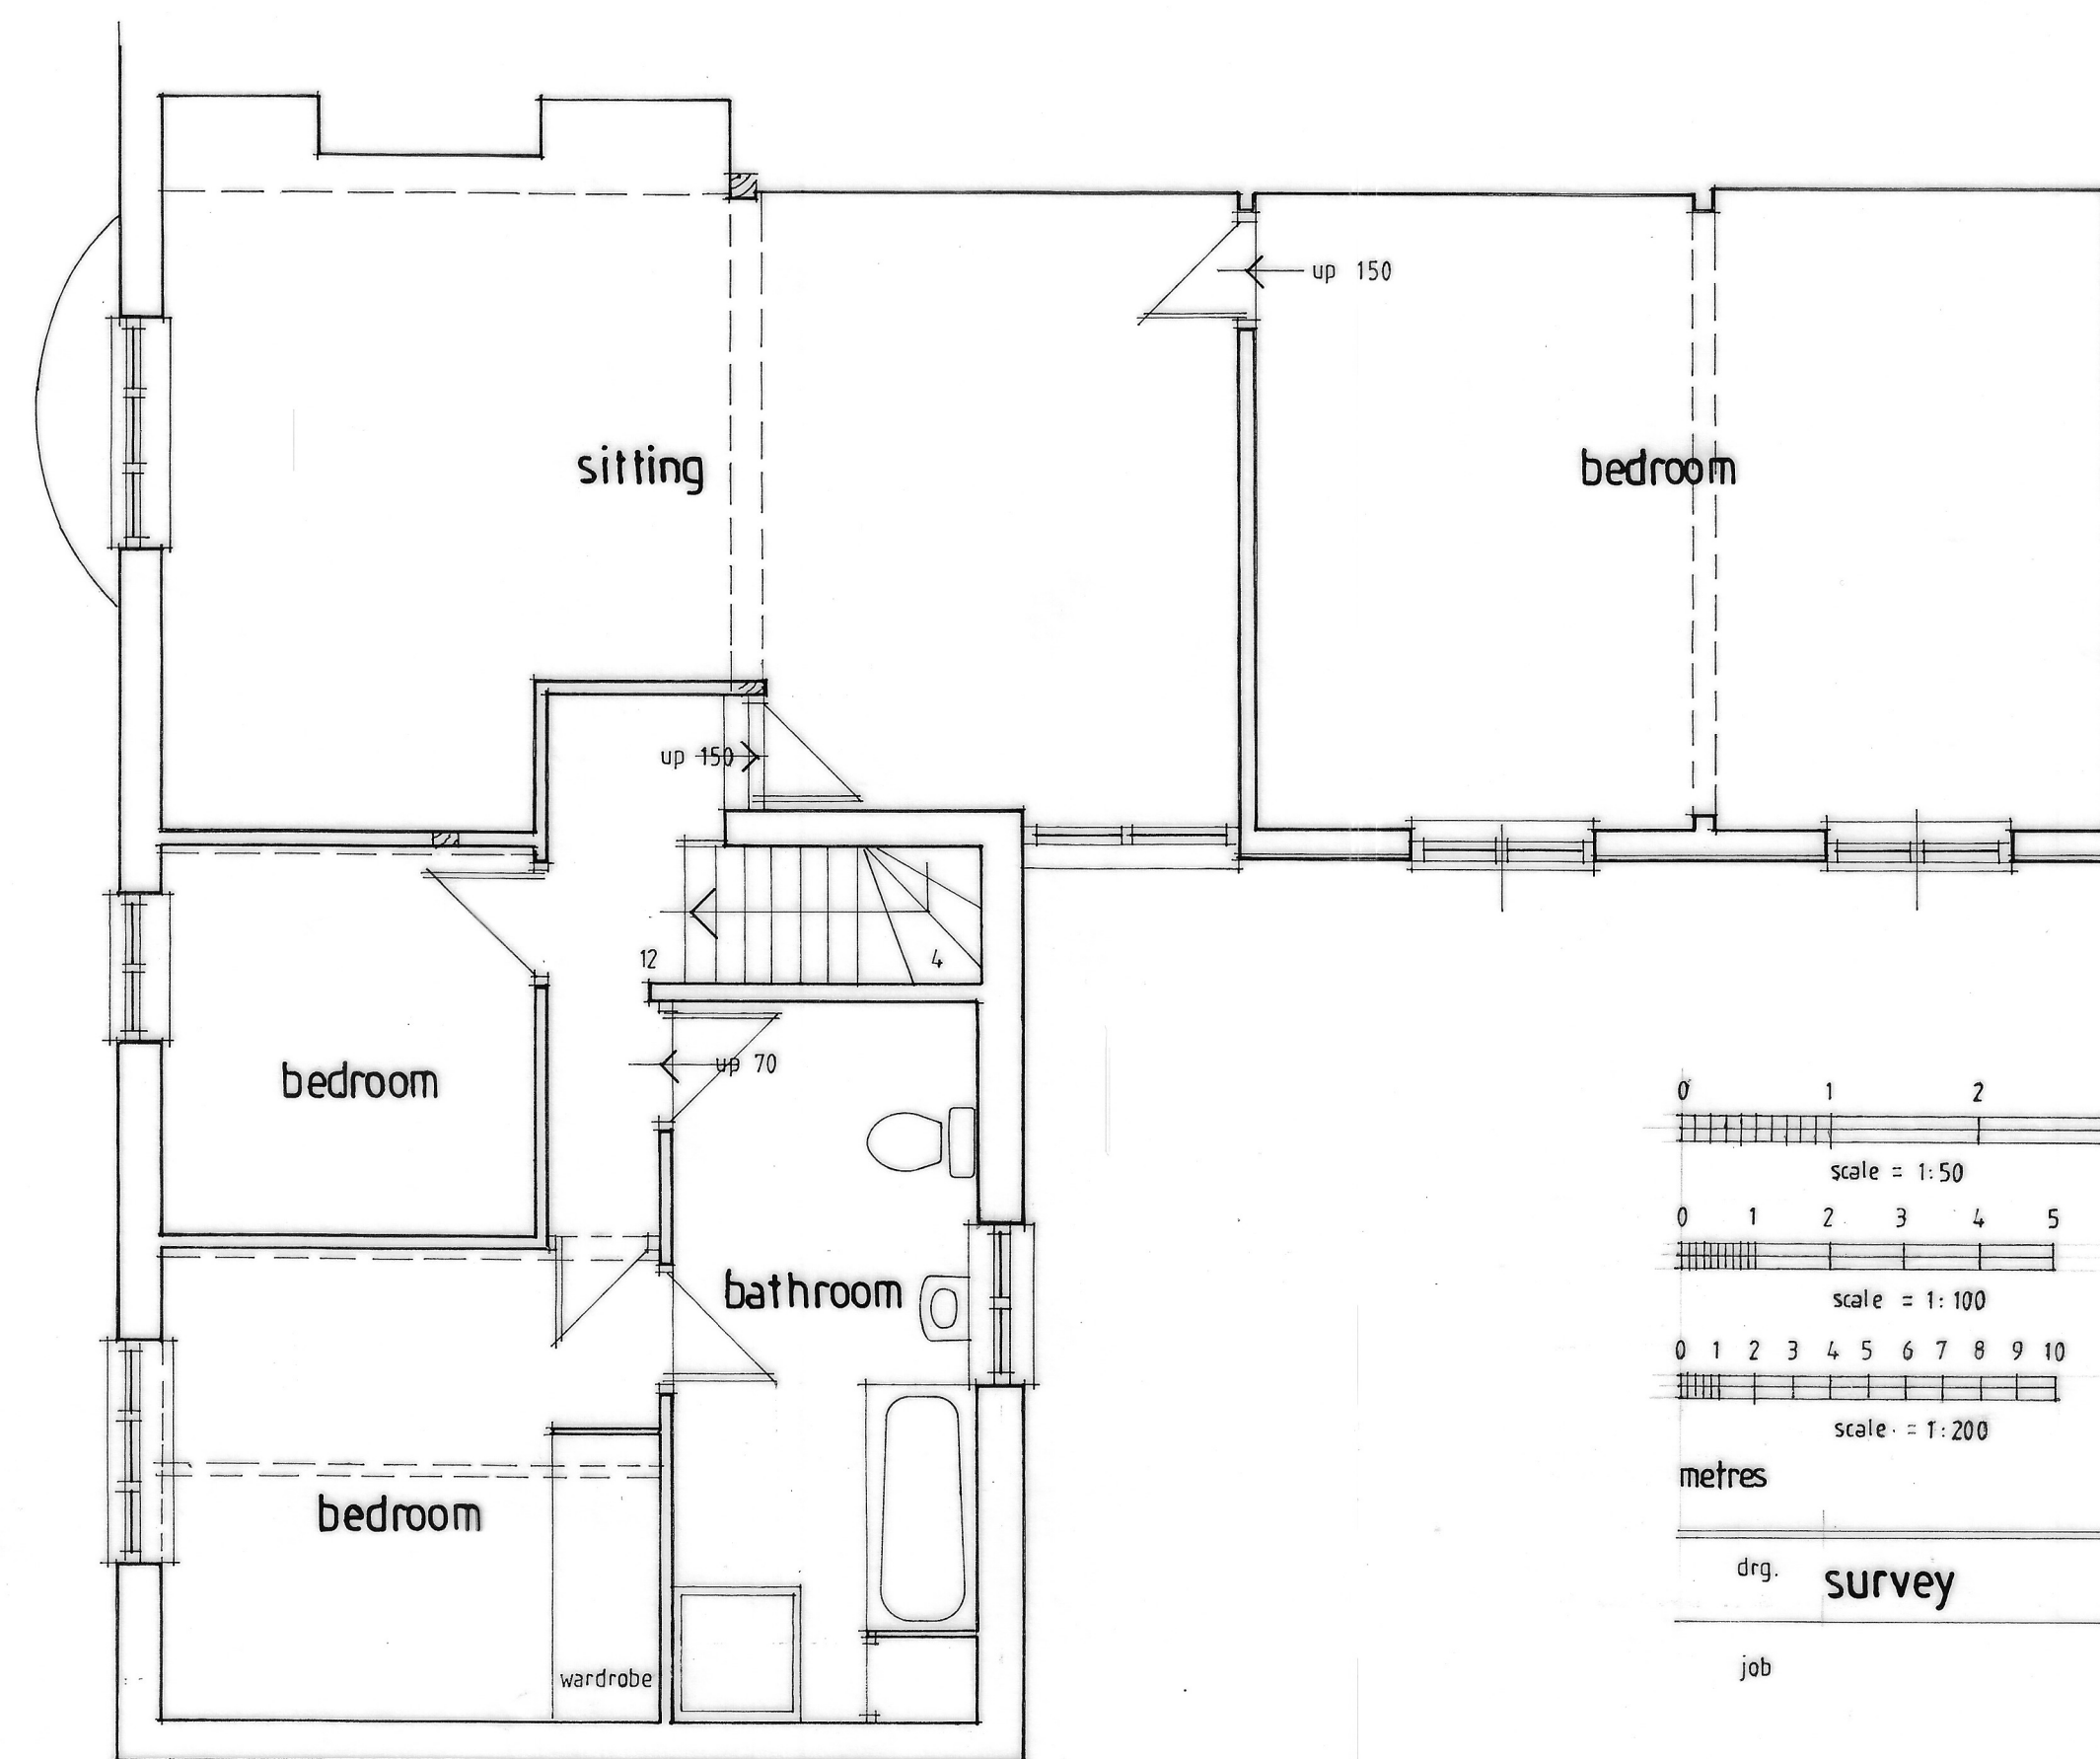

FIRST FLOOR PLAN

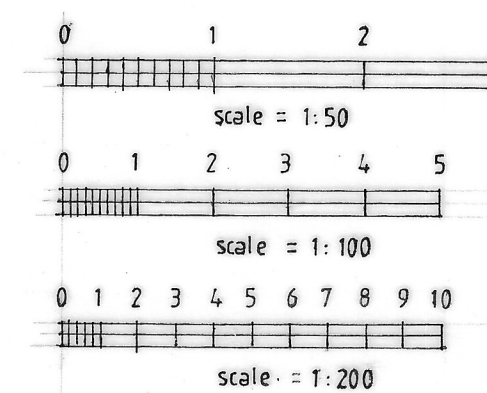

metres			
drg.	survey		
job			
site	shorey house / shorey cottage high street - brasted		
client	mr j. barrington		
 <b>Alec Campbell Designs</b> 16 High Street Rolvenden Cranbrook Kent TN17 4LN Tel: 01580 241433 Mobile: 07721 592181 Email: alec@aleccampbell-designs.co.uk			

scale	1: 50		
date	5 2019	drawn	checked
job	AC377	drg	1
rev.	'A'	date	10/03/2021

rev.'A' T.V. room omitted from ground floor  
10/03/2021