


01 EXISTING SITE PLAN
 SCALE 1:200 @ A1

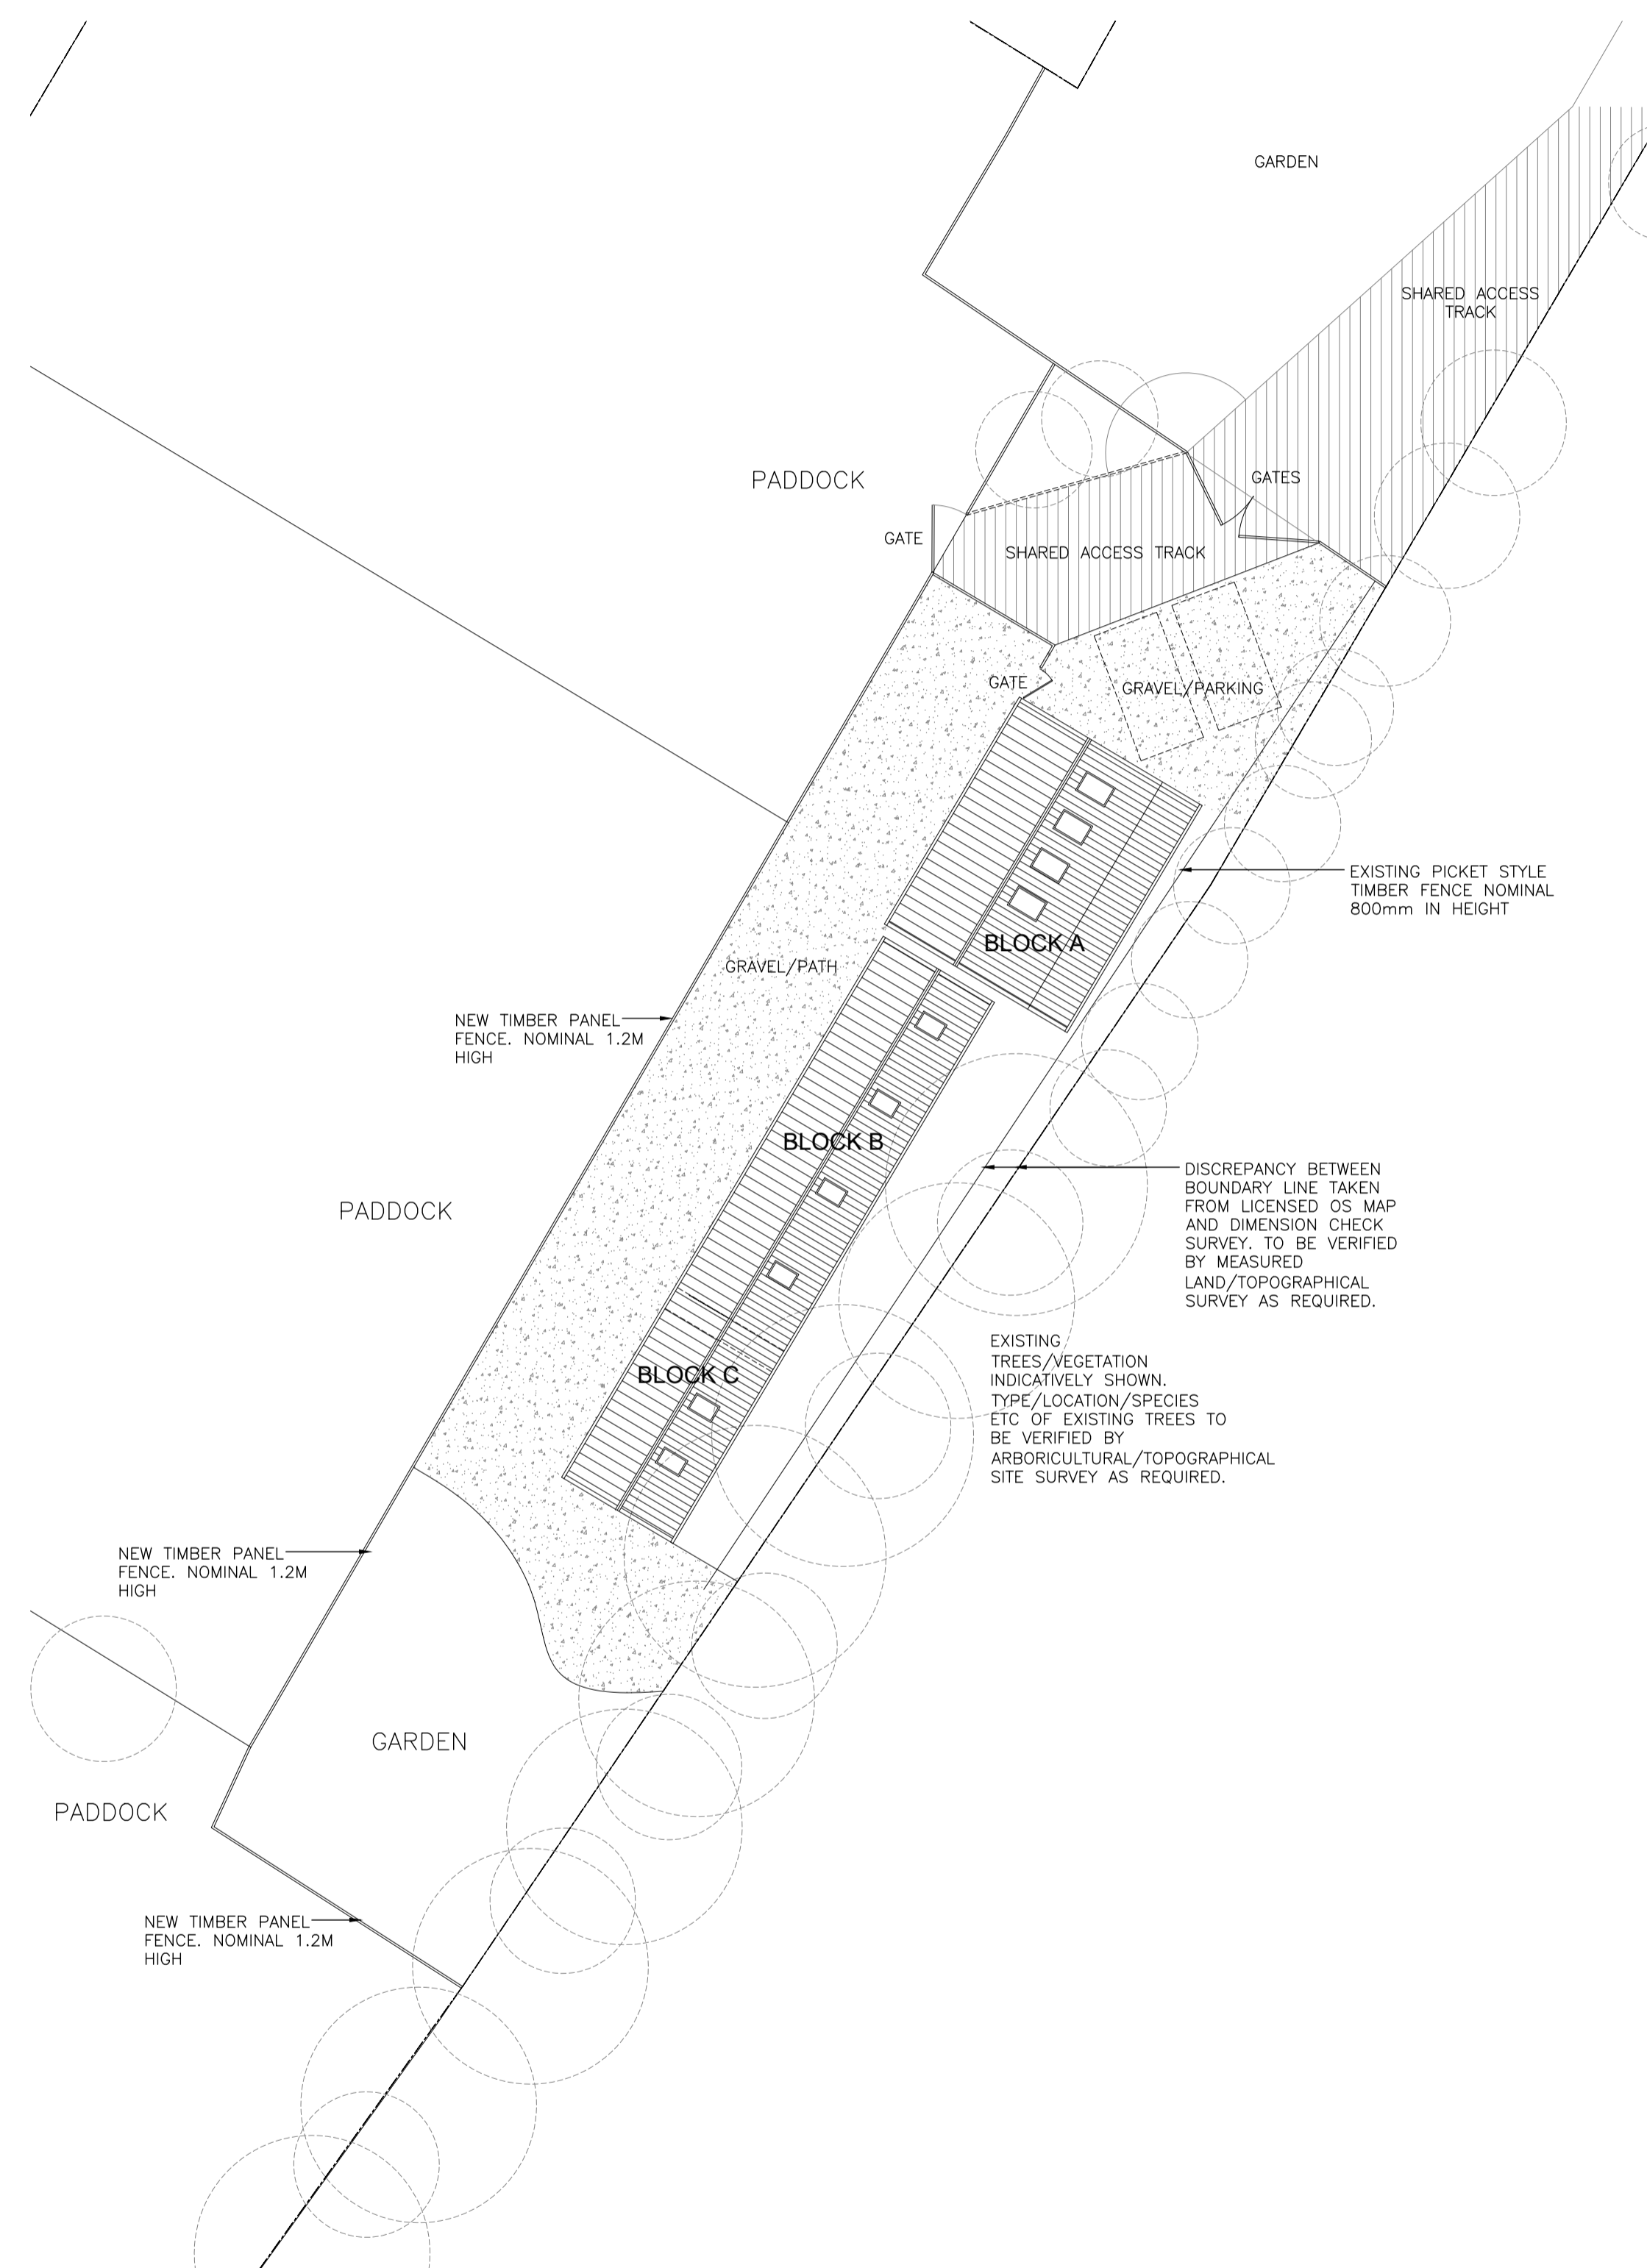

02 PROPOSED SITE PLAN
 SCALE 1:200 @ A1

Revisions

No.	Date	Description
a	03.04.24	Red line

Drawing Status
**PERMITTED DEVELOPMENT
 CLASS Q APPLICATION
 25 MARCH 2024**

Client/Project
 Mr & Mrs Payne
 White House
 The Street, Ash
 Kent TN15 7HB

Drawing Title
**EXISTING/PROPOSED
 SITE PLANS**

Drawing No.

A103/Q

Scale 1:200@A1

Revision a

Project No. 24007

Date 25/03/2024