


PROPOSED MATERIALS


- COLOUR COATED METAL
- PROFILE ROOF
- TIMBER CLADDING
- BRICK PLINTH
- COLOUR COATED DOORS/WINDOWS/ROOFLIGHTS
- UPVC RAINWATER GOODS

NET INTERNAL FLOOR AREA


(A)	33M ²
(B)	38M ²
(C)	17M ²

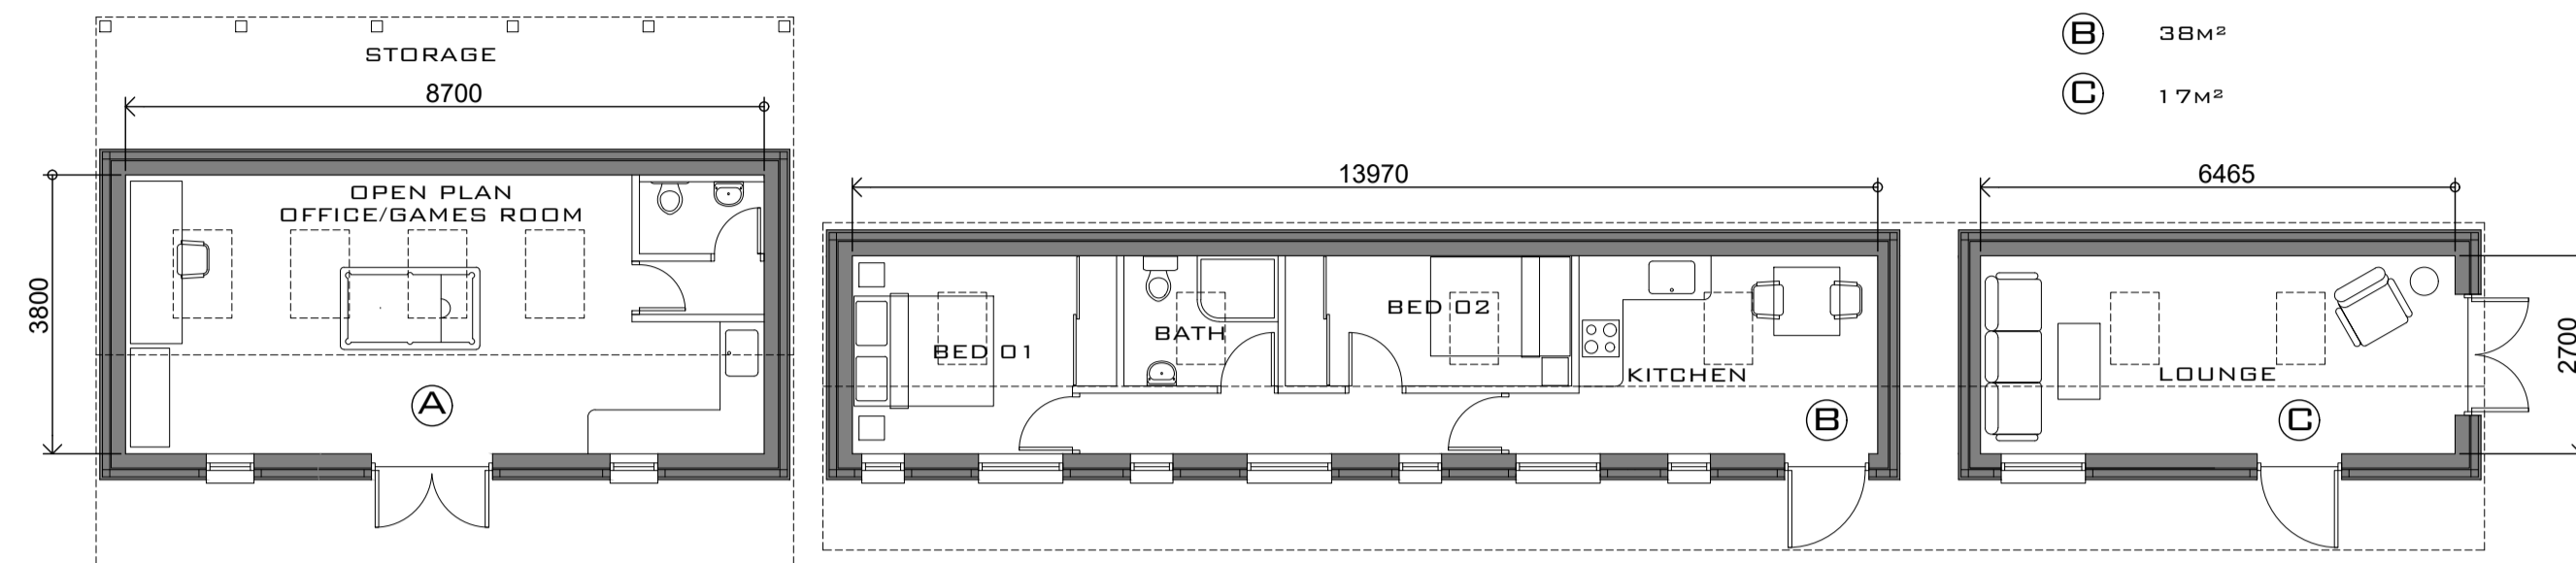


01 PROPOSED GROUND PLAN
 SCALE 1:100 @ A1

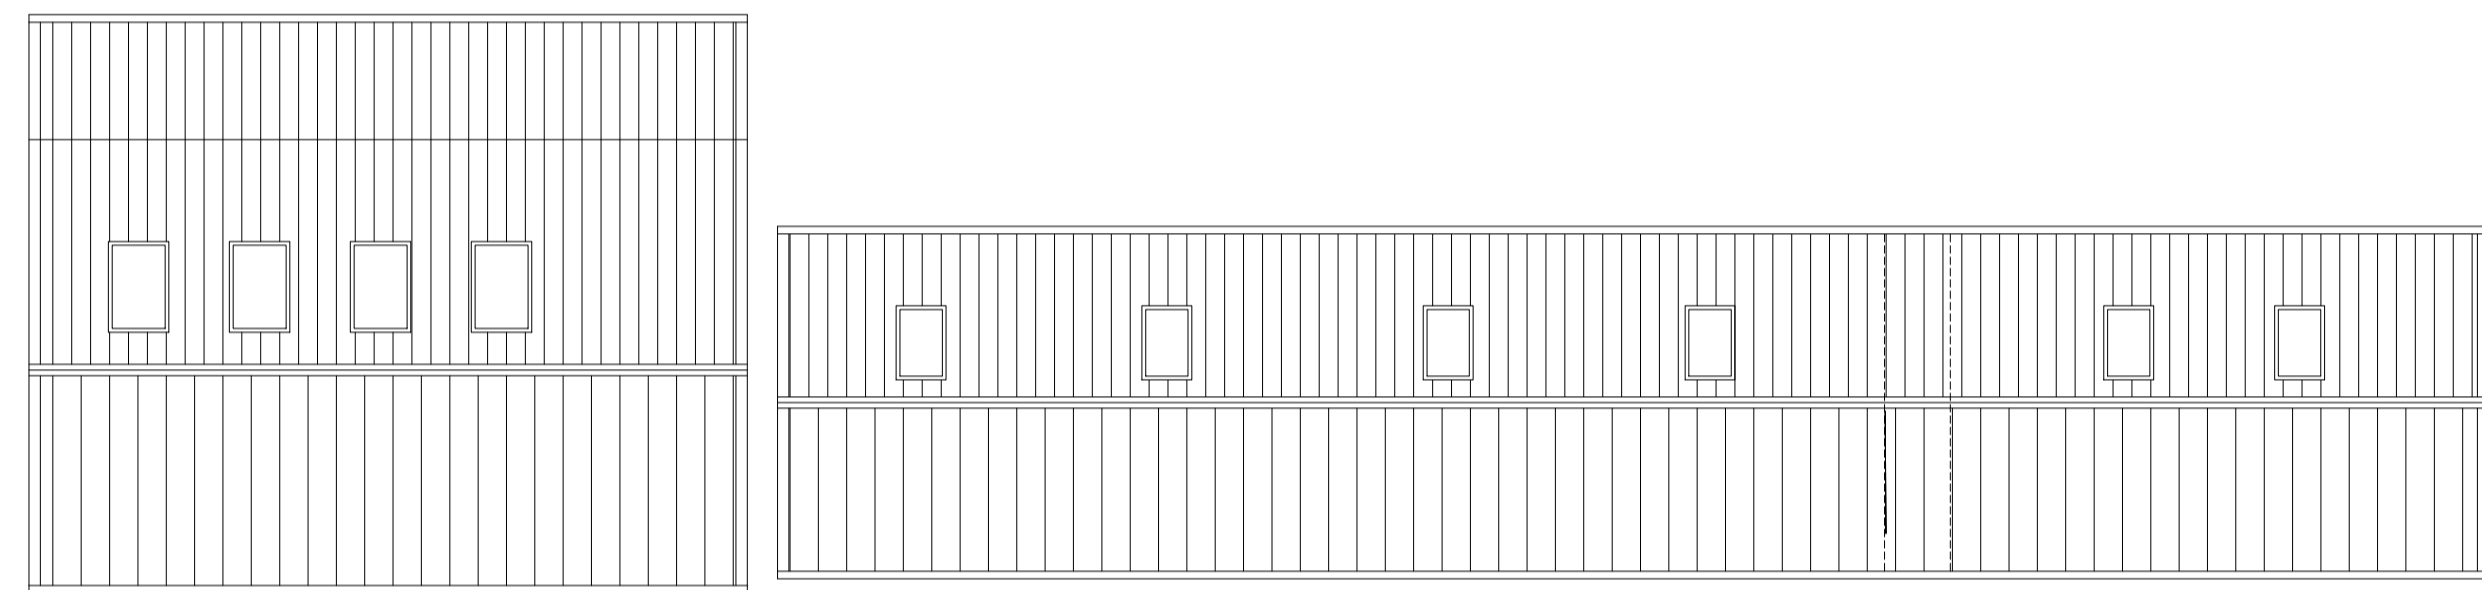

02 PROPOSED ROOF PLAN
 SCALE 1:100 @ A1

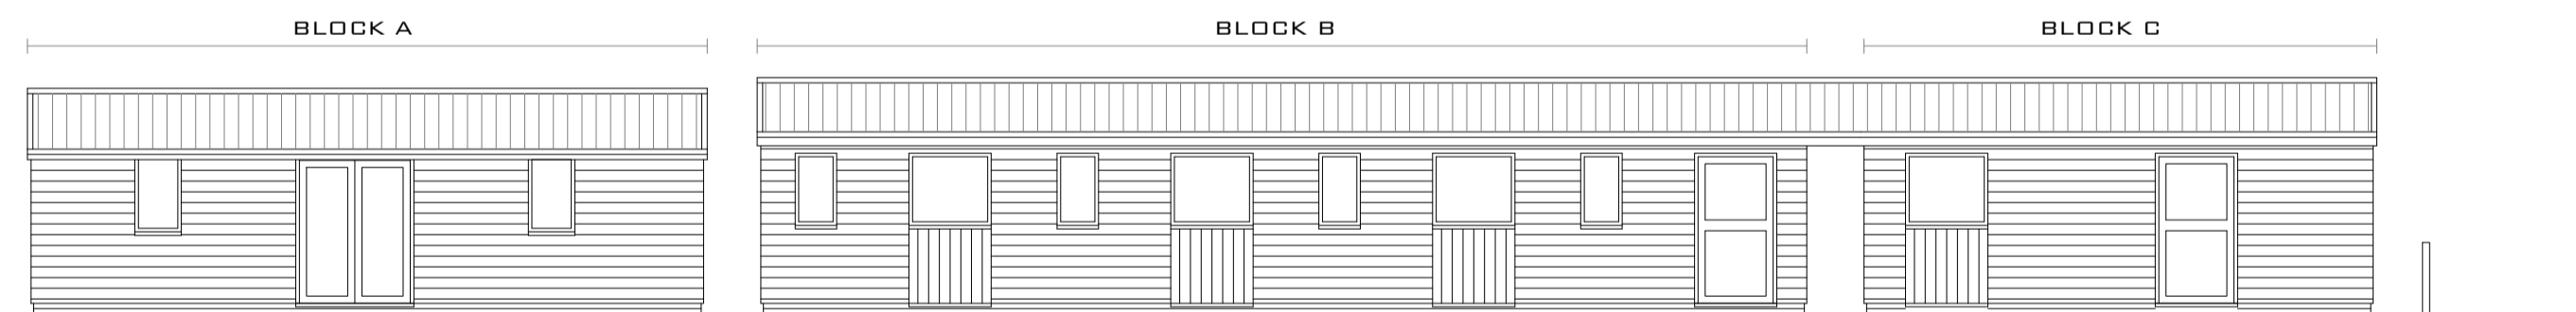


03 PROPOSED FRONT ELEVATION
 SCALE 1:100 @ A1

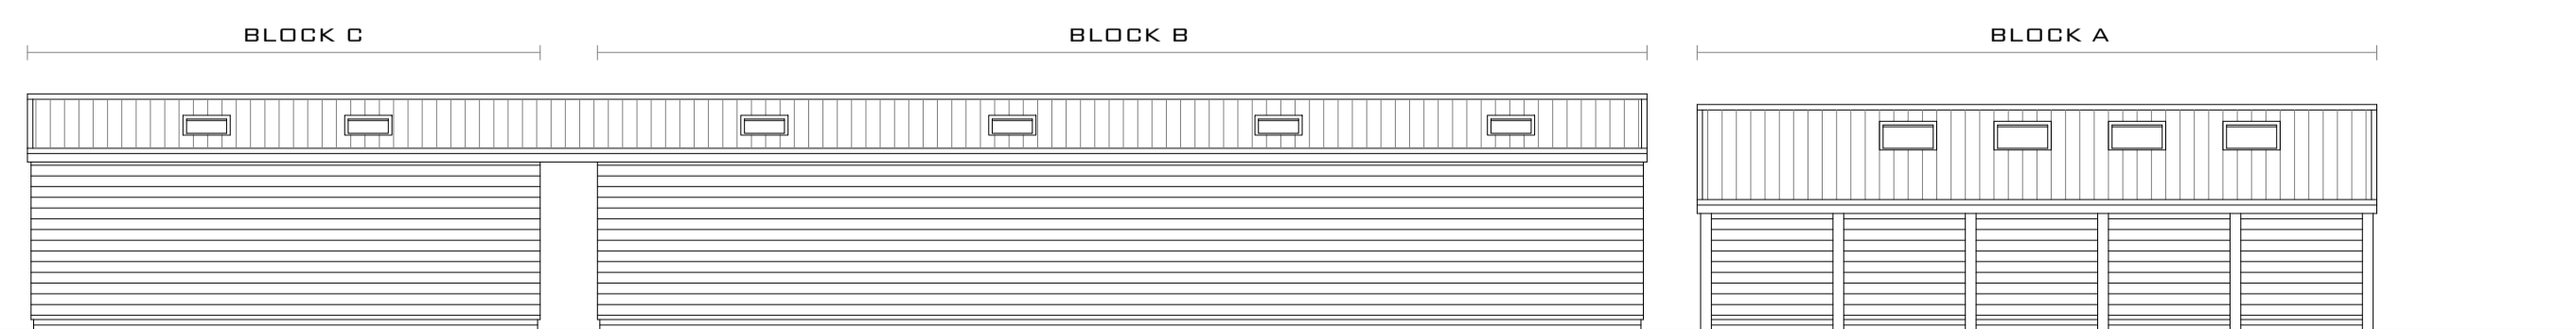


04 PROPOSED REAR ELEVATION
 SCALE 1:100 @ A1


05 PROPOSED END ELEVATION (BLOCK A)
 SCALE 1:100 @ A1

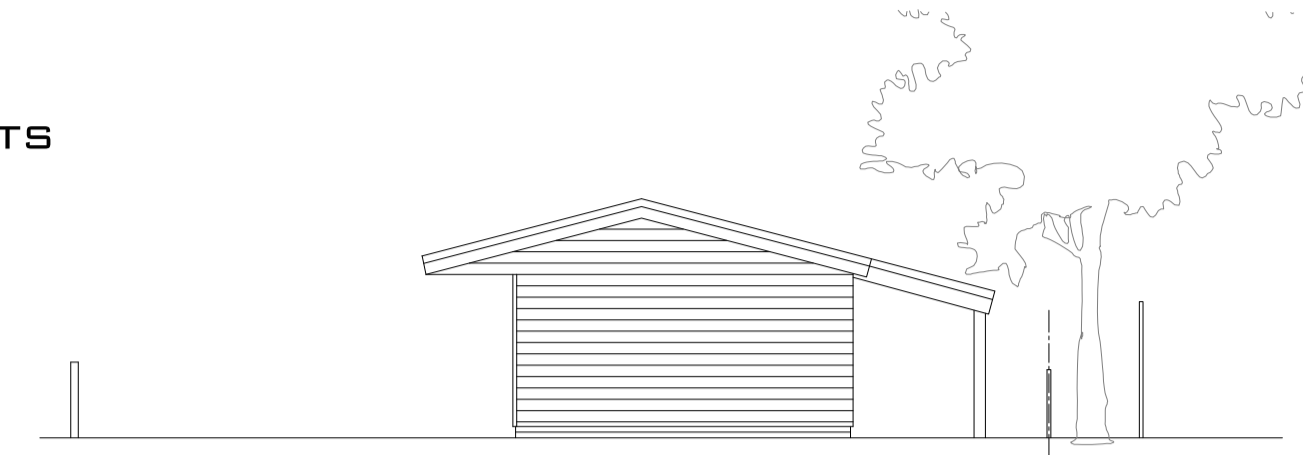


06 PROPOSED END ELEVATION (BLOCK A)
 SCALE 1:100 @ A1

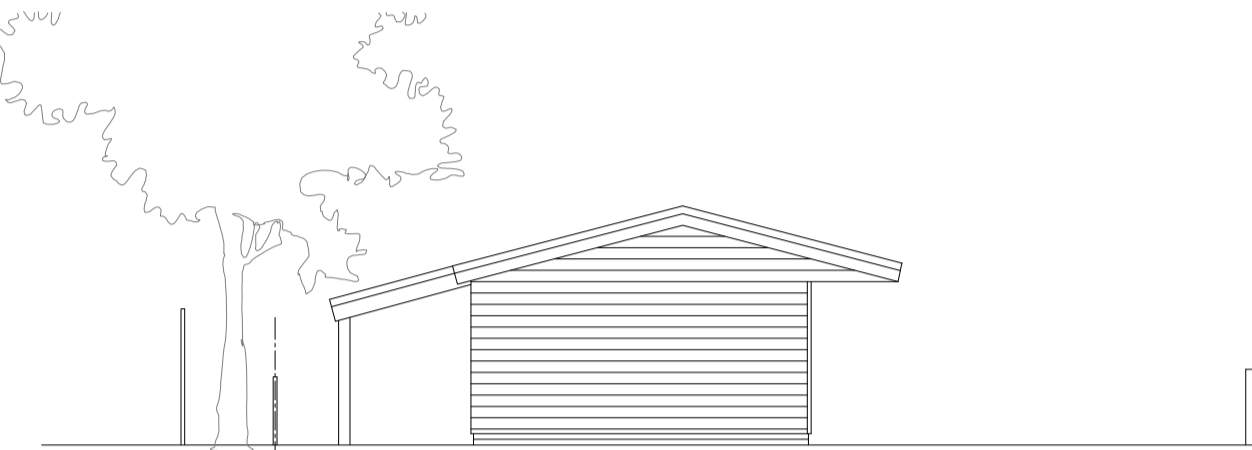


07 PROPOSED END ELEVATION (BLOCK B)
 SCALE 1:100 @ A1

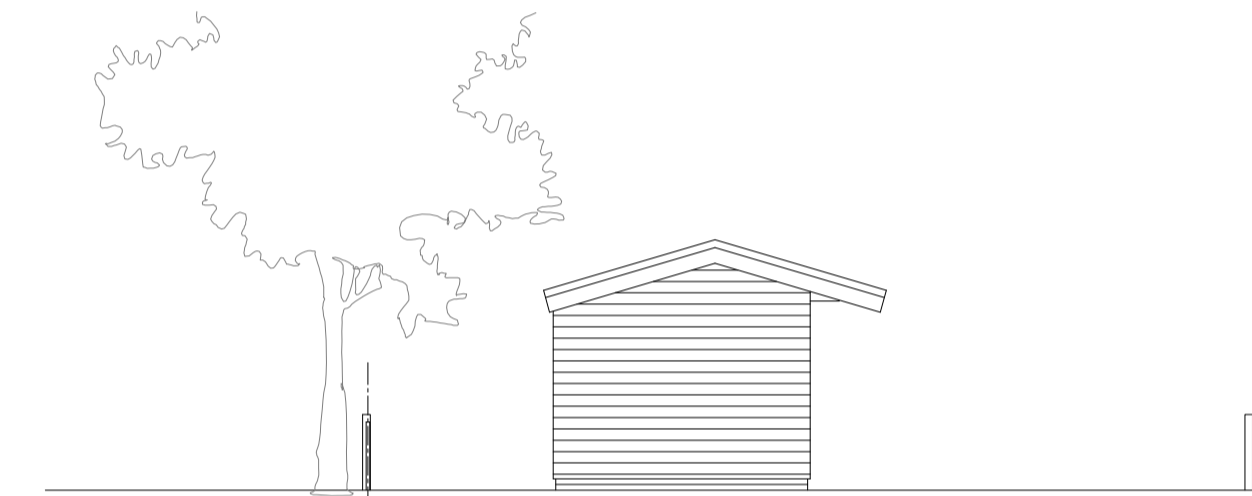

08 PROPOSED END ELEVATION (BLOCK B)
 SCALE 1:100 @ A1

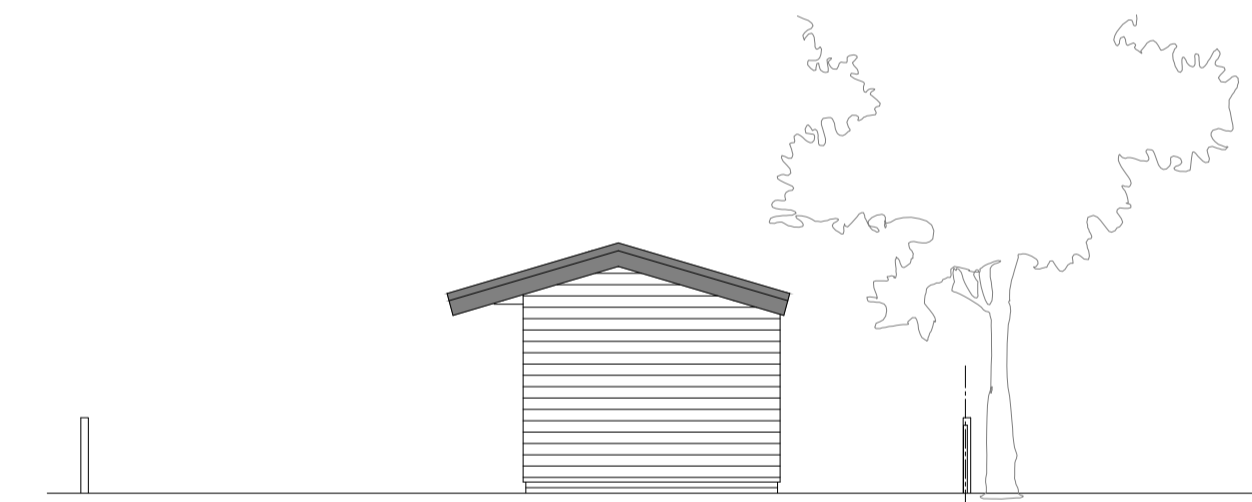

09 PROPOSED END ELEVATION (BLOCK C)
 SCALE 1:100 @ A1

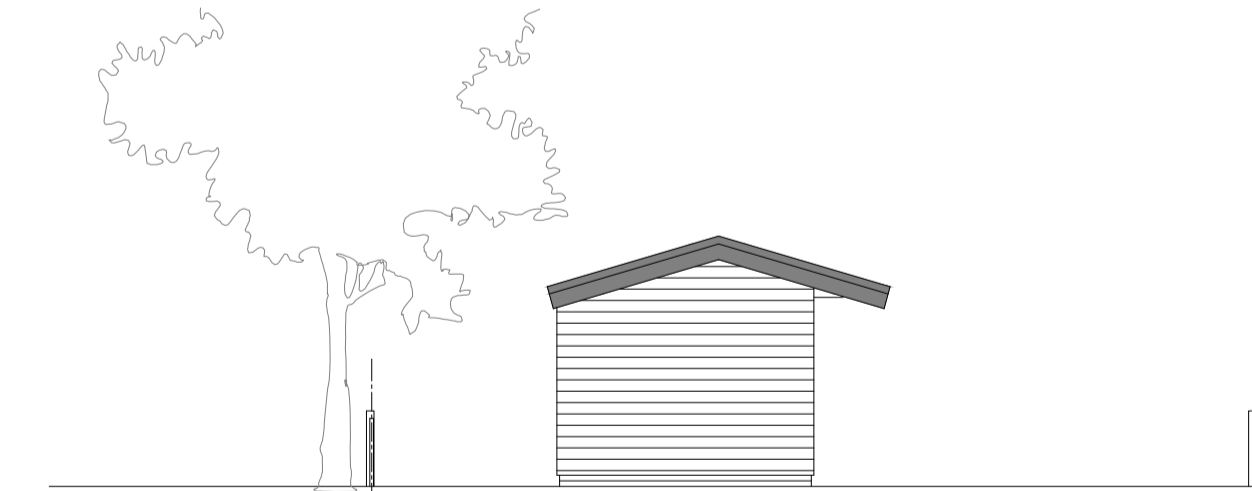

10 PROPOSED END ELEVATION (BLOCK C)
 SCALE 1:100 @ A1



Revisions		
No.	Date	Description
a	03.04.24	Floor areas

Drawing Status
PERMITTED DEVELOPMENT CLASS Q APPLICATION
 25 MARCH 2024

Client/Project
 Mr & Mrs Payne
 White House
 The Street, Ash
 Kent TN15 7HB

Drawing Title
PROPOSED PLANS AND ELEVATIONS

Drawing No.
A105/Q

Revision	Scale
a	1:100@A1

Project No. 24007
 Date 25/03/2024