



NOTES

1. THESE ARE PLANNING DRAWINGS AND SHOULD ONLY BE USED FOR THAT PURPOSE
2. THESE DRAWINGS SHOULD NOT BE USED FOR CONSTRUCTION

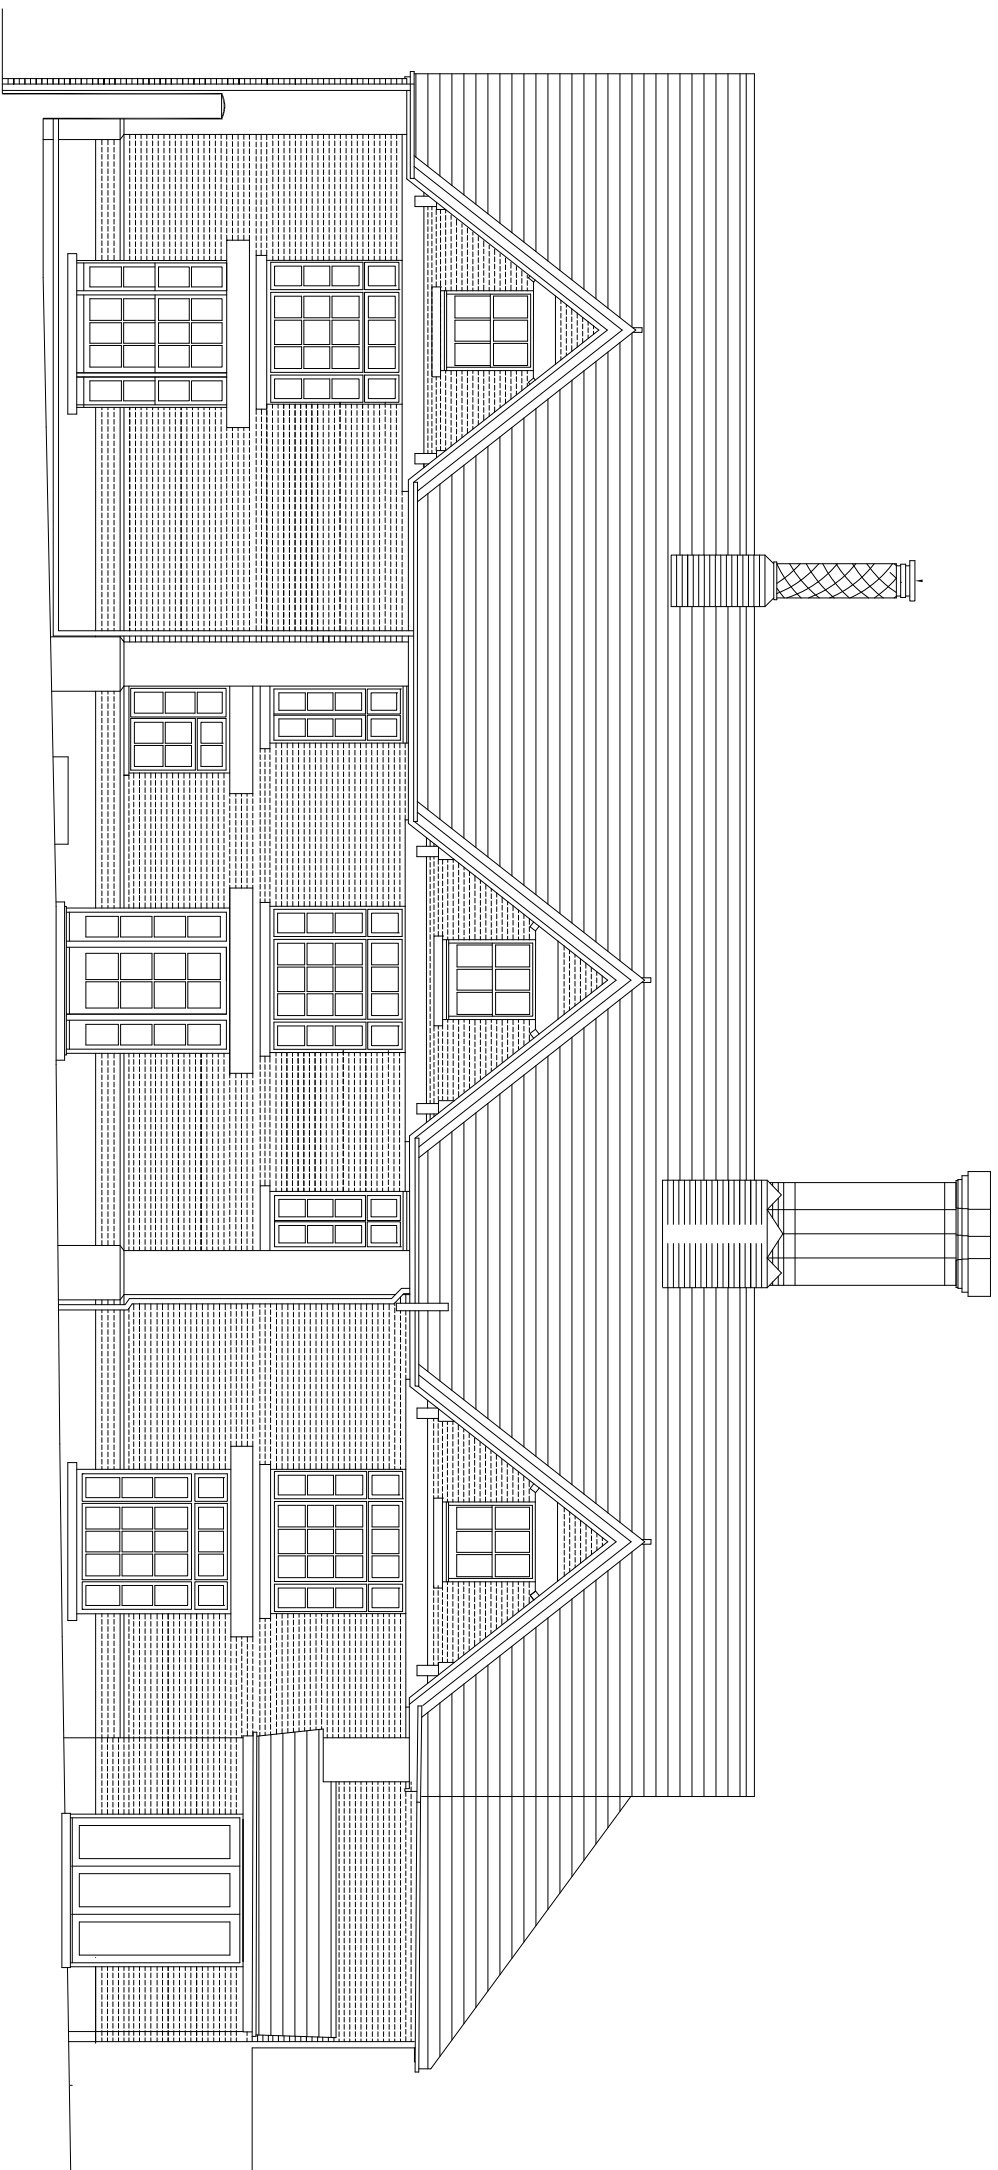

DATUM LINE
VALUE 56.00m

SOUTH EAST ELEVATION

 

SCALE 1:100

5m

10m

REV	BRIEF DETAILS	DATE

SOUTH EAST ELEVATION AS EXISTING

for MR & MRS D WITHERS
ONEHOUSE HALL
LOWER ROAD
ONEHOUSE
STOWENMARKET
IP14 3BY

© The copyright of this drawing
belongs to Kay Pilsbury Thomas

NO. 2151 / SD / 105


REV -

CHECKED ST

SCALE 1 : 100 @ A3

DATE MAR '22

DRAWN SA

 

KAY PILSBURY THOMAS ARCHITECTS

TEL 01799 599208 FAX: 01799 599655
www.kpt.co.uk info@kpt.co.uk
HONEYLANDS, RADWINTER, SAFERON WALDEN, ESSEX, CB10 2TJ