



**1 Roof Plan**  
WD/311 Scale: 1:50

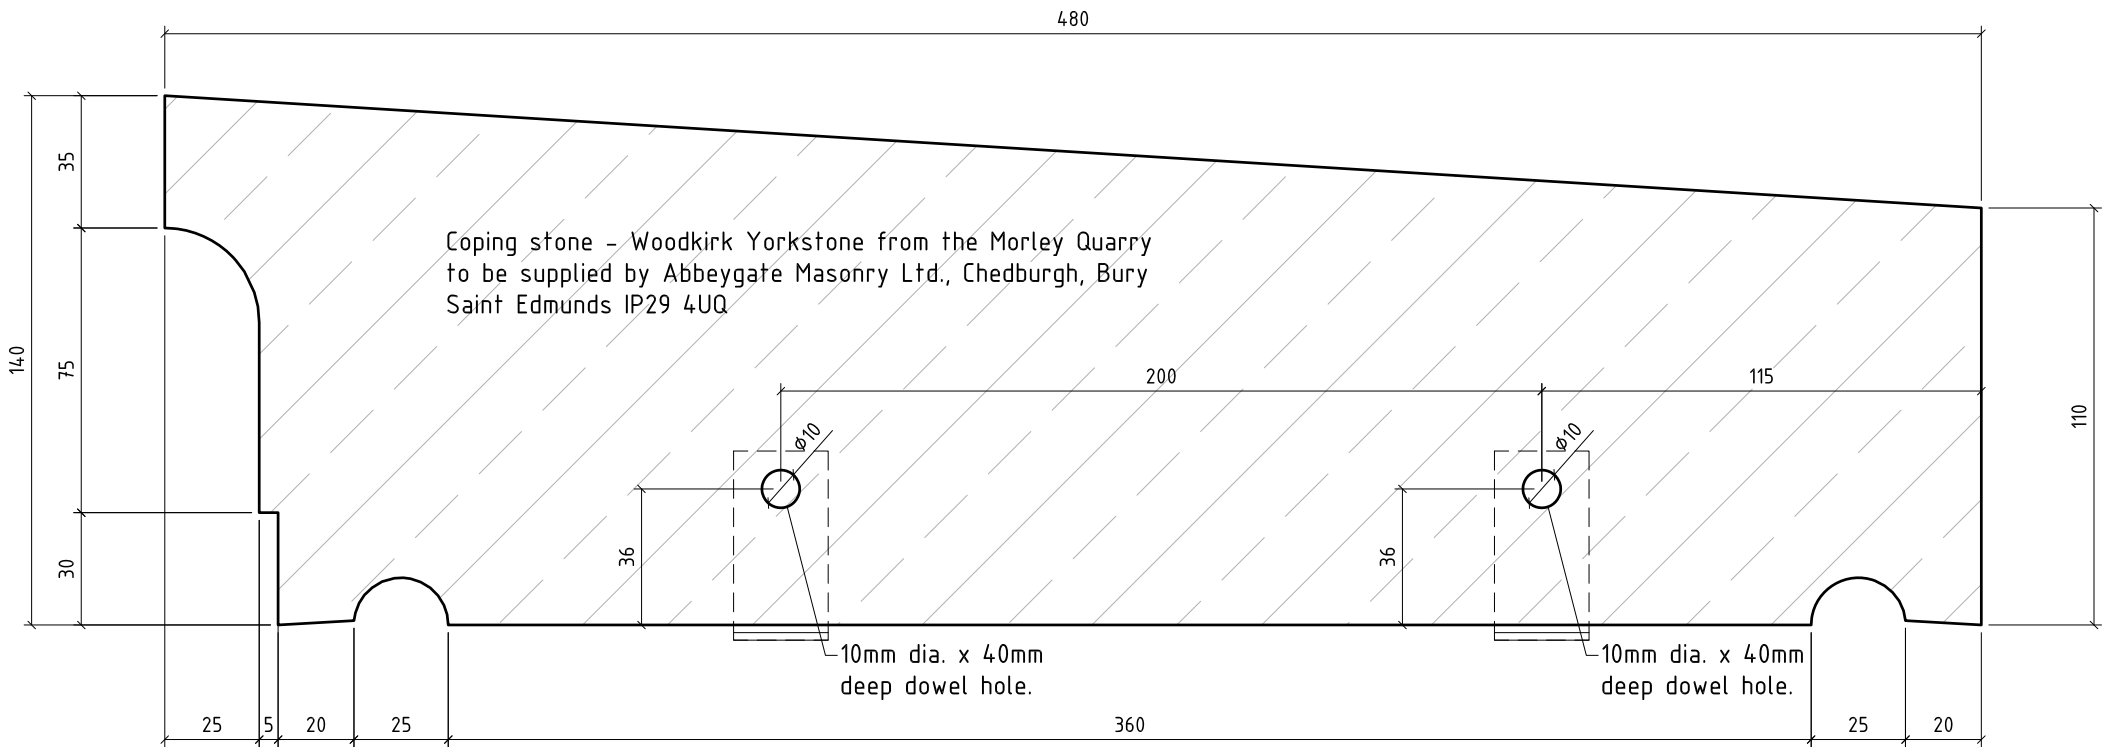

**2 Parapet coping stone**  
WD/311 Scale: 1:2

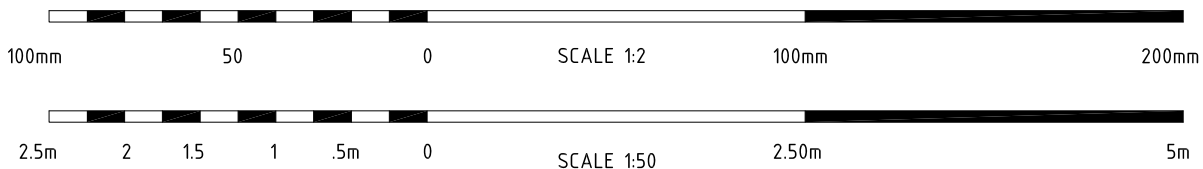

ROOF PLAN AND COPING STONE SECTION  
AS PROPOSED

for  
ONEHOUSE HALL  
LOWER ROAD  
ONEHOUSE  
STOWEMARKET  
IP14 3BY

© The copyright of this drawing  
belongs to Kay Pilsbury Thomas

| REV | BRIEF DETAILS                  | DATE     |
|-----|--------------------------------|----------|
| A   | Roof Plan and lantern updated. | 28/03/24 |

|                         |                  |               |
|-------------------------|------------------|---------------|
| NO.<br>2151 / WD / 311  | REV<br>A         | CHECKED<br>ST |
| SCALE<br>1:50 / 1:2 @A3 | DATE<br>JUNE '23 | DRAWN<br>KB   |

**KAY PILSBURY THOMAS ARCHITECTS**

TEL 01799 599208 FAX: 01799 599965  
www.kpt.co.uk info@kpt.co.uk  
HONEYLANDS, RADWINTER, SAFFRON WALDEN, ESSEX, CB10 2TJ