




Proposed Elevations 1:100

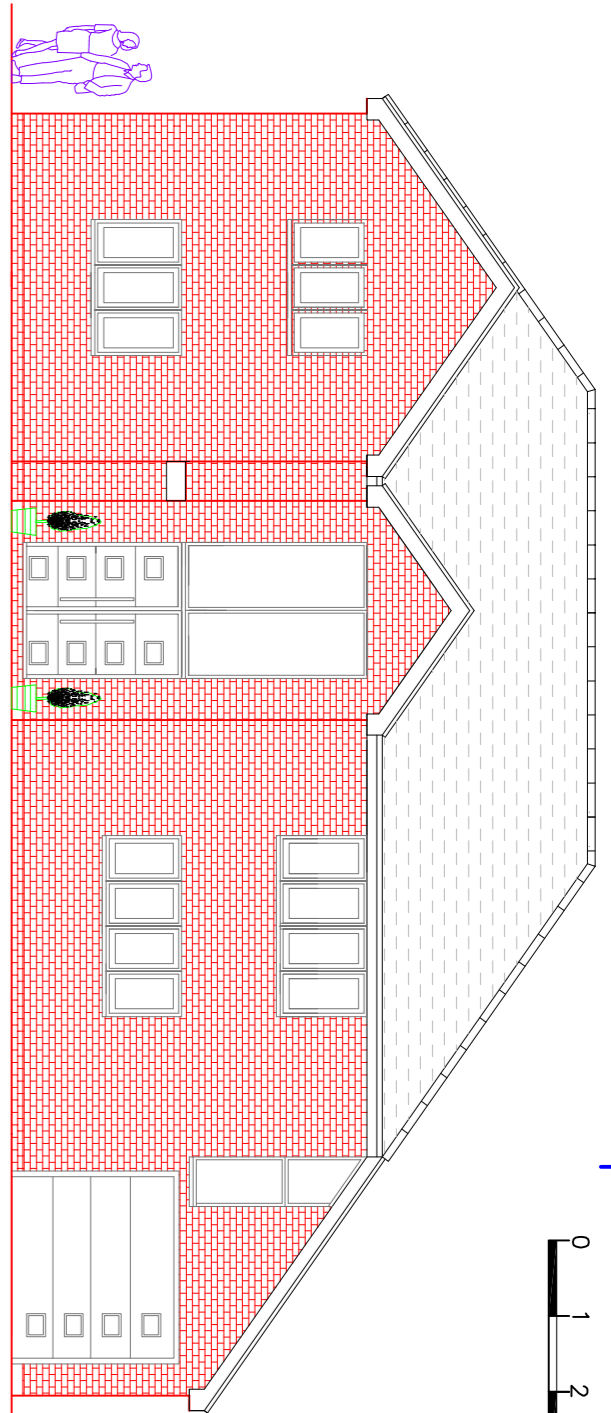


Front Elevation

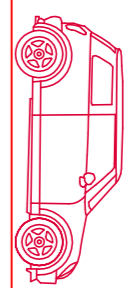

Side Elevation


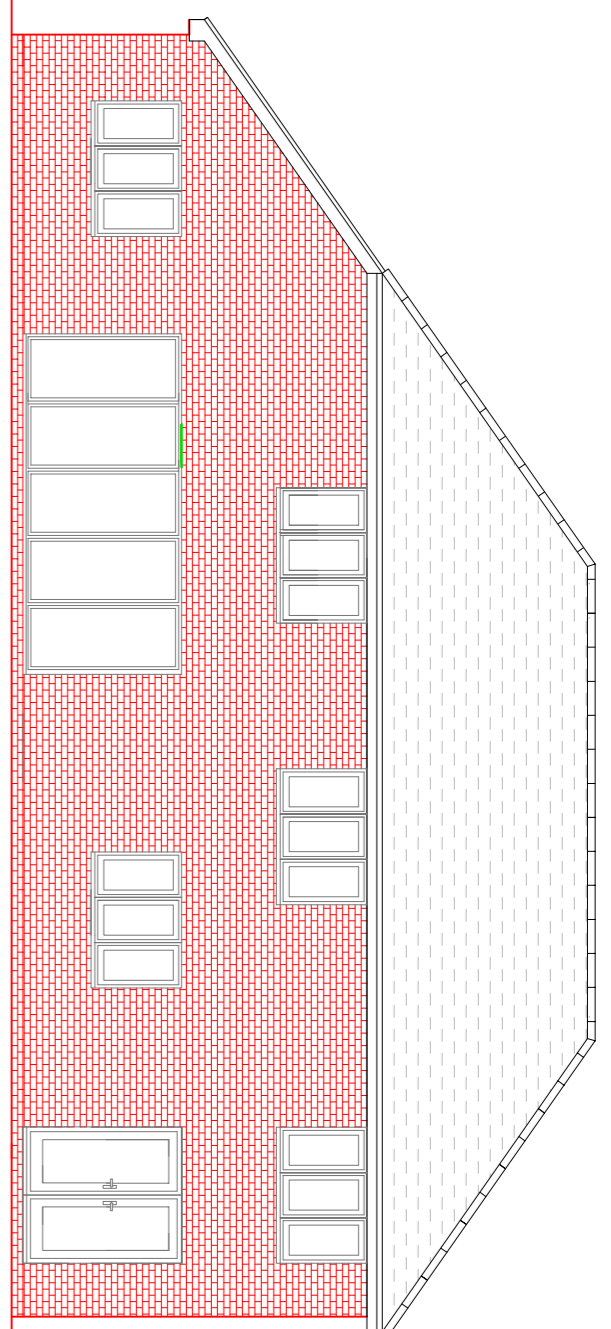


Rear Elevation

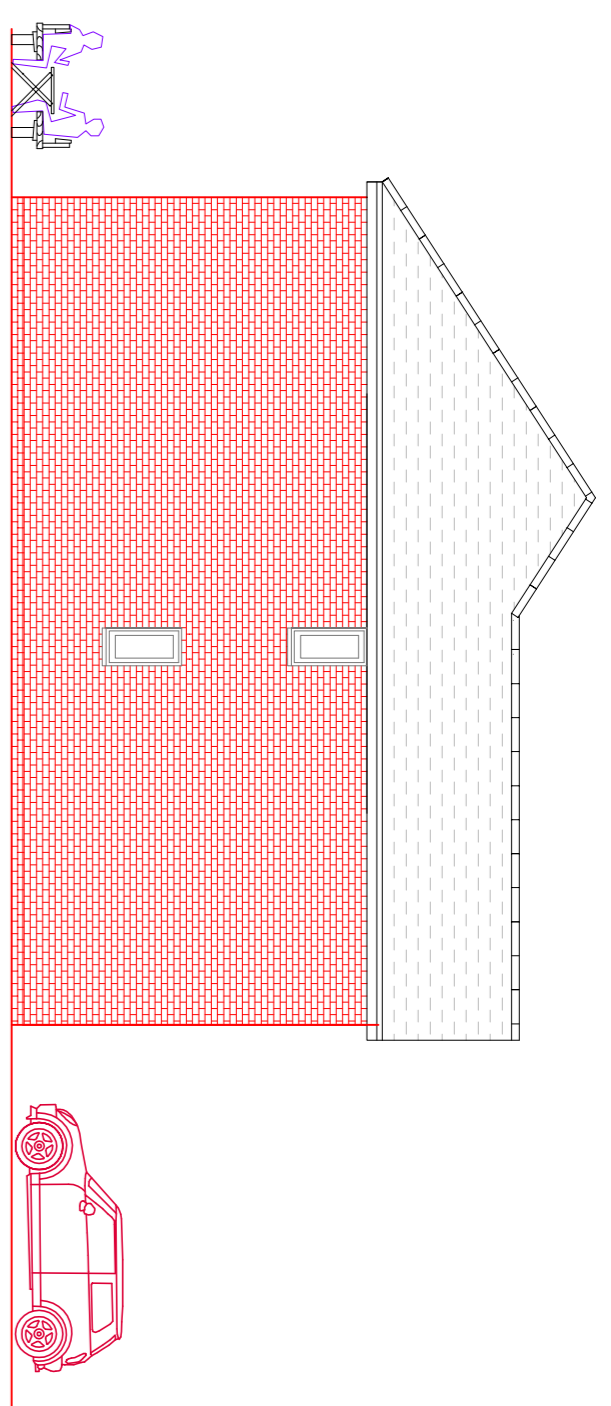

Side Elevation

Proposed Ground Floor plan 1:50

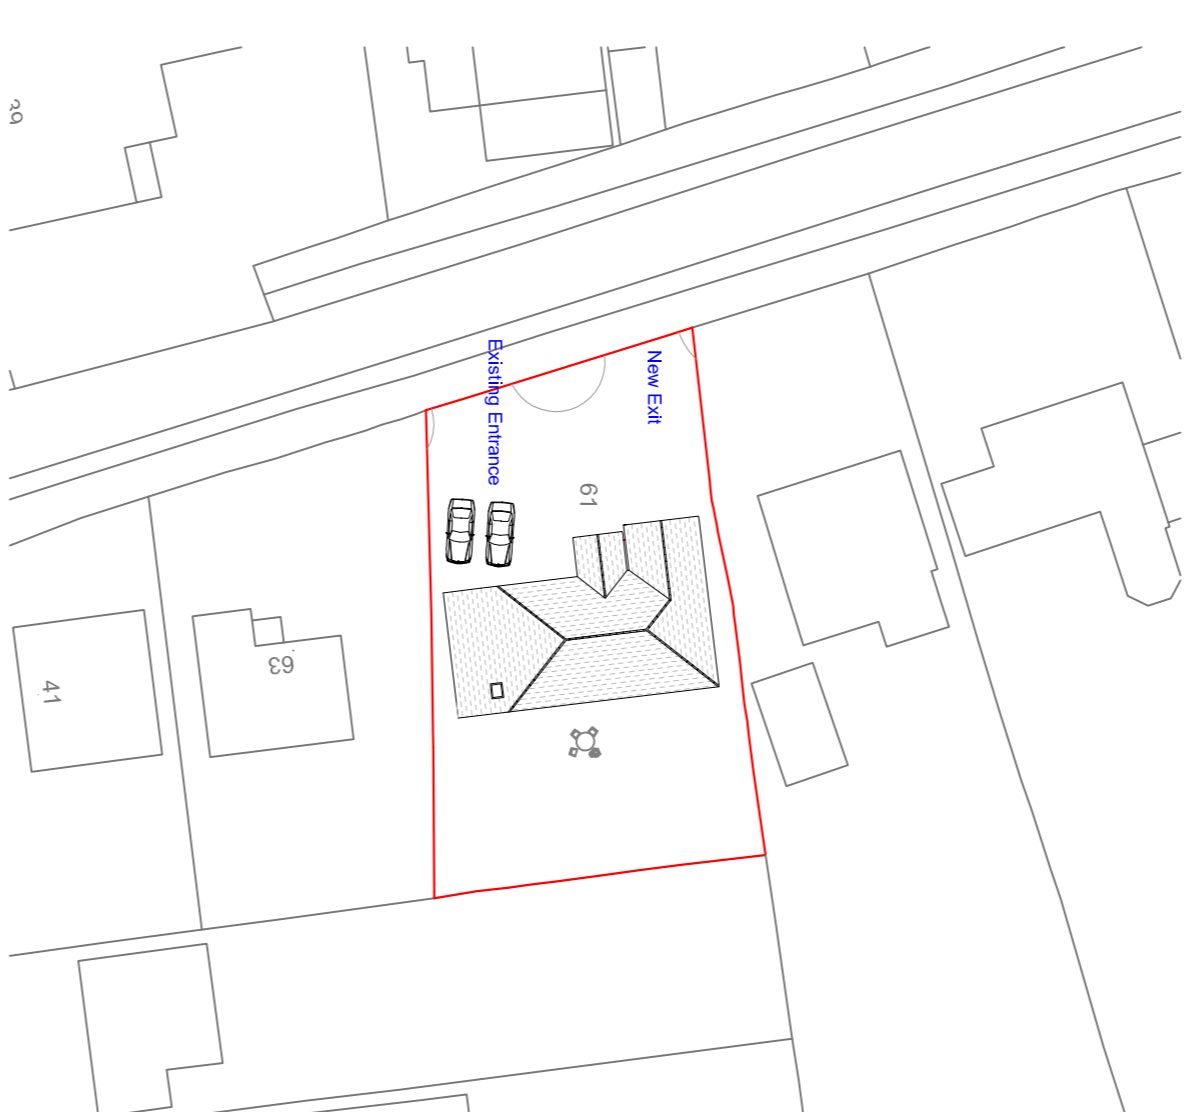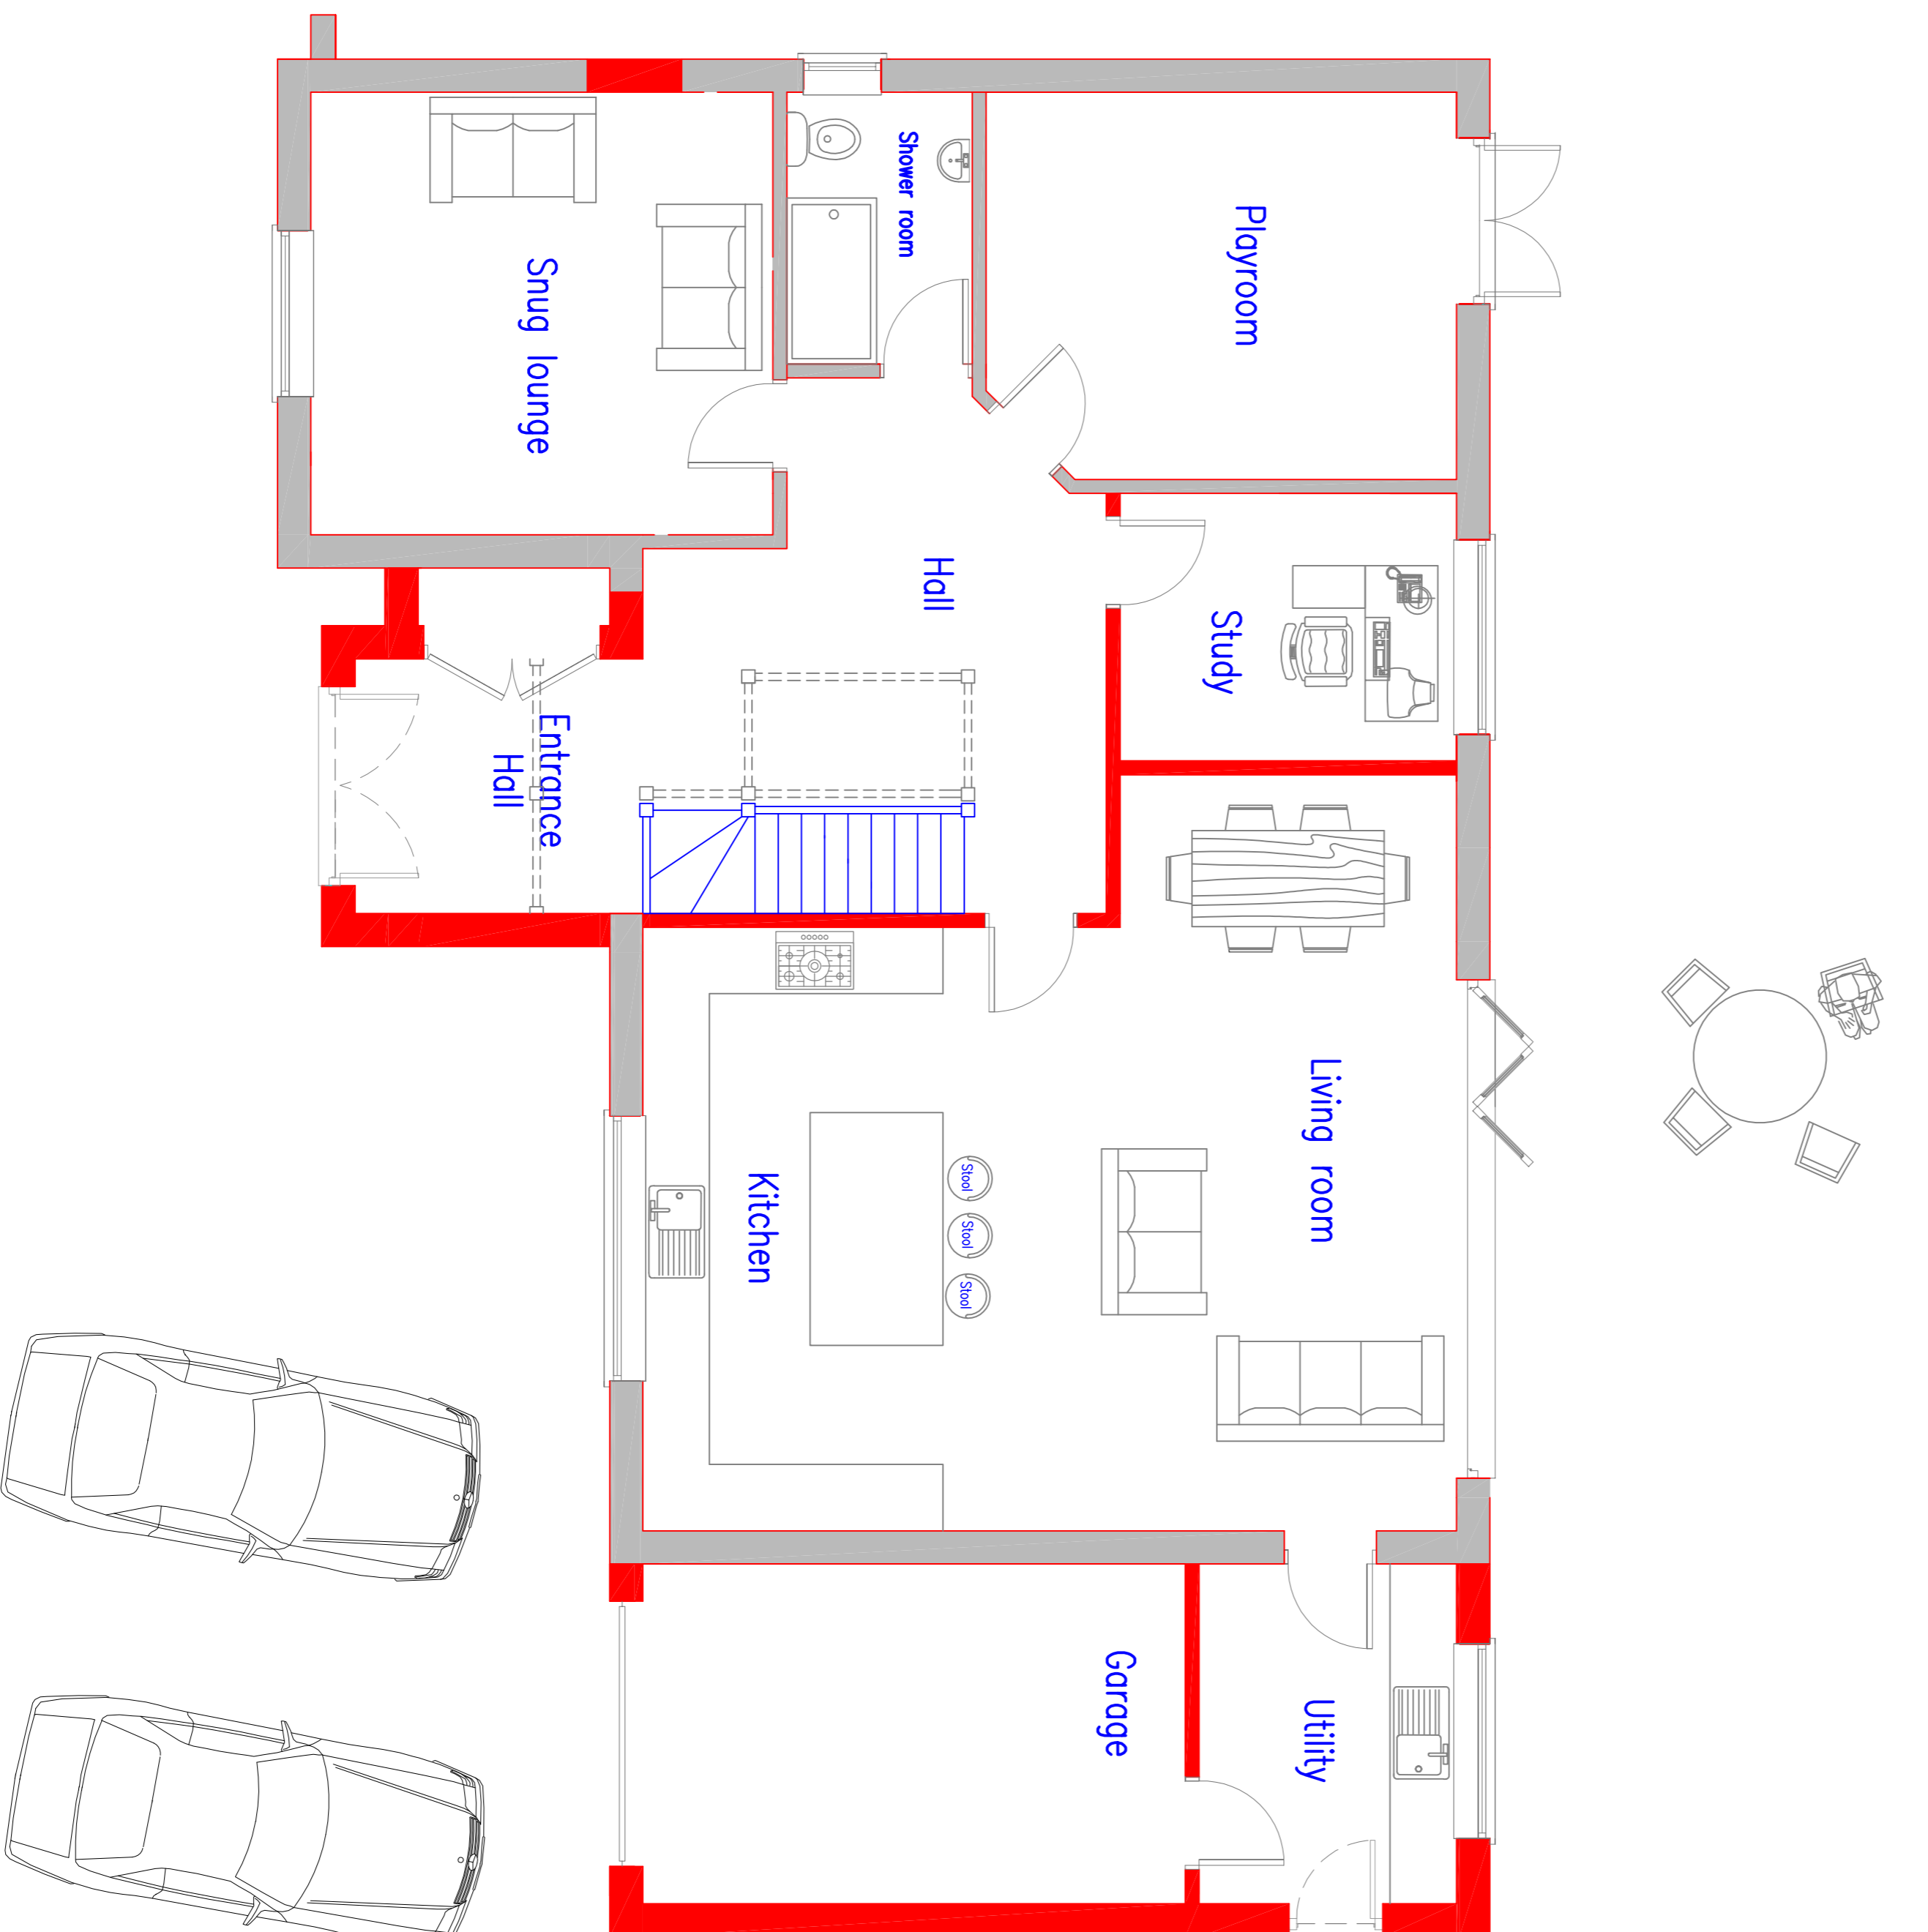

BLOCK PLAN
SCALE 1-500



North Crown Copyright. All rights reserved. Licence no. 100019980

ALL
**DESIGN
MATTERS**

The Architectural Practice that thinks outside the box

Eastlands II, London Road, Basingstoke, RG21 4AW 01256 693077

client: Mr and Mrs Kapling

project: 61 Byfleet Avenue
Old Basing, Basingstoke
RG24 7HL

title: Proposed plans - Elevations and Ground Floor.

date: March 2024	drawn: Demot Gallagher
scale: 1:50, 1:100	drawing no: 02