



Proposed Elevations 1:100


0 1 2 3 4 Metres

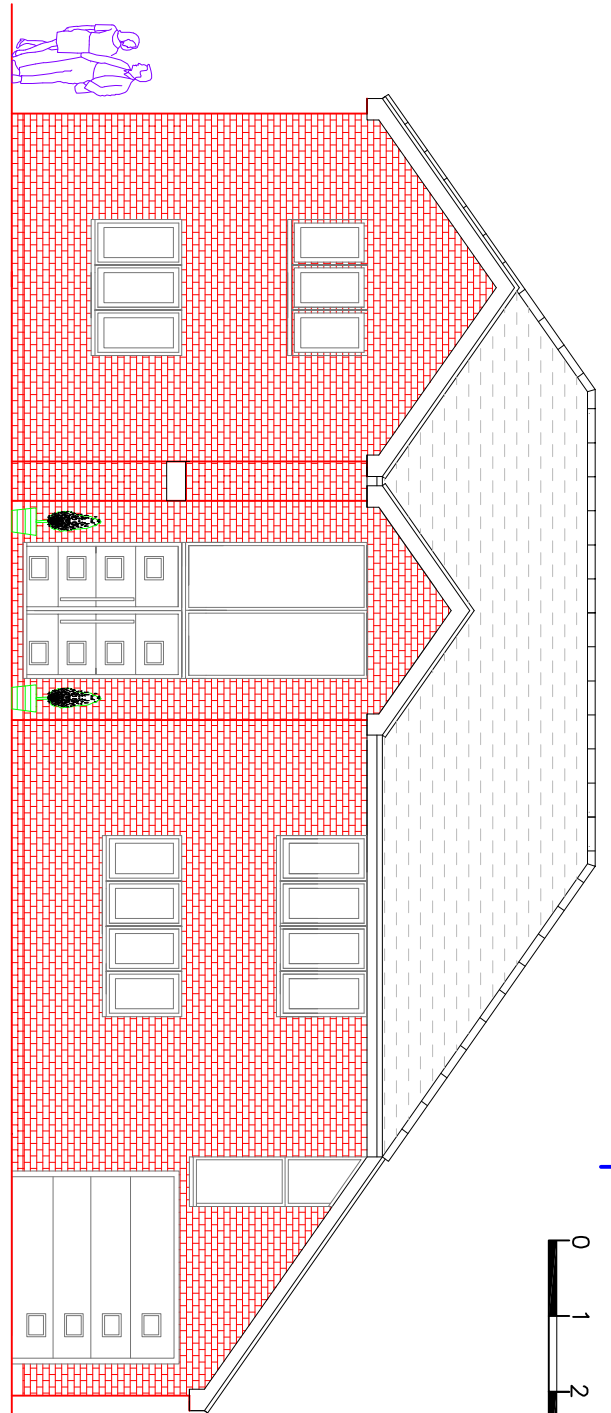


Front Elevation

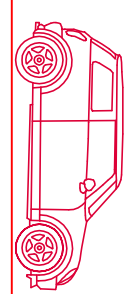



Side Elevation

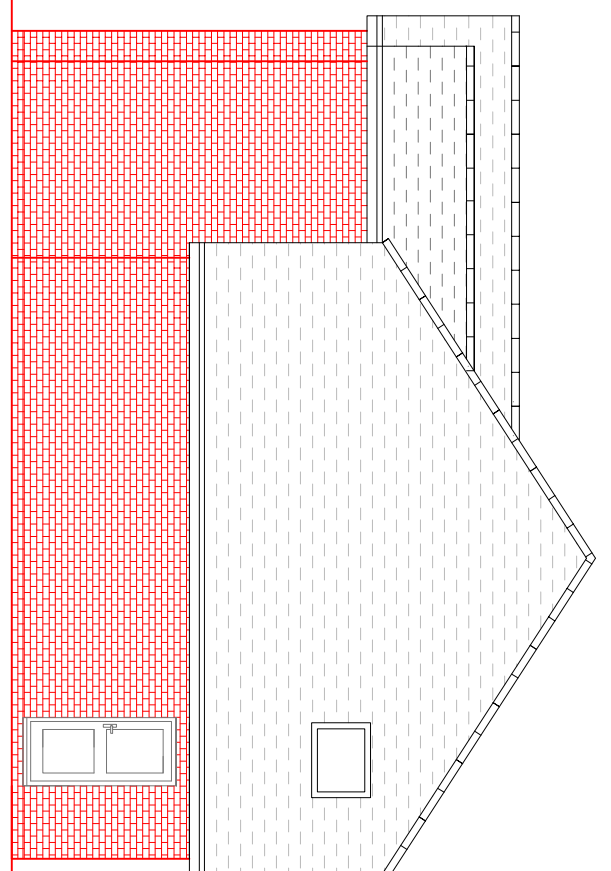

Rear Elevation

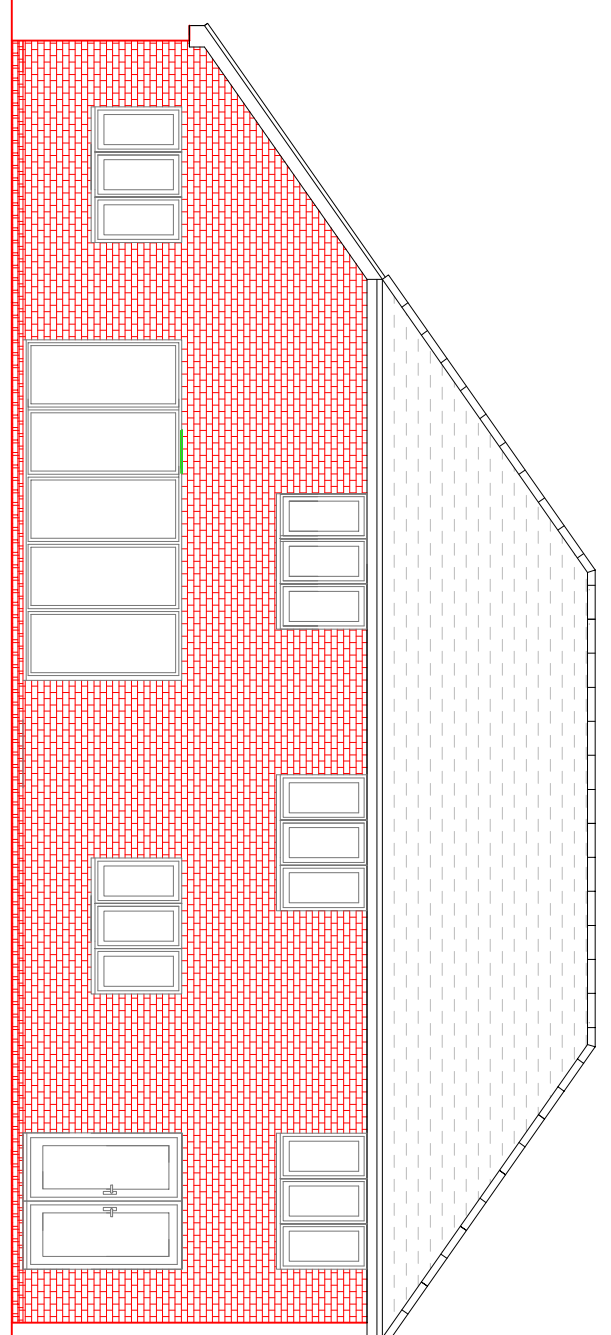


Side Elevation

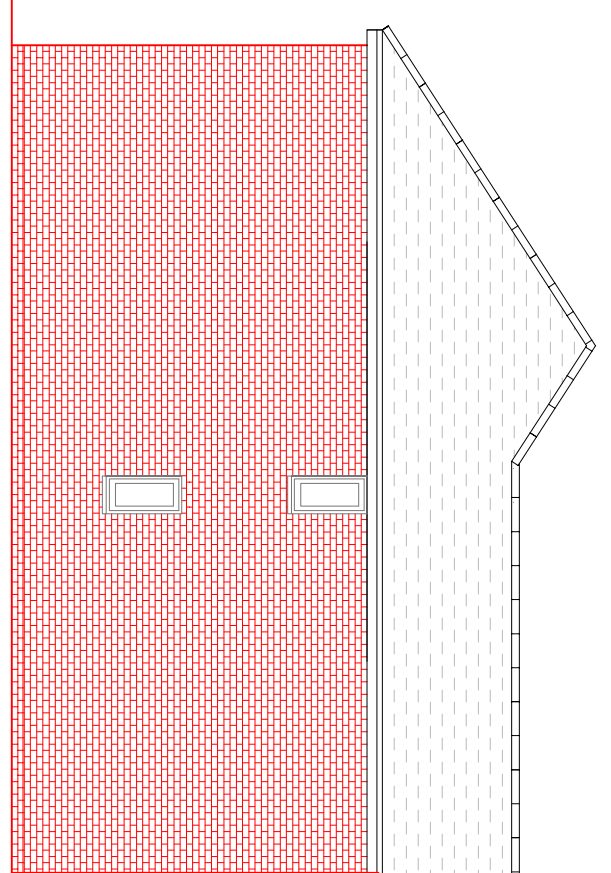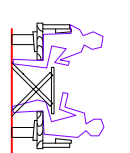

Proposed First Floor plan 1:50

0 1 2 3 4 Metres

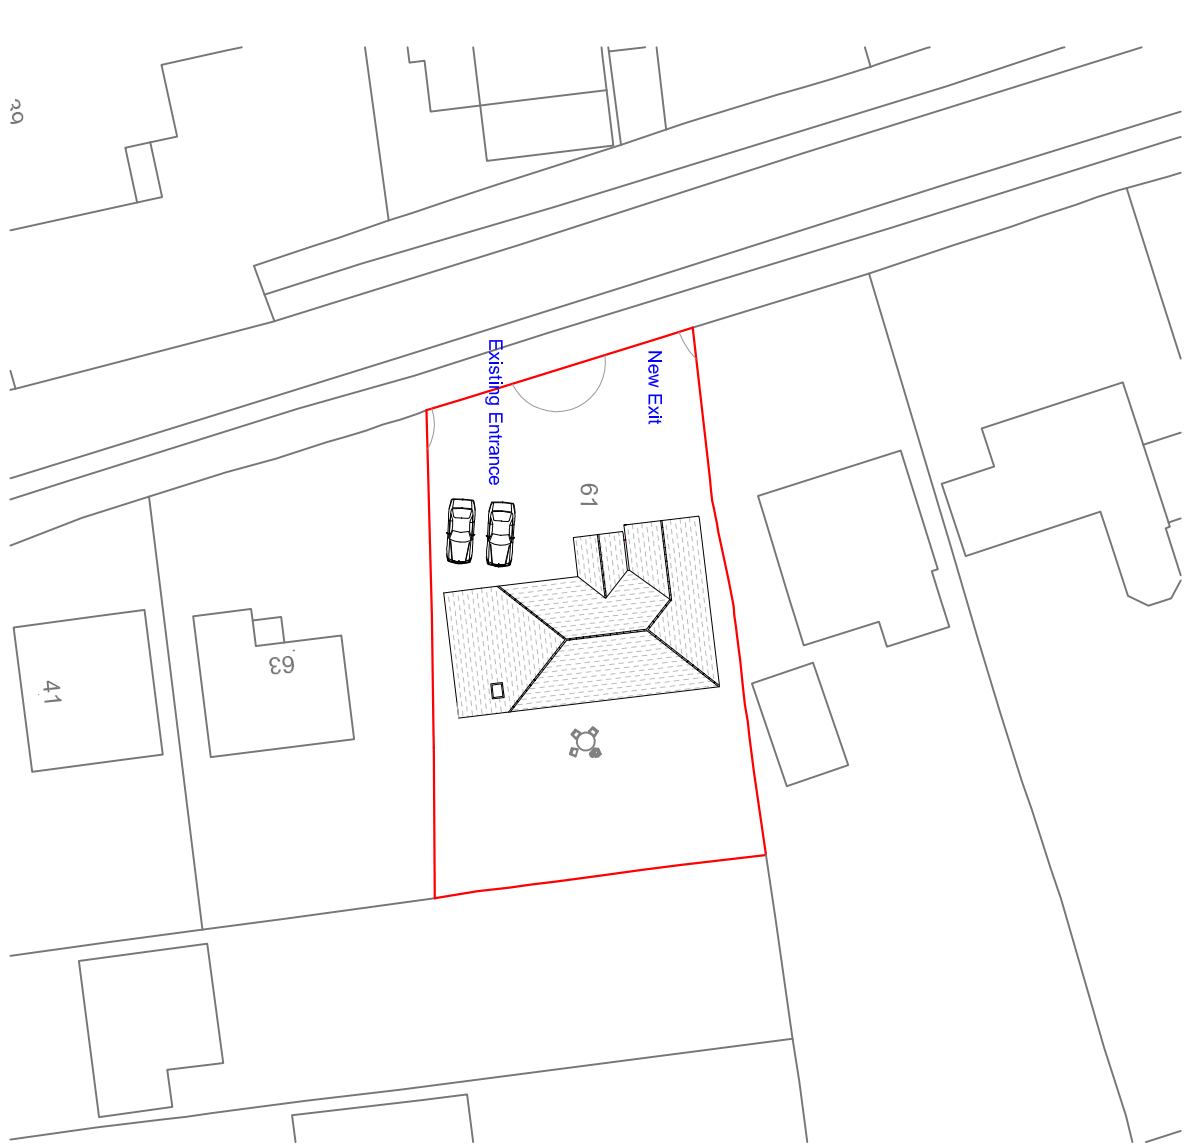

BLOCK PLAN  
SCALE 1-500

0 10 20 30 Metres



North Crown Copyright. All rights reserved. Licence no. 100019980

ALL  
**DESIGN  
MATTERS**

The Architectural Practice that thinks outside the box

Eastlands II, London Road, Basingstoke, RG21 4AW 01256 693077

client: Mr and Mrs Kapling

project: 61 Byfleet Avenue  
Old Basing, Basingstoke  
RG24 7HL

title: Proposed plans - Elevations and First Floor.

date: March 2024	drawn: Dermot Gallagher
scale: 1:50, 1:100	drawing no: 03