


Existing Site Plan 1:200




Existing Site Location
Plan 1:1250

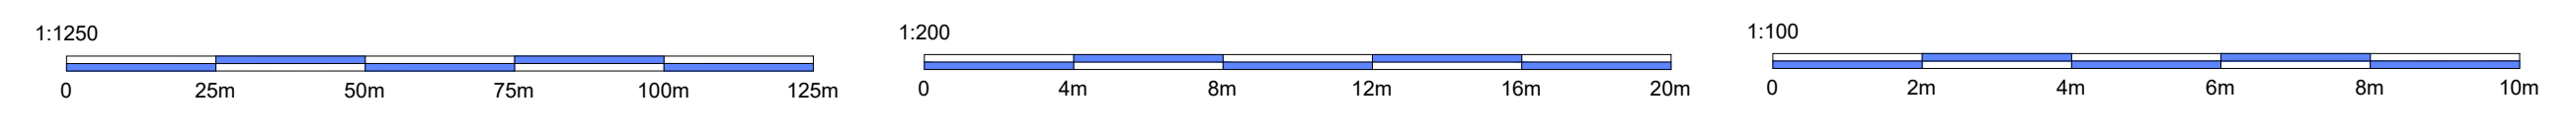

Revisions	Rev #	Date	Description
	01	01/01/22	X

Client: Mr & Mrs Armstrong
 Address: The Pippins
 16 Hillcrest Road, Portishead
 BS20 8HS
 Date: 19/09/2023
 Title: Existing Plans
 Drawn By: RD
 Scale: 1:100, 1:200, 1:1250 @A1

R-Hughes, Platform, Bute St,
 Cardiff CF10 5LE
 www.RHughesdesigns.com
 Enquiries@rhughesdesigns.com
 02922 362706

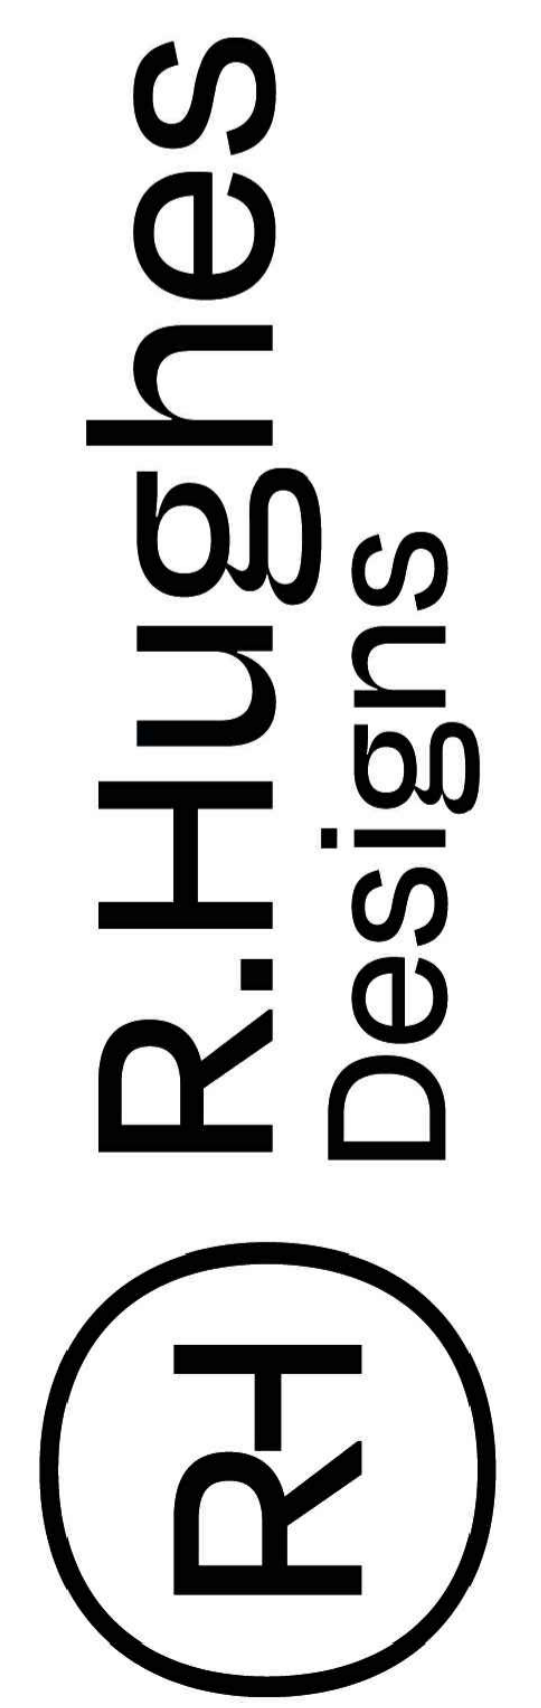

All dimensions to be checked on site. Do not scale this drawing. All discrepancies should be reported to R.Hughes Designs. Copyright: 2021 R.Hughes Designs. This drawing and the design are copyright of R.Hughes Designs. This drawing is not to be used or copied without written consent.