




01 PROPOSED GROUND FLOOR

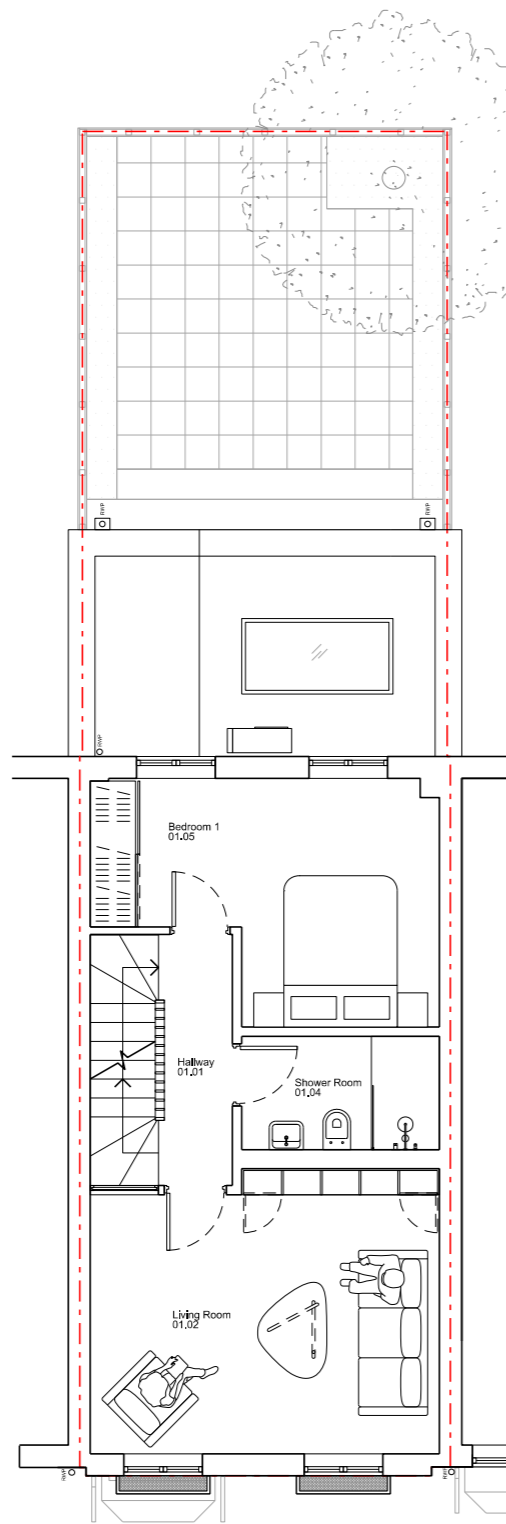


02 PROPOSED FIRST FLOOR

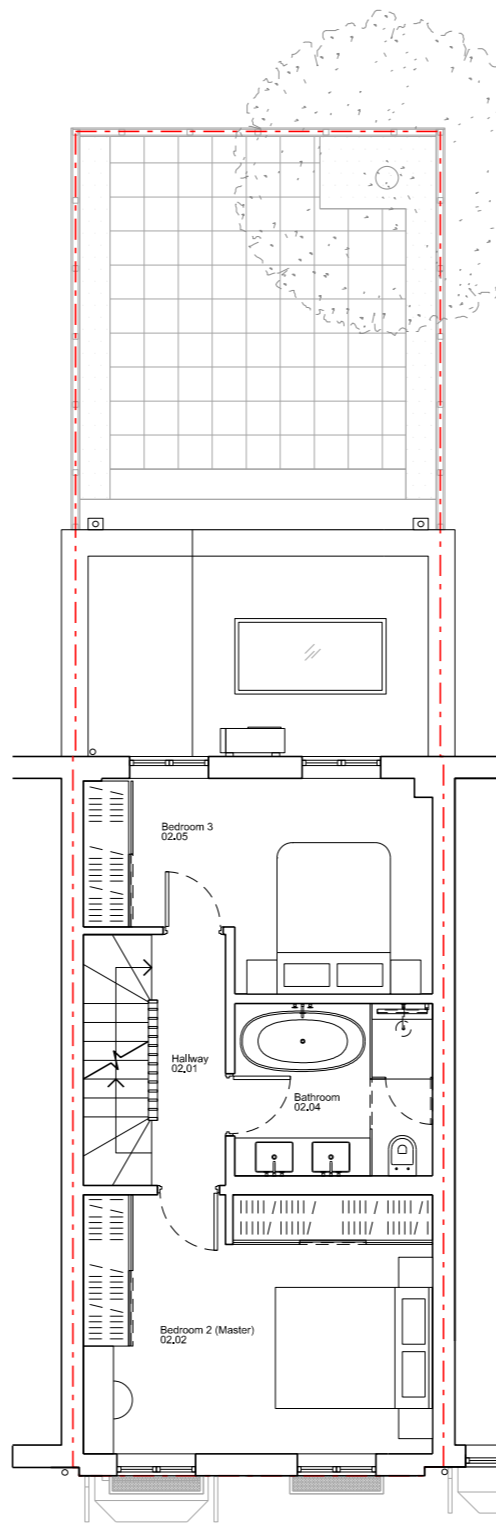

03 PROPOSED SECOND FLOOR

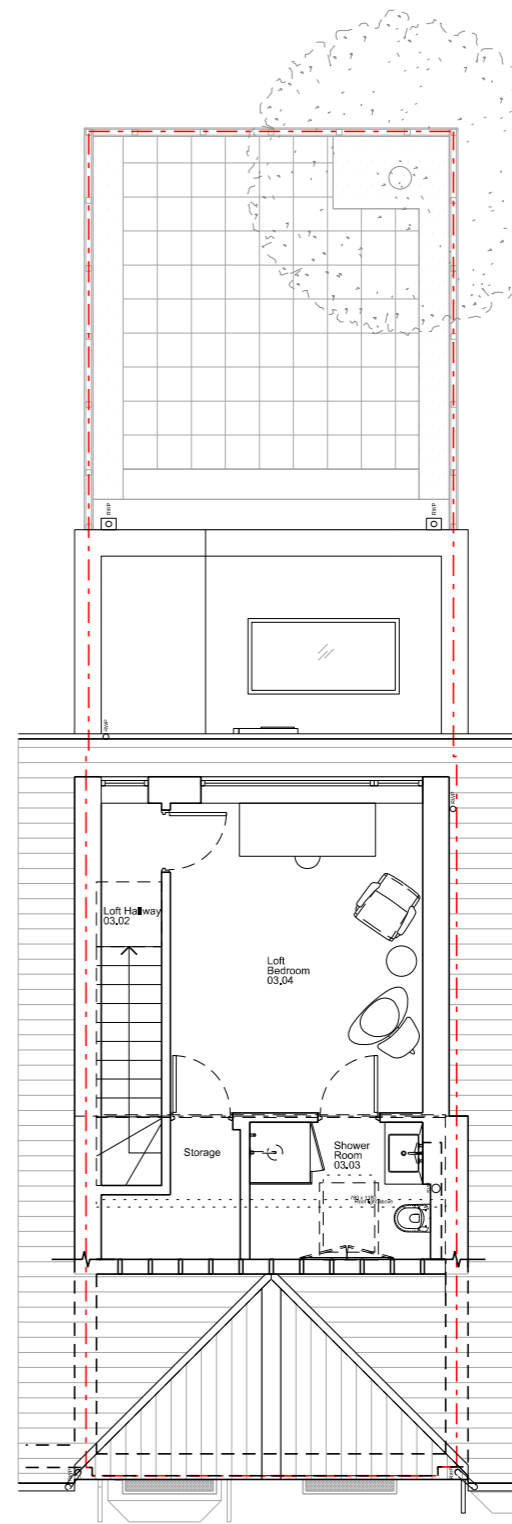

04 PROPOSED LOFT LEVEL

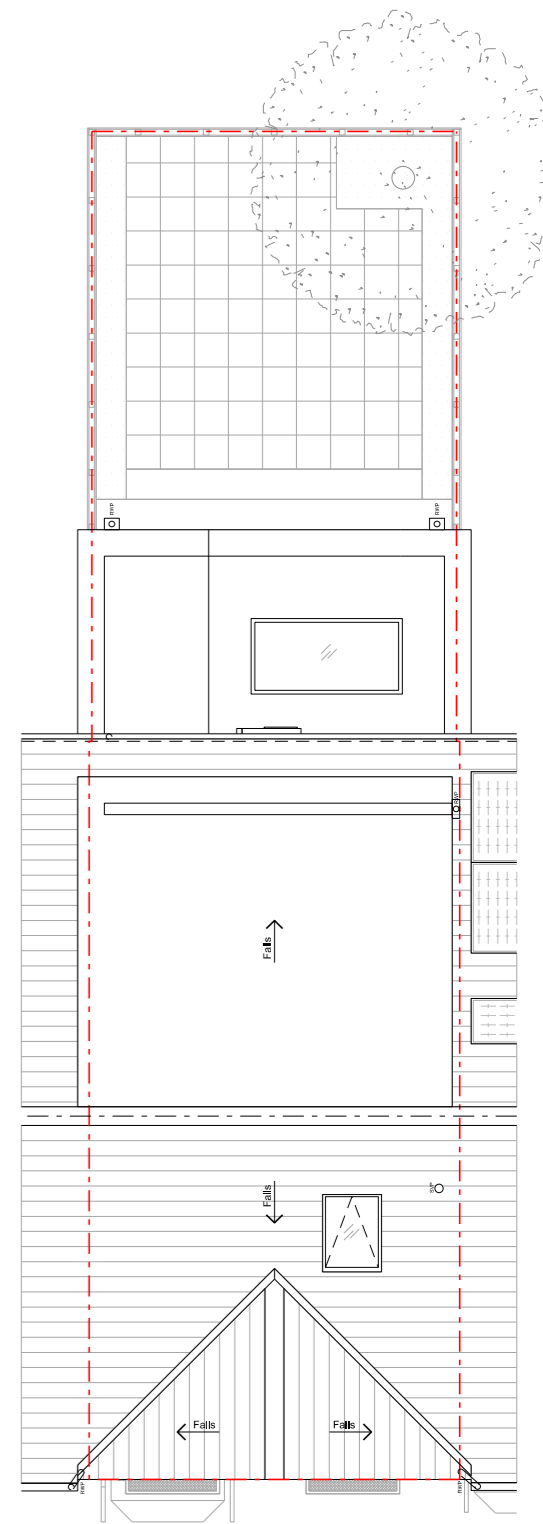

05 PROPOSED ROOF PLAN

© Copyright Fisher Cheng
 No implied license exists. This drawing should not be used to calculate areas for the purposes of valuation. Do not scale this drawing. All dimensions to be checked on site by the contractor and such dimensions to be their responsibility. All work must comply with relevant British Standards and Building Regulations requirements. Drawing errors and omissions to be reported to the architect.


Revisions		
PL00	09.03.24	Issued for Planning
PL01	25.03.24	Issued for Planning

Fisher Cheng

Unit 18
 Angel Yard
 34 Snell's Park
 London
 N18 2FD

Info@fishercheng.com
 fishercheng.com

Project
 11 Hurley Crescent
 Rotherhithe
 London
 SE16 6AL

 

Scale
 1:100 @ A3
 Drawn by
 YC
 Job No.
 J23009

Date
 25.03.24
 Checked by
 RF
 Purpose of Issue
 Planning

Drawing Title
 Proposed Plans
 Drawing Number
 FC-A-PR-1001-P-XX

Revision
 PL01