


01 PROPOSED FRONT ELEVATION

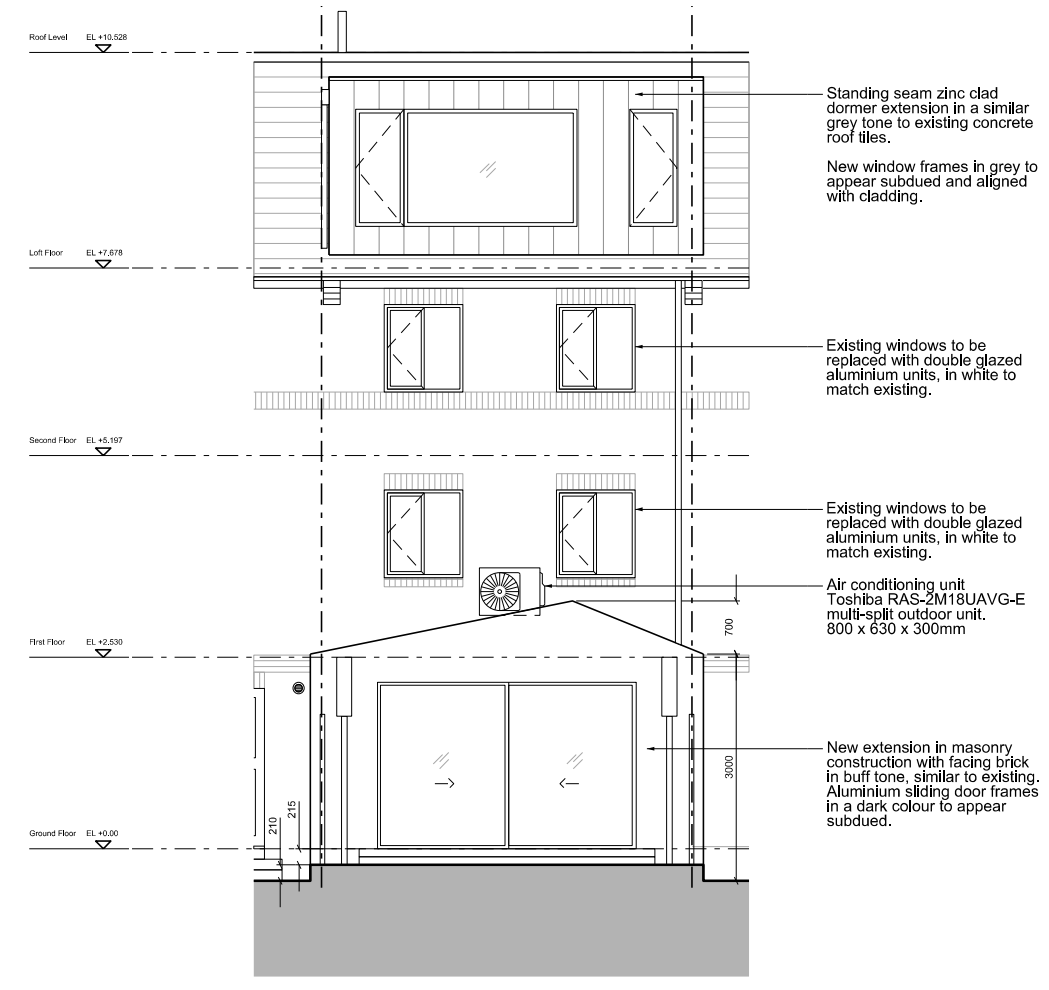

02 PROPOSED REAR ELEVATION


© Copyright Fisher Cheng
 No implied license exists. This drawing should not be used to calculate areas for the purposes of valuation. Do not scale this drawing. All dimensions to be checked on site by the contractor and such dimensions to be their responsibility. All work must comply with relevant British Standards and Building Regulations requirements. Drawing errors and omissions to be reported to the architect.

Revisions		
PL00	09.03.24	Issued for Planning
PL01	25.03.24	Issued for Planning
PL02	05.04.24	Issued for Planning

Fisher Cheng

Unit 18
 Angel Yard
 34 Snell's Park
 London
 N18 2FD
 info@fishercheng.com
 fishercheng.com

Project
 11 Hurley Crescent
 Rotherhithe
 London
 SE16 6AL

 

Scale 1:100 @ A3	Date 05.04.24	Drawing Title Proposed Elevations	
Drawn by YC	Checked by RF	Drawing Number FC-A-PR-3001-E-XX	Revision PL02
Job No. J23009	Purpose of Issue Planning		