



ground floor plan

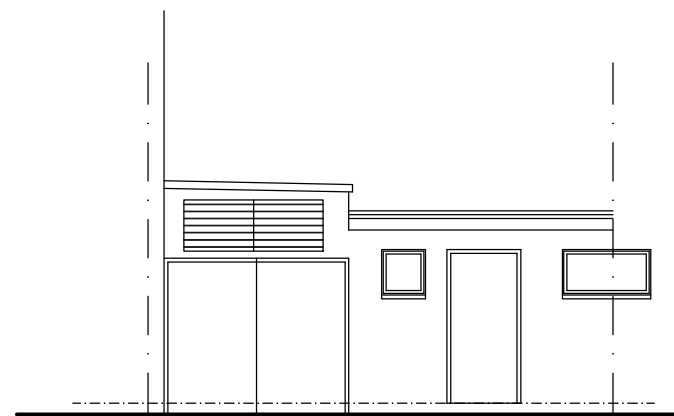

rear elevation

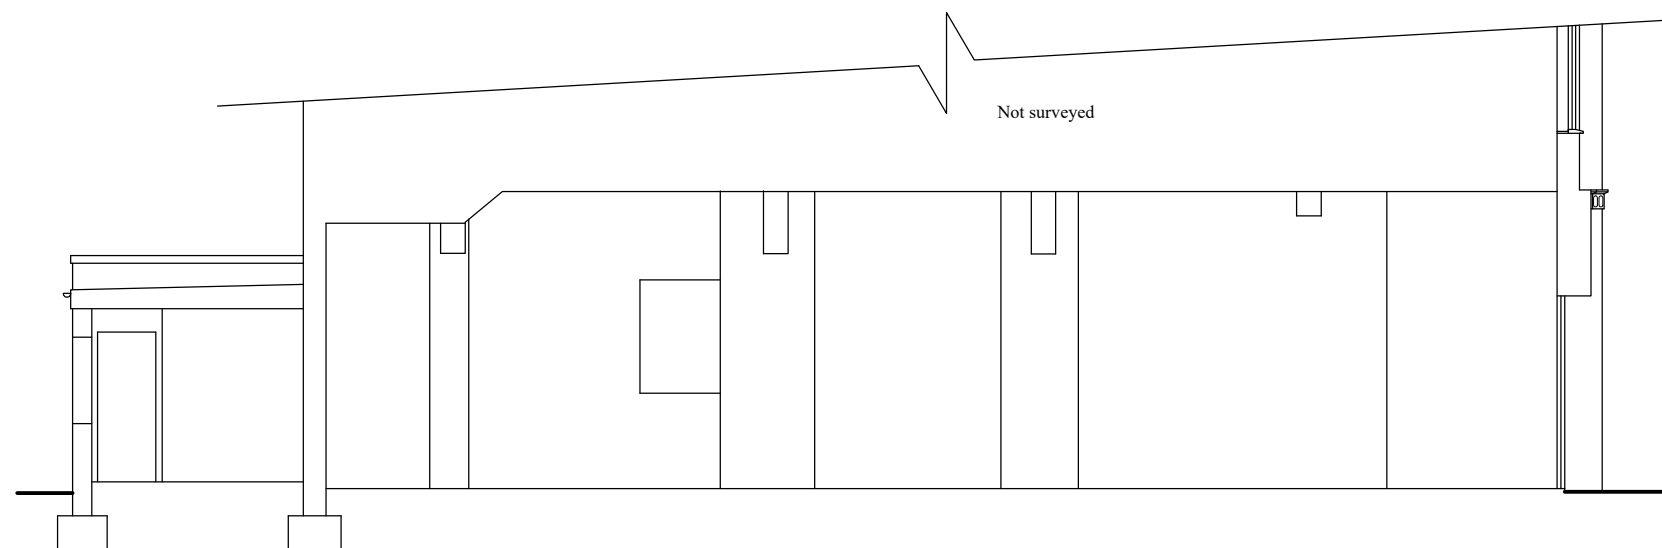

section A-A

project Survey as existing	
site 82 London Road, Enfield EN2 6HU	
date November 2021	scale 1:100 @ A3
JOHN PERRIN & SONS Ltd BUILDING SURVEYORS & DESIGNERS <small>885 Green Lanes, Winchmore Hill, London N21 2QS Tel: 0208 364 0334 Email: mail@johnperrinandsons.com © John Perrin & Sons Ltd 2017</small>	
All dimensions are to be checked on site.	
drawing number	3267/20A