






Proposed Front Elevation (no change)

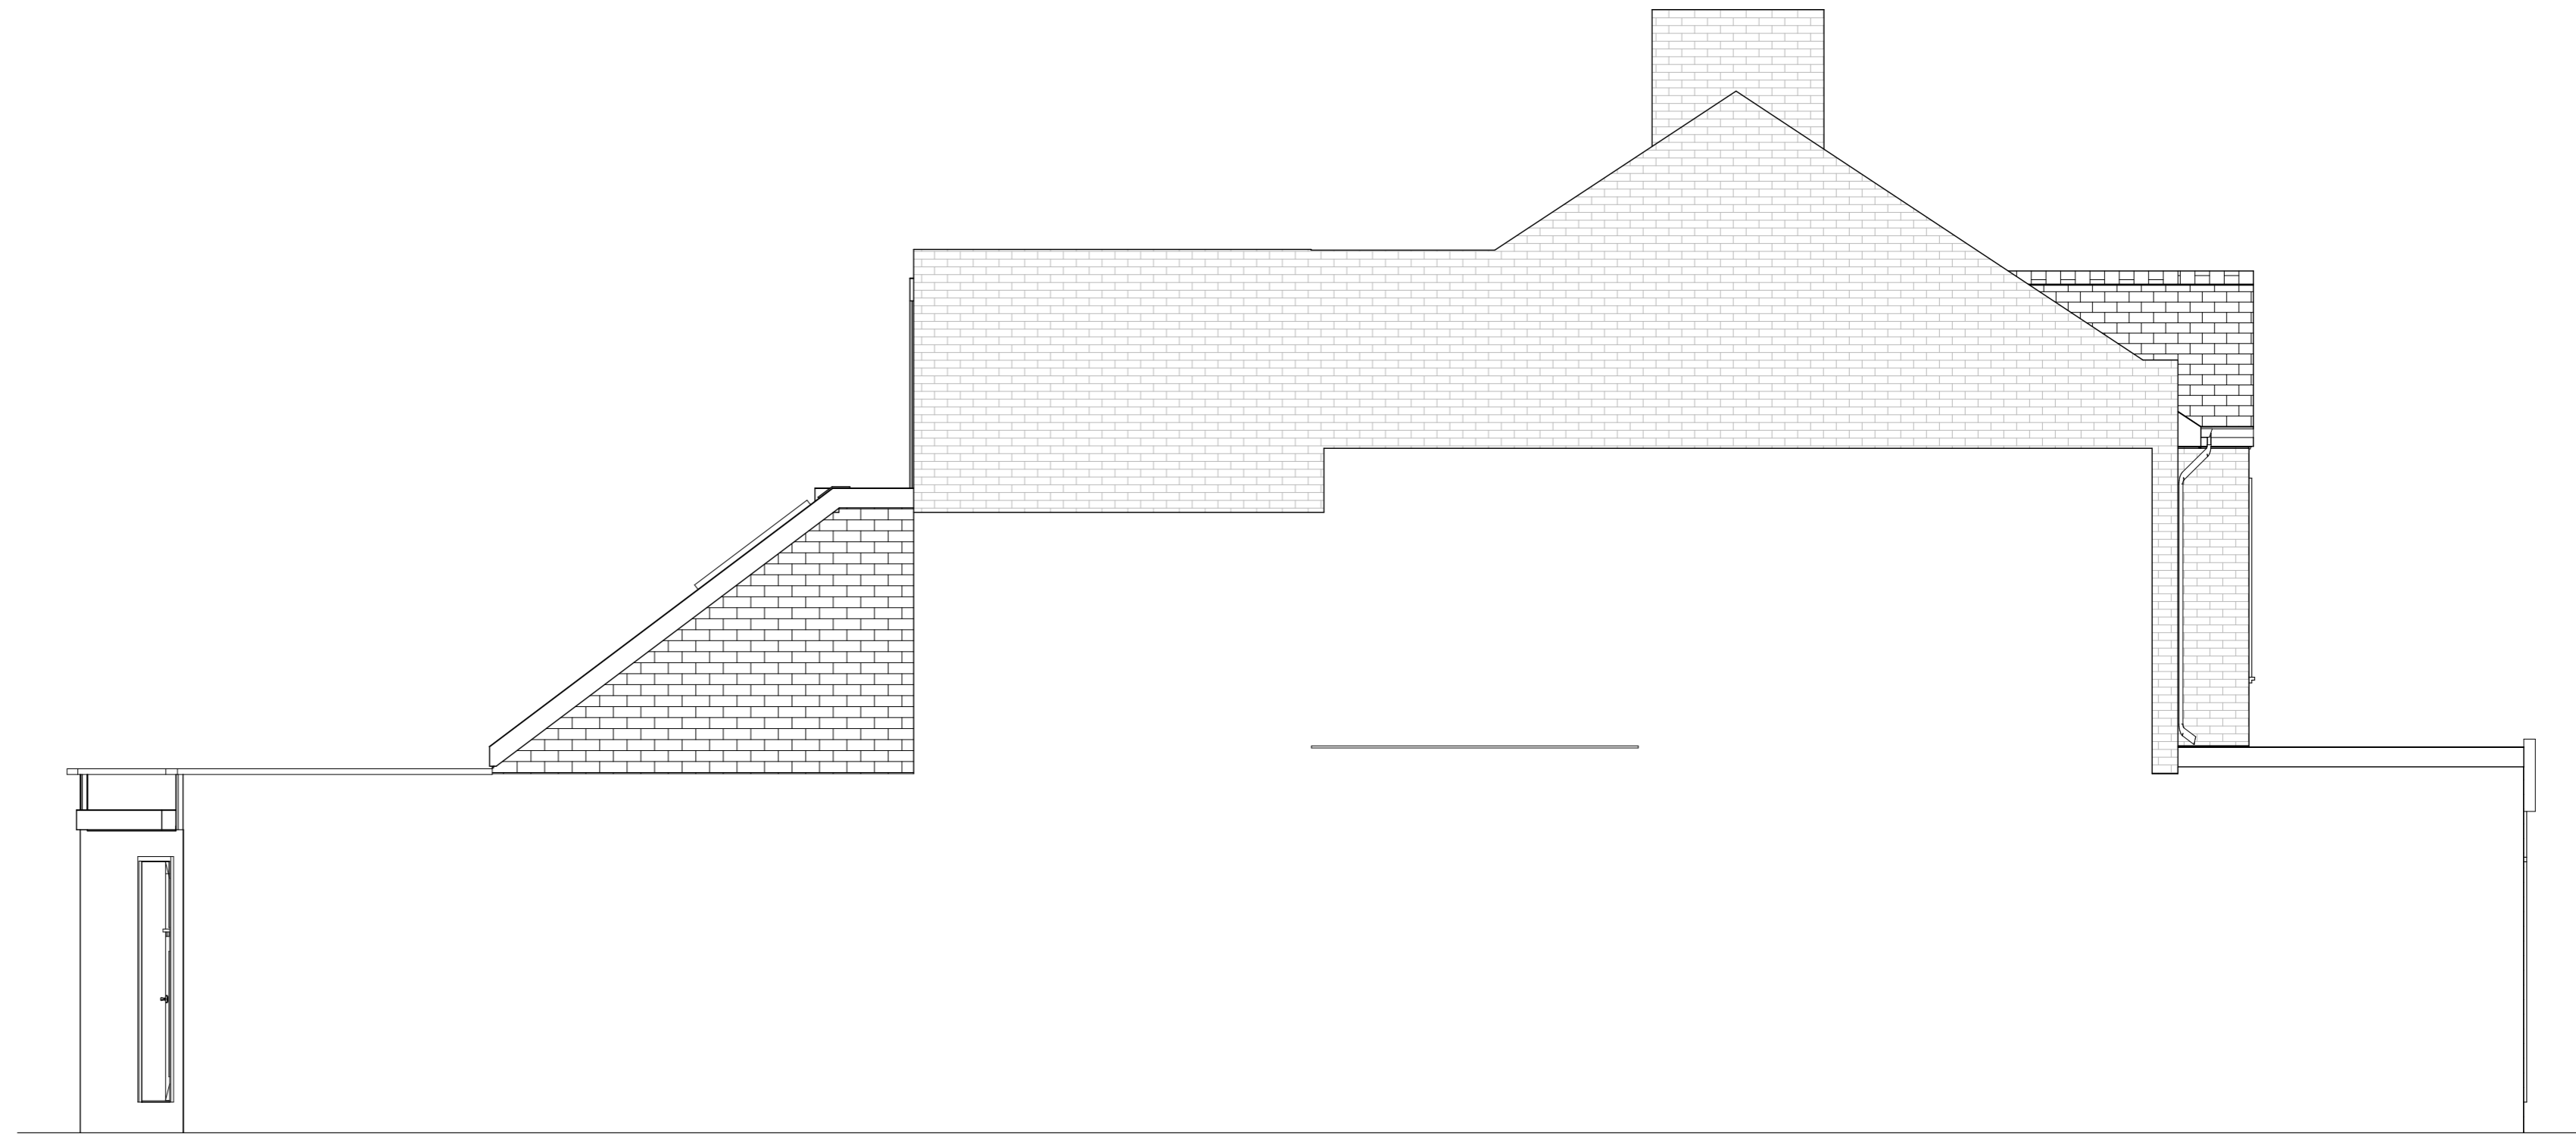


Proposed Side Elevation (from no.263)


Proposed Rear Staircase to First Floor Flat

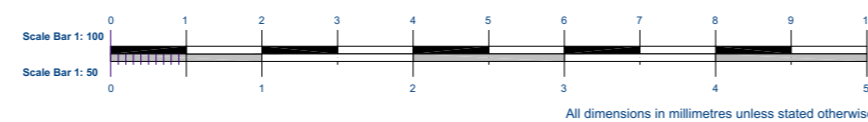

Title Proposed Elevations		Drg No. 18.N181LB-8	Scale 1: 50 @A2 unless stated	Project Address 265a Fore Street First Floor Flat London N18 2TY	 Ikiect AI London Registered in England © Copyright UK
Date 12/03/2024	Drawn by: Shiraz Uddin	Client Arun Joshi	NOTES: 1. Contractor to check all dimensions on site and report any errors before commencing construction 2. This drawing to be read in conjunction with all other relevant drawings and specifications		

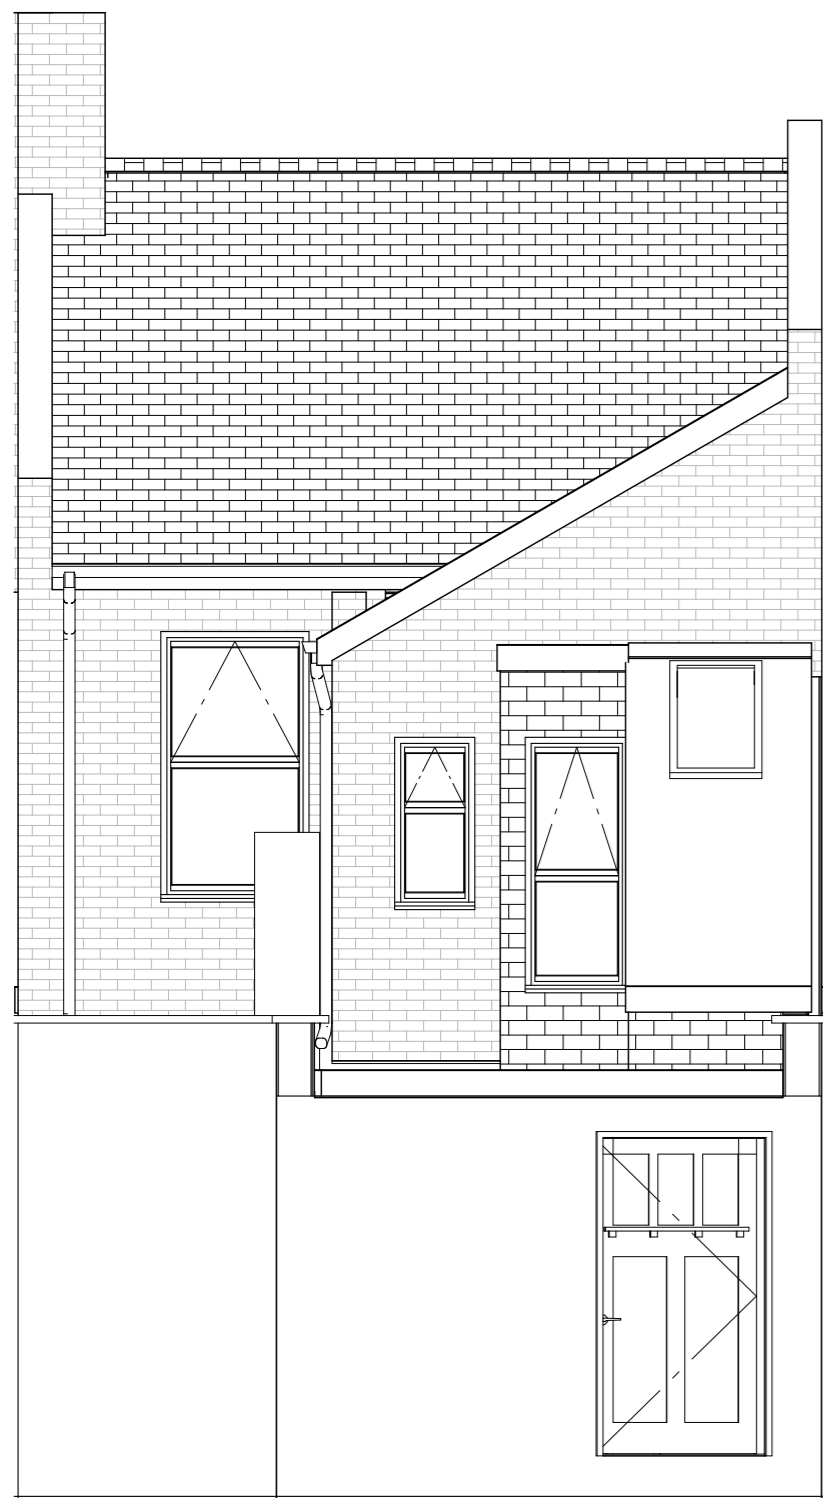



Proposed Rear Elevation

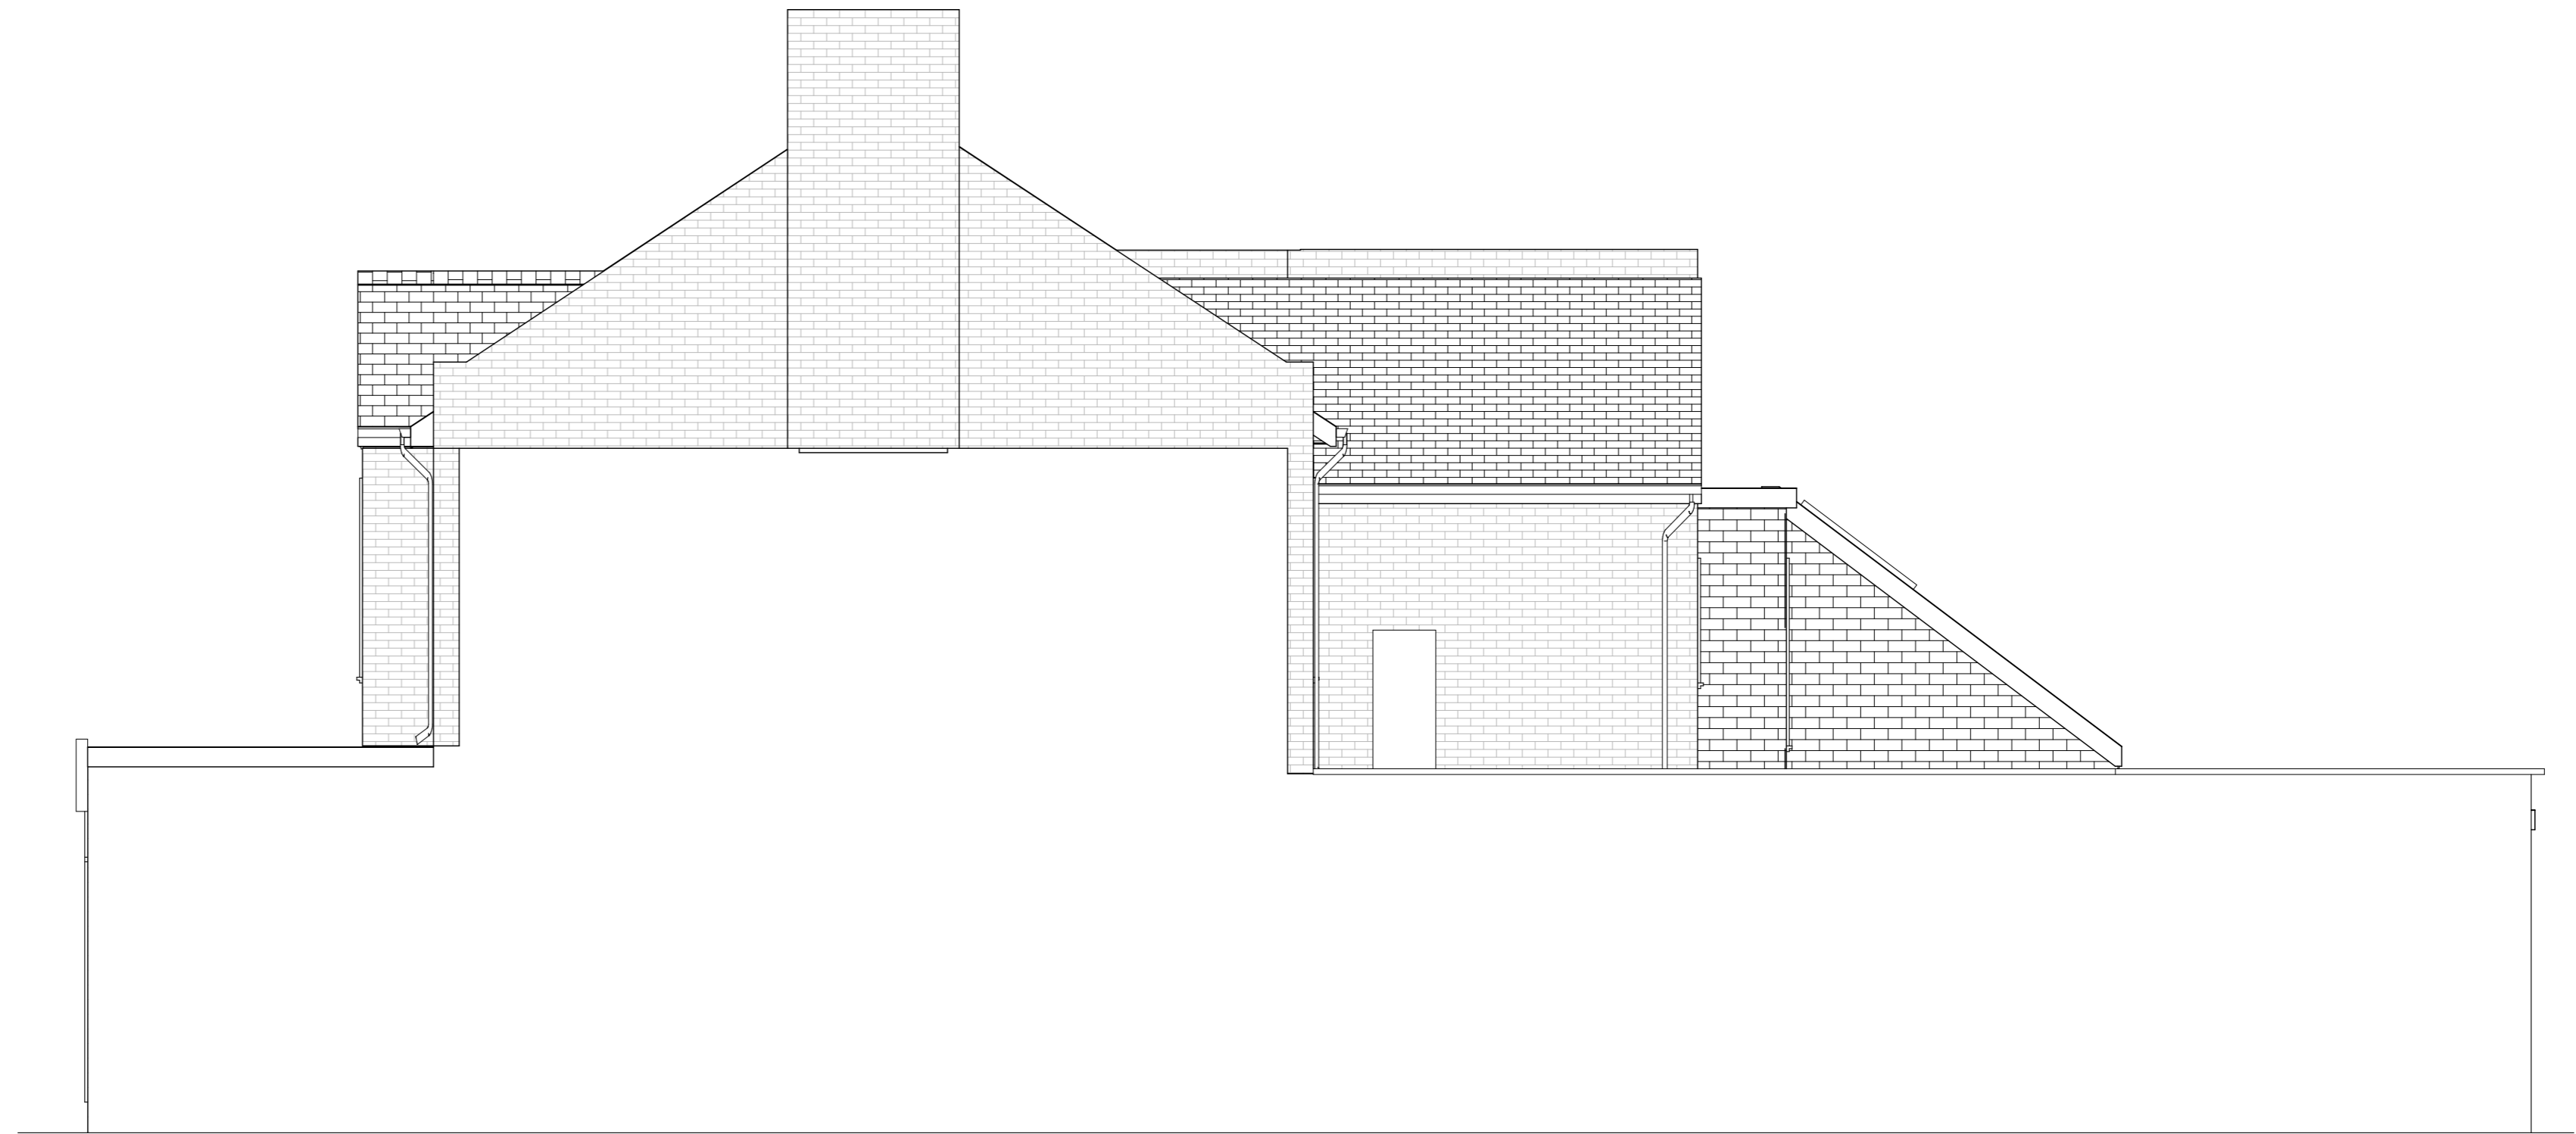


Proposed Side Elevation (from no.267)

Proposed Rear Staircase to First Floor Flat

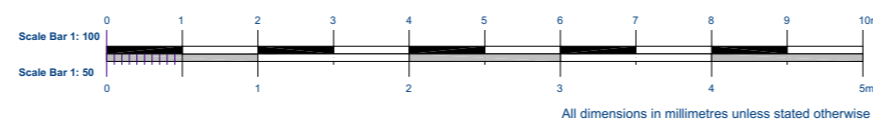


Title Proposed Elevations		Drg No. 18.N181LB-9	Scale 1: 50 @A2 unless stated	Project Address 265a Fore Street First Floor Flat London N18 2TY	 Ikiect AI London Registered in England © Copyright UK
Date 12/03/2024	Drawn by: Shiraz Uddin	Client Arun Joshi	NOTES: 1. Contractor to check all dimensions on site and report any errors before commencing construction 2. This drawing to be read in conjunction with all other relevant drawings and specifications		

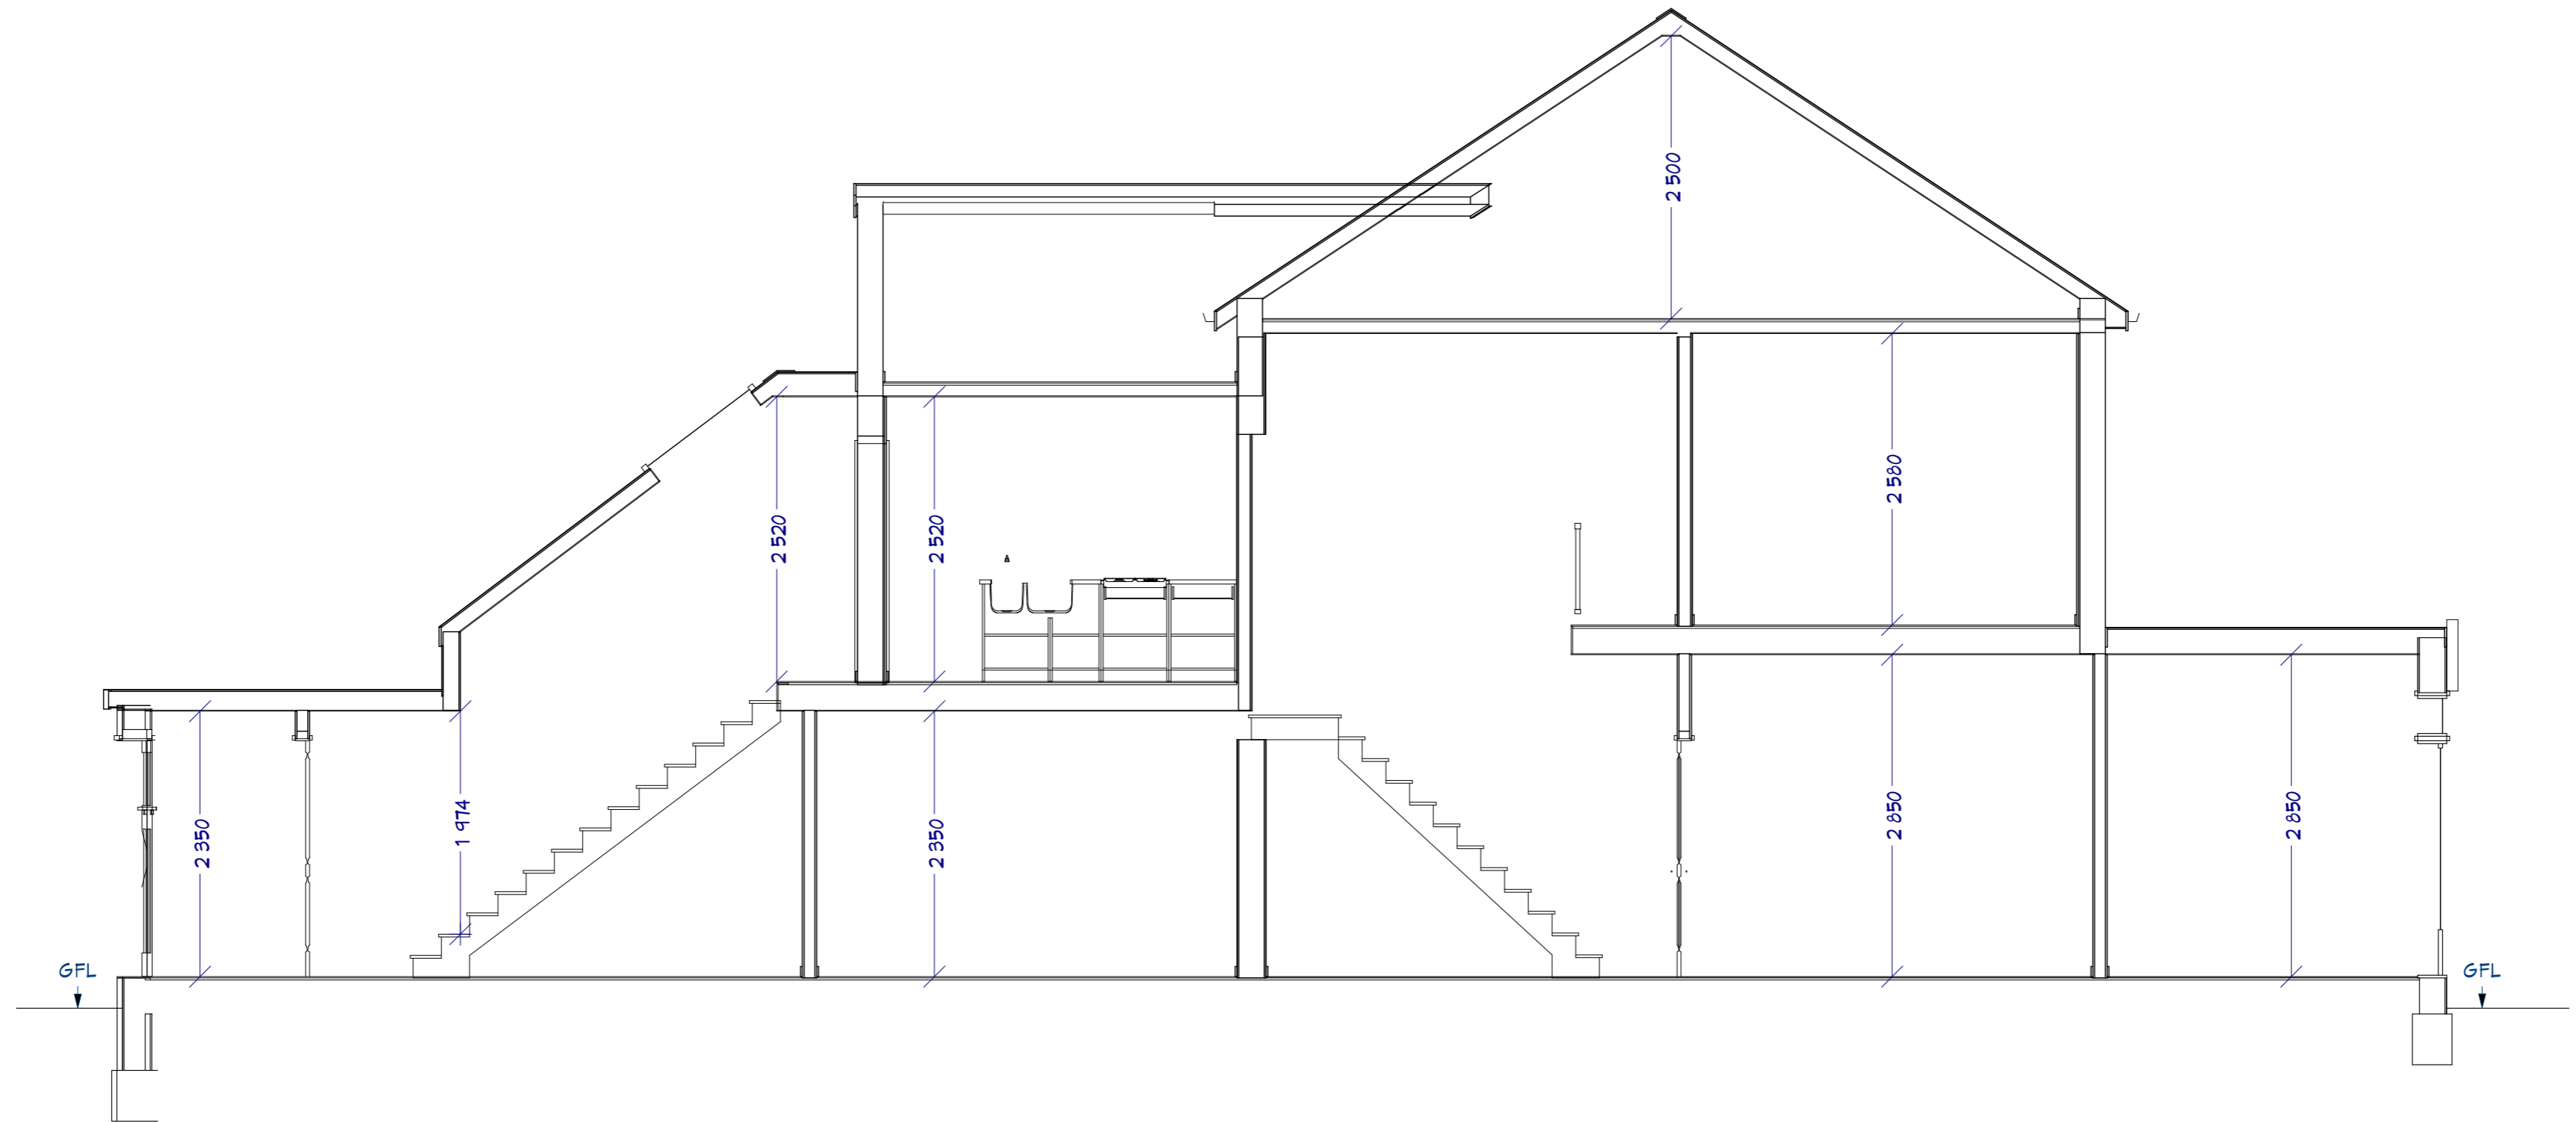

Proposed Section AA

Proposed Rear Staircase to First Floor Flat

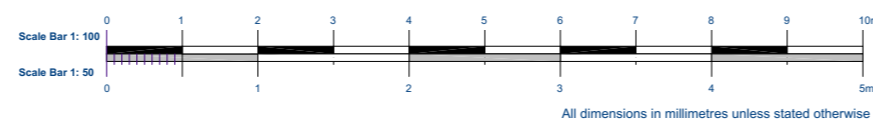

Title Proposed Section		Drg No. 18.N181LB-10	Scale 1: 50 @A2 unless stated	Project Address 265a Fore Street First Floor Flat London N18 2TY
Date 12/03/2024	Drawn by: Shiraz Uddin	Client Arun Joshi	NOTES: 1. Contractor to check all dimensions on site and report any errors before commencing construction 2. This drawing to be read in conjunction with all other relevant drawings and specifications	
© Copyright UK				Ikitect AI London Registered in England 