






Existing Front Elevation

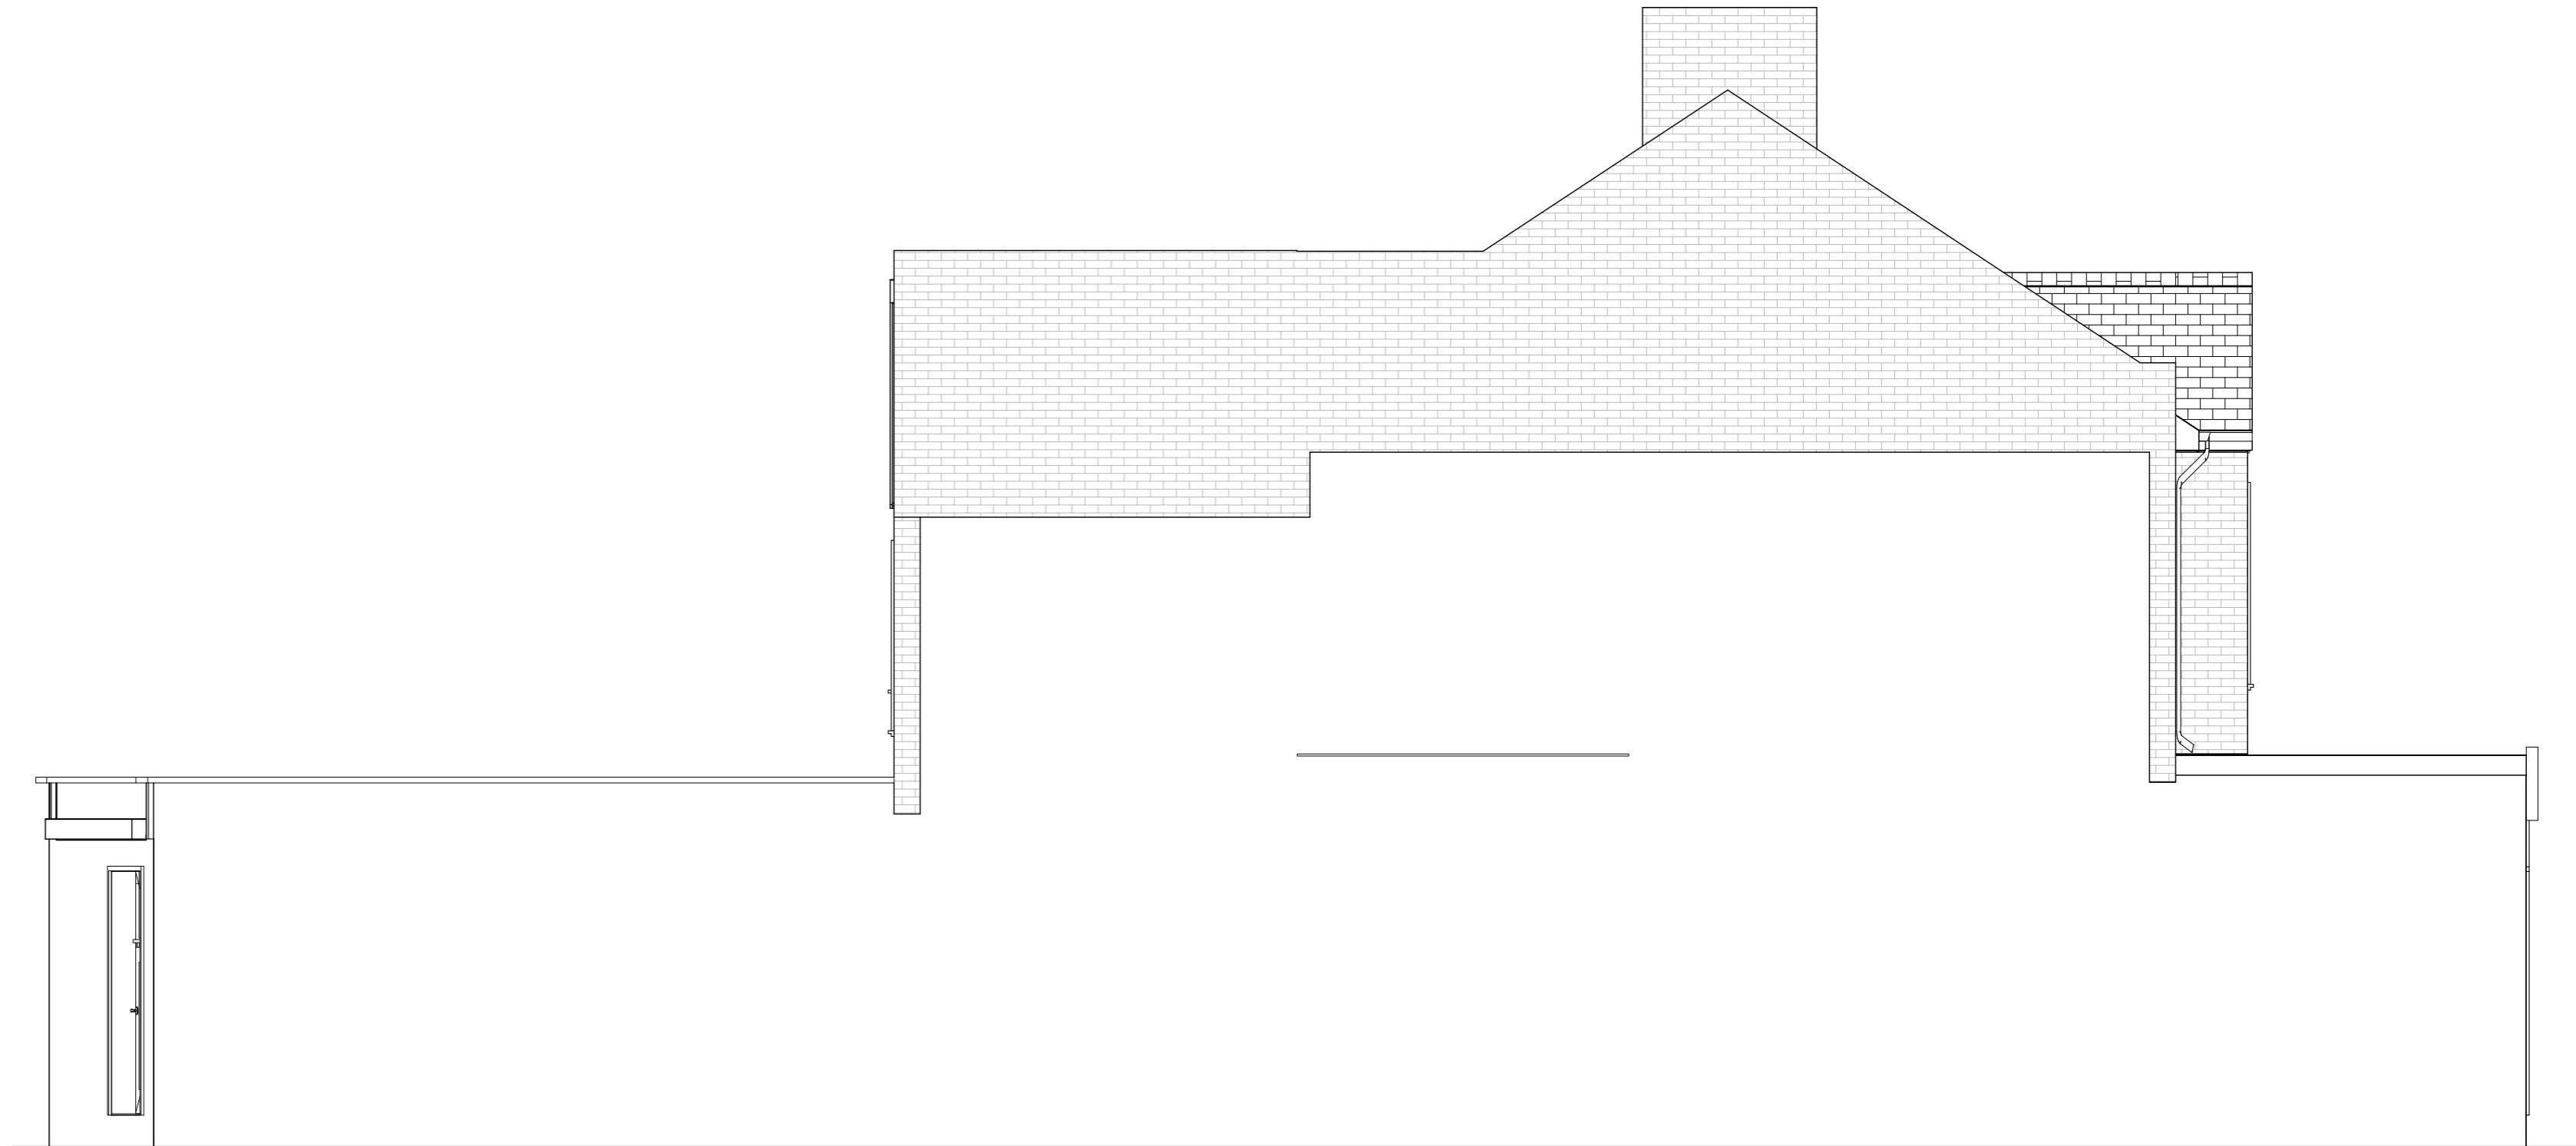

Existing Side Elevation (from no.263)


Existing Elevations

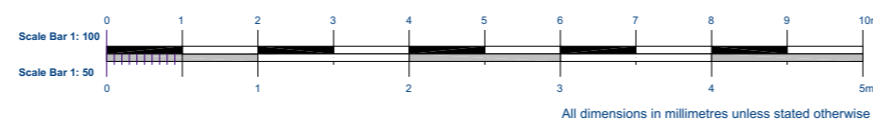

Title Existing Elevations		Drg No. 18.N181LB-3	Scale 1: 50 @A2 unless stated	Project Address 265a Fore Street First Floor Flat London N18 2TY	 Ikiect AI London Registered in England © Copyright UK
Date 06/02/2024	Drawn by: Shiraz Uddin	Client Arun Joshi	NOTES: 1. Contractor to check all dimensions on site and report any errors before commencing construction 2. This drawing to be read in conjunction with all other relevant drawings and specifications		





Existing Rear Elevation

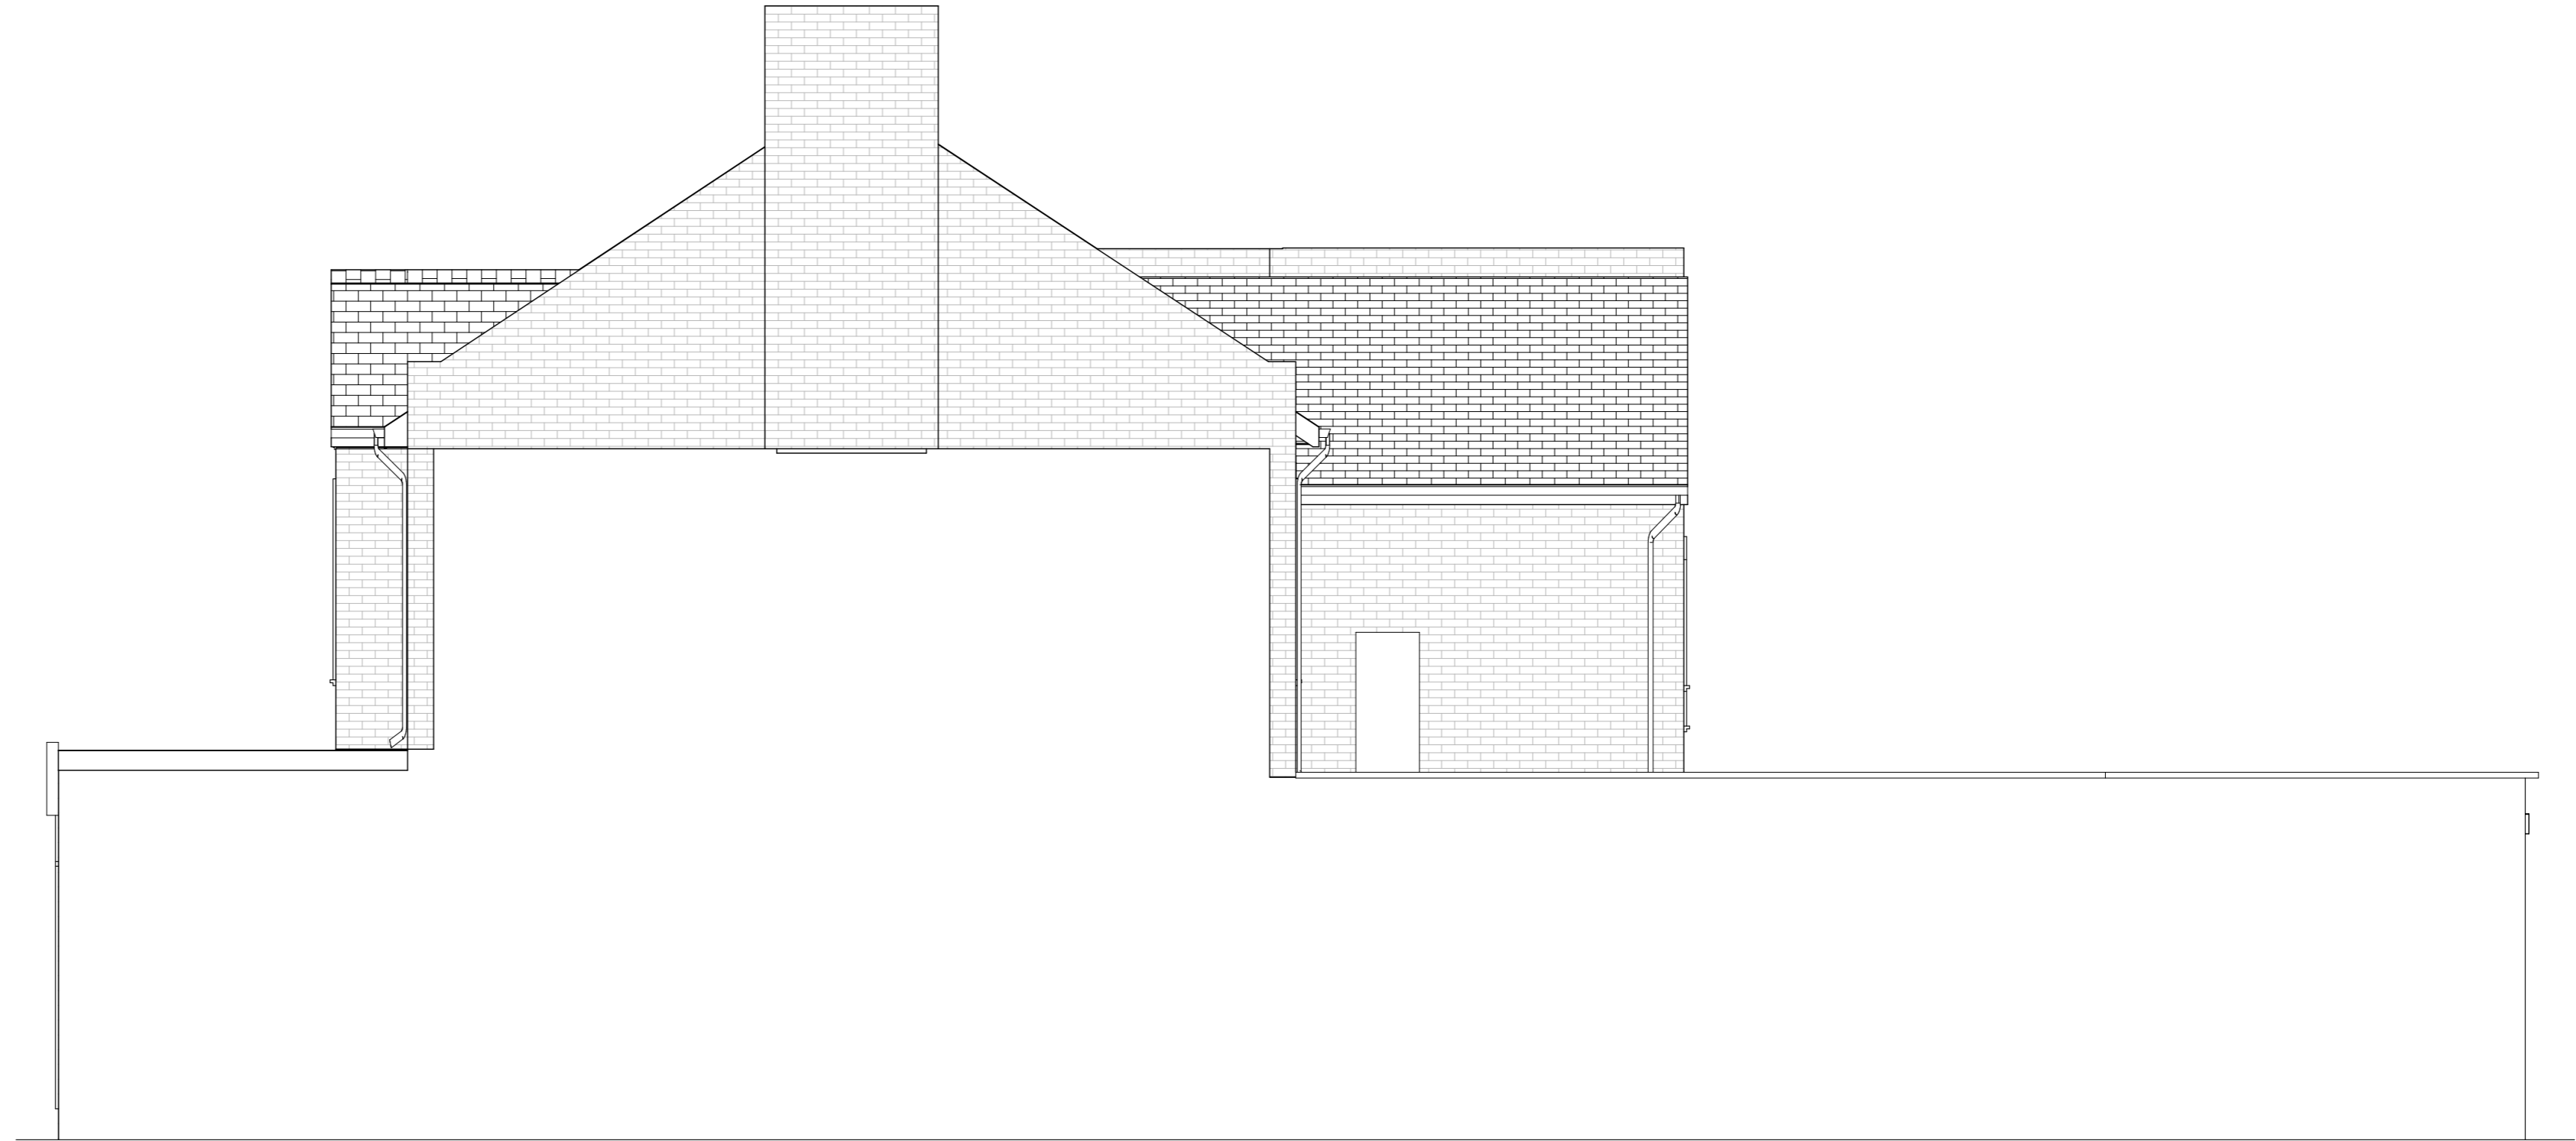


Existing Side Elevation (from no.267)

Existing Elevations

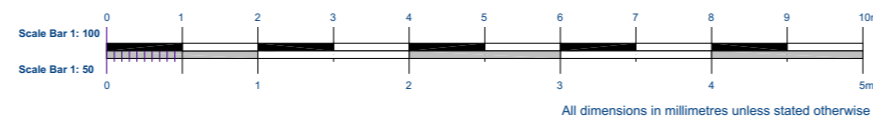



Title Existing Elevations		Drg No. 18.N181LB-4	Scale 1: 50 @A2 unless stated	Project Address 265a Fore Street First Floor Flat London N18 2TY	 Ikiect AI London Registered in England © Copyright UK
Date 06/02/2024	Drawn by: Shiraz Uddin	Client Arun Joshi	NOTES: 1. Contractor to check all dimensions on site and report any errors before commencing construction 2. This drawing to be read in conjunction with all other relevant drawings and specifications		

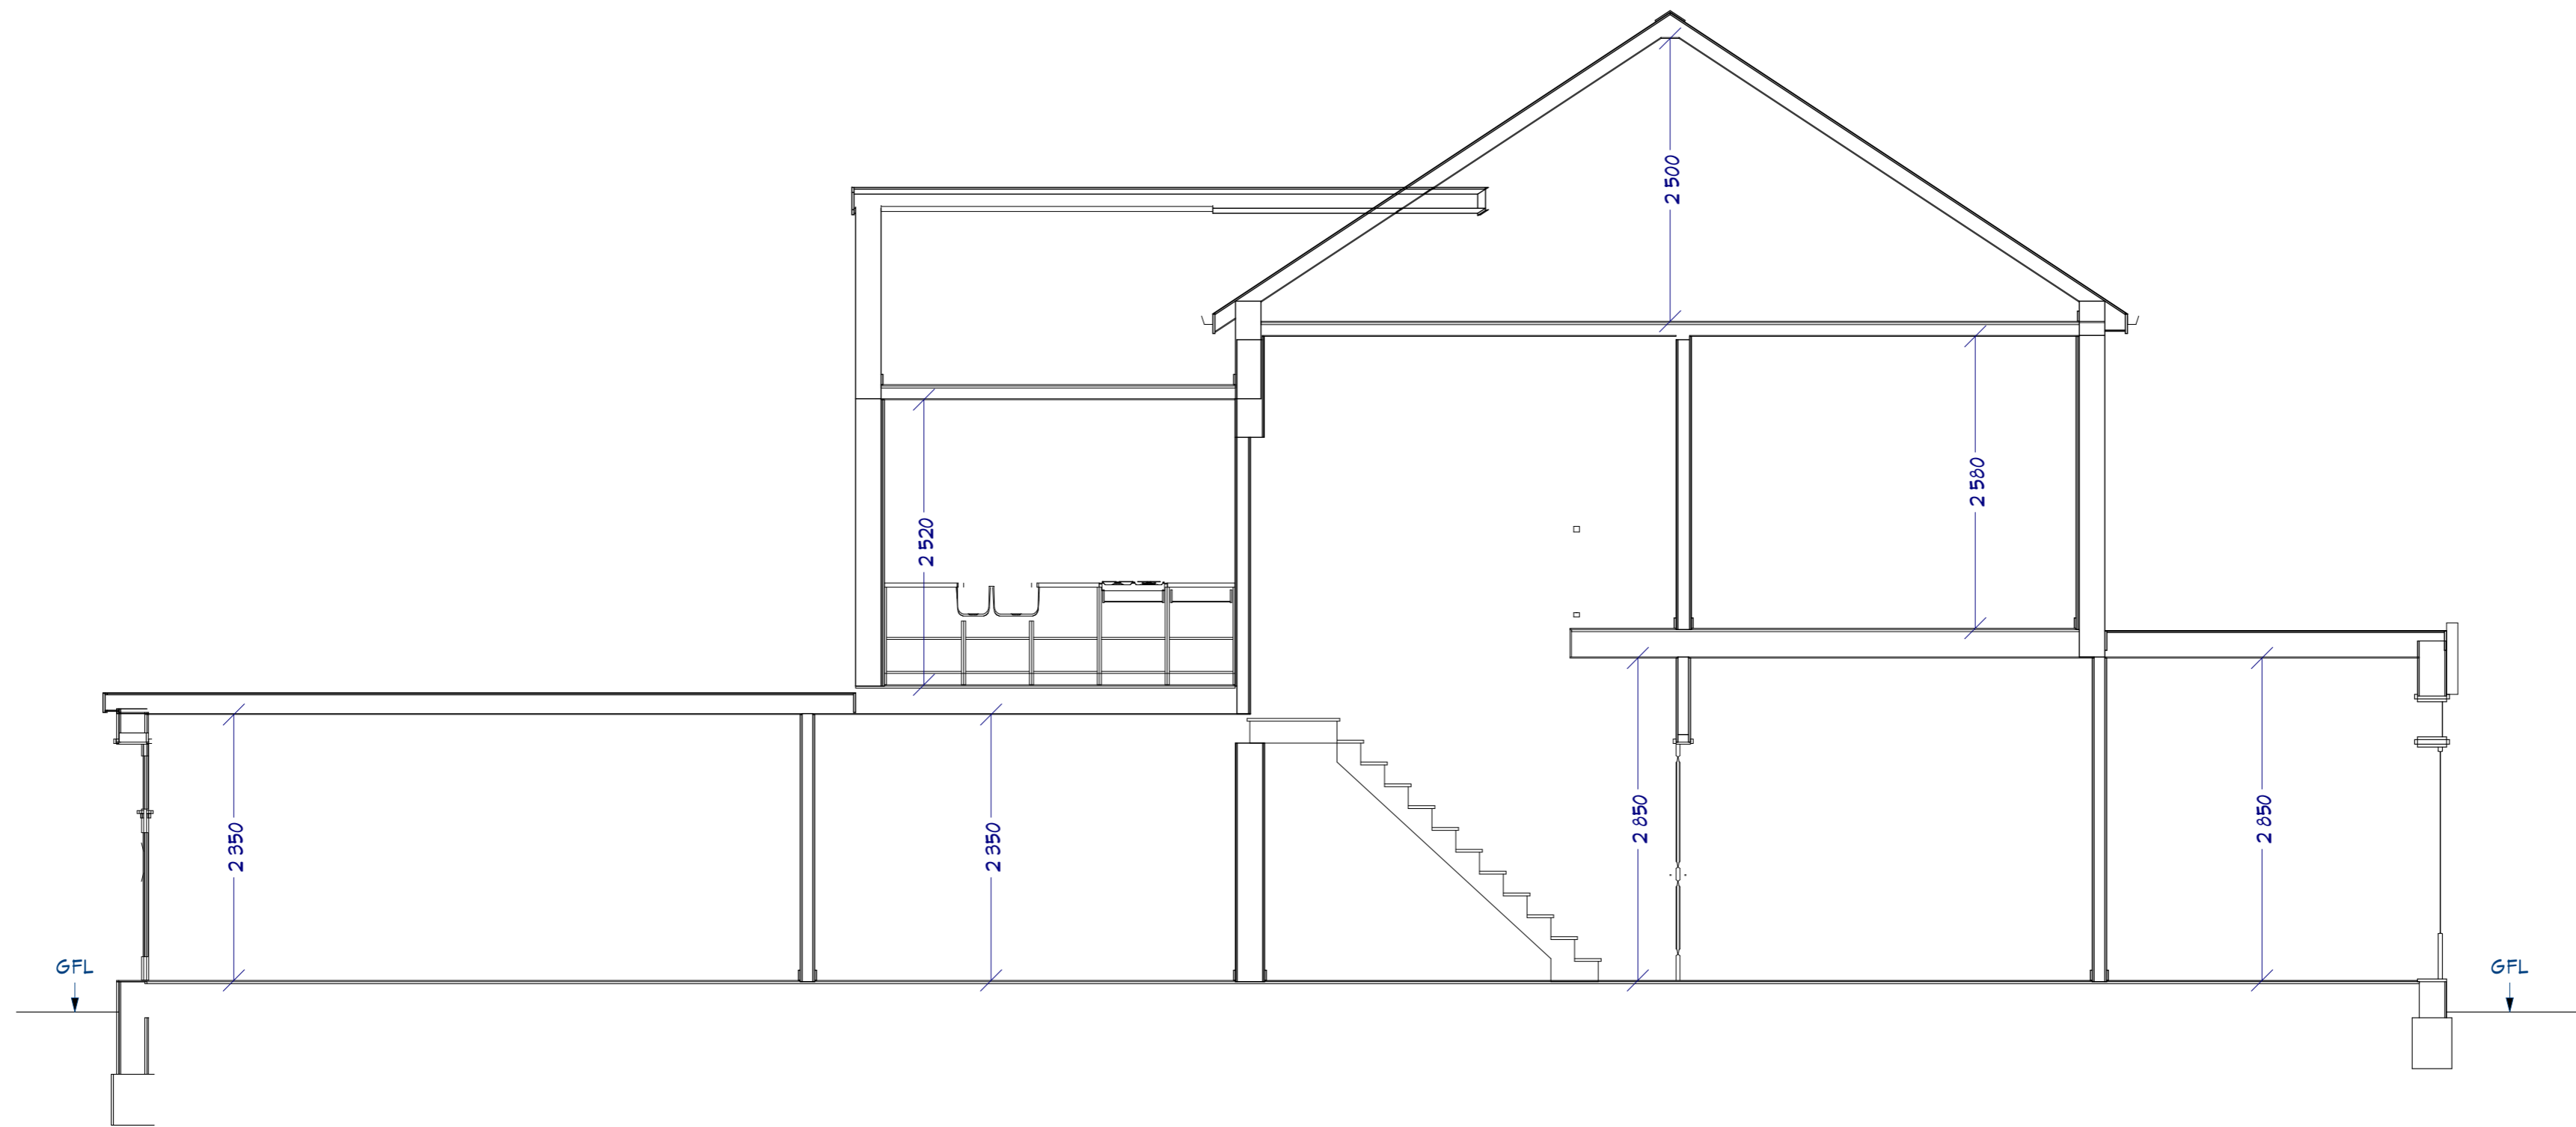

Section AA

Existing Sections

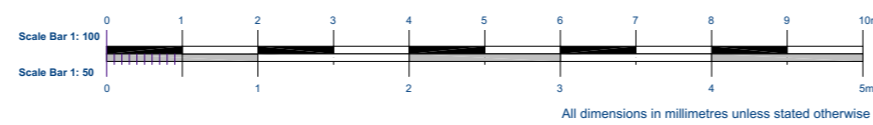

Title Existing Sections		Drg No. 18.N181LB-5	Scale 1: 50 @A2 unless stated	Project Address 265a Fore Street London N18 2TY	 Ikiect AI London Registered in England © Copyright UK
Date 06/02/2024	Drawn by: Shiraz Uddin	Client Arun Joshi	NOTES: 1. Contractor to check all dimensions on site and report any errors before commencing construction 2. This drawing to be read in conjunction with all other relevant drawings and specifications		