




Proposed Roof Plan - Above Ground Floor level

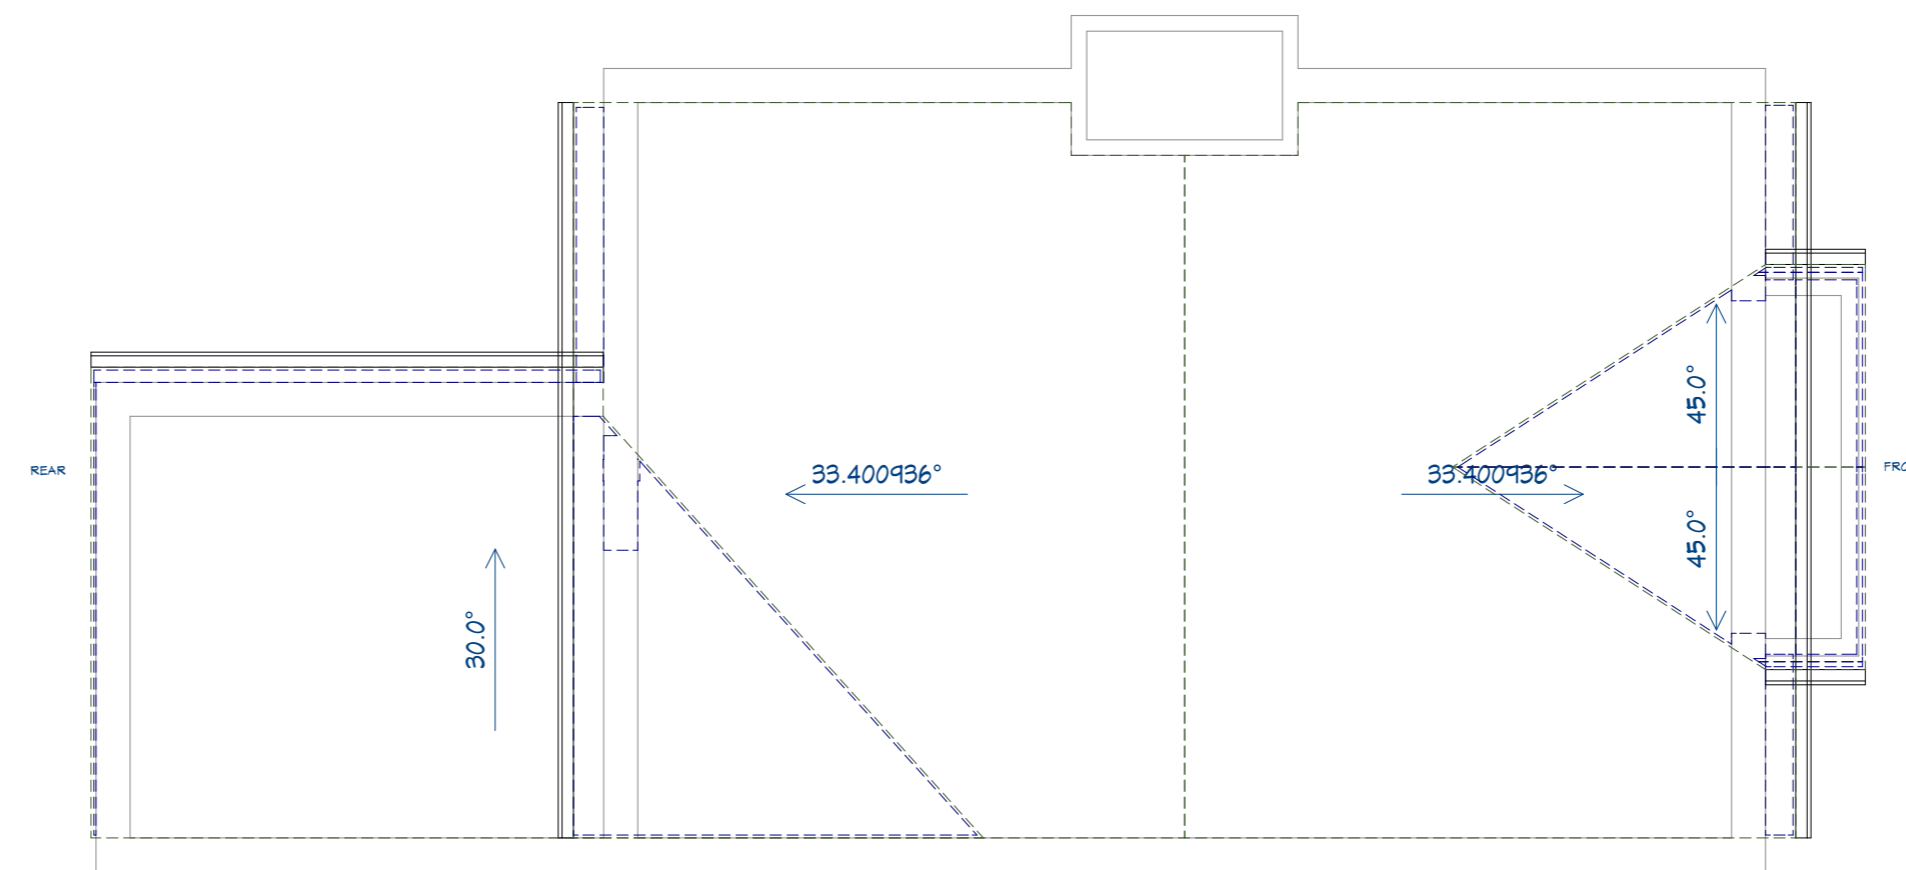

Proposed Roof Plan - Above First Floor level

Proposed Roof Plans

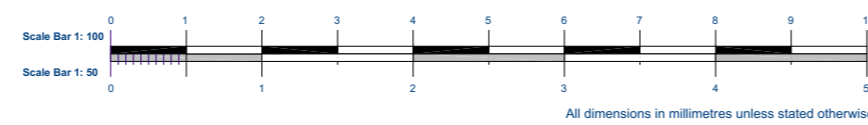

Title Proposed Roof Plans		Drg No. 18.N181LB-19	Scale 1: 50 @A2 unless stated	Project Address 265a Fore Street First Floor Flat London N18 2TY	 Ikitect AI London Registered in England © Copyright UK
Date 04/04/2024	Drawn by: Shiraz Uddin	Client Arun Joshi	NOTES: 1. Contractor to check all dimensions on site and report any errors before commencing construction 2. This drawing to be read in conjunction with all other relevant drawings and specifications		