

REVISIONS	BY	DATE	REV
Stage 3 draft issue for client review.	MB	17.01.24	-
Stage 3 design sign-off.	MB	18.02.24	A



NOTES

This drawing is the copyright of Beacham Architects Ltd. and may not be reproduced or used for any other purpose except by written permission. Beacham Architects rely on the expertise of third parties and does not warrant the accuracy of their information.

If unclear information or discrepancies exist between this drawing and other consultants, contractors, sub-contractors or site conditions, notify Beacham Architects immediately. Do not scale this drawing. All site dimensions to be confirmed prior to fabrication. Drawing to be read in conjunction with all issued Beacham Architects documentation.

Beacham Architect's design responsibility is limited to the design of the permanent works as constructed, in accordance with Beacham Architect's design. Methods of construction drawn depict the Design Intent. Contractor to verify construction methods and to construct the works to reflect the design intent, in accordance with current Building Regulations and Standards.

KEY PLAN

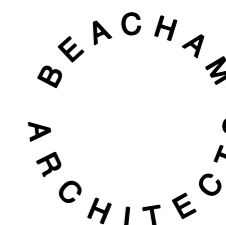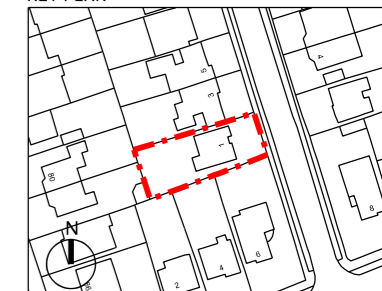

DESIGNER

Beacham Architects
 Studio 13, The Gantry,
 Broadcast Centre, Here East,
 1 Waterden Road, London, E9 5LN
 +44 (0)7795 820508

PROJECT

1 Chestnut Close, London. N14 4SG

CLIENT

Dominic and Vy


DRAWING TITLE

Site Plan and Block Plan

SCALE A1	SCALE A3	DRAWN	DATE
-	1:1250 1:500	MB	06.12.22
PROJ. NO.	DWG NO.	REV	
1CC	E000	-	




① Site Plan, Scale 1:1250@A3

 


--- = Site Boundary

Site map procured from Stanfords VectorMap.

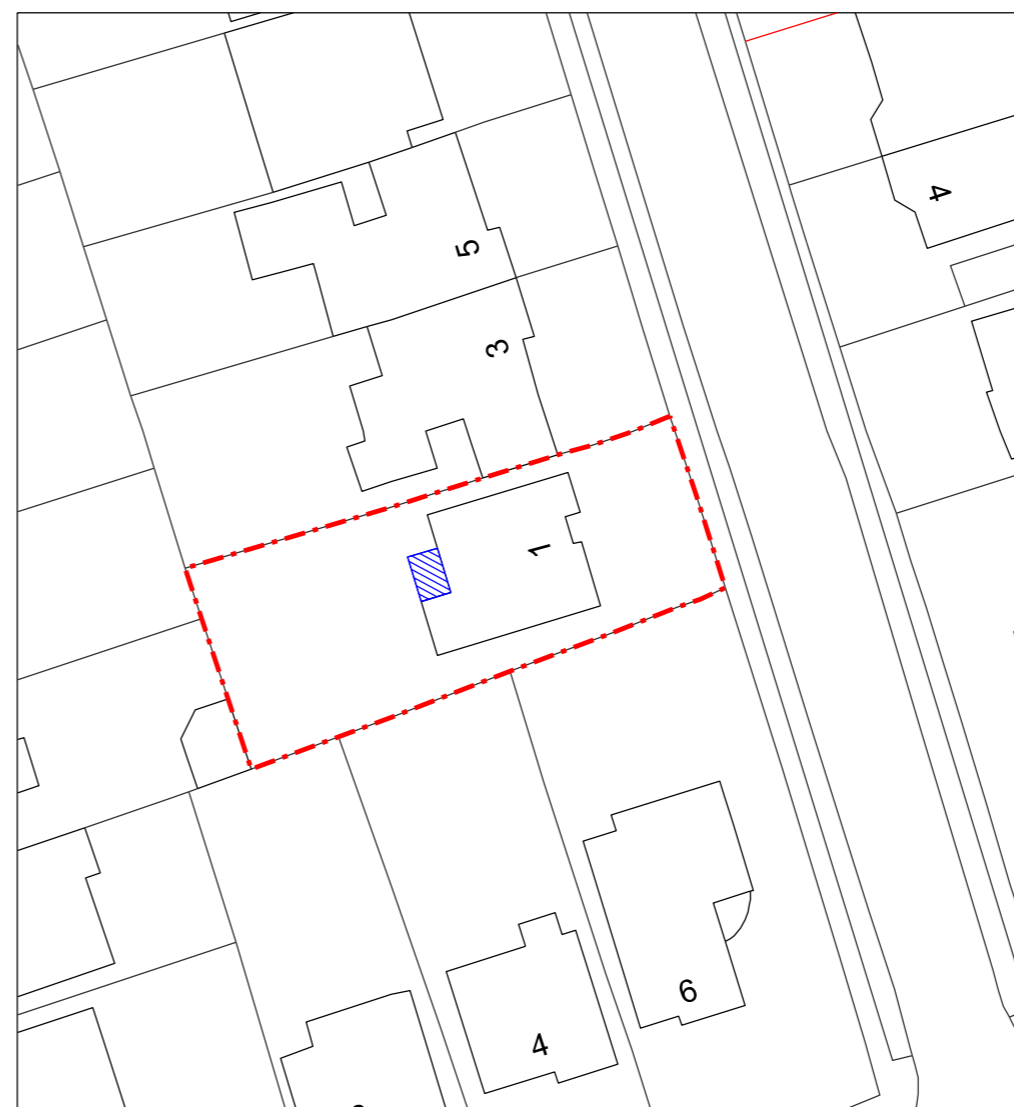

② Block Plan, Scale 1:500@A3

 

--- = Site Boundary

[Blue hatched box] = Ground Floor Canopy Extension

Site map procured from Stanfords VectorMap.