




Proposed Roof Plan
Scale 1:100@A3

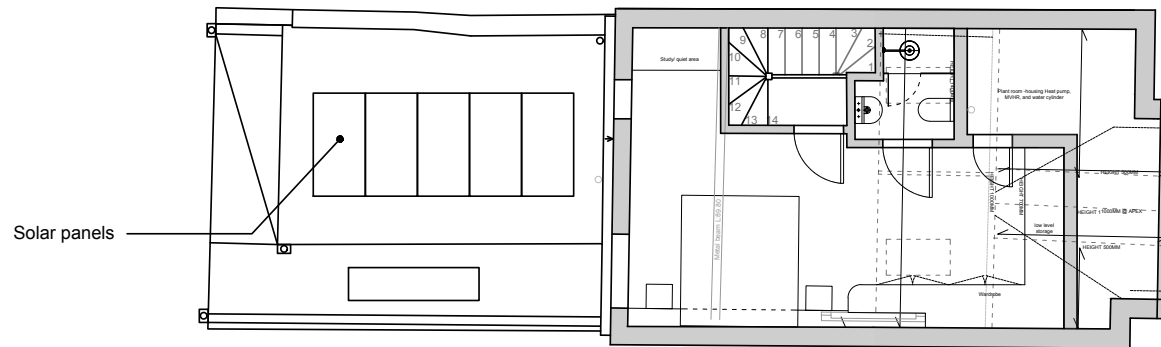

Proposed Second Floor Plan
Scale 1:100@A3


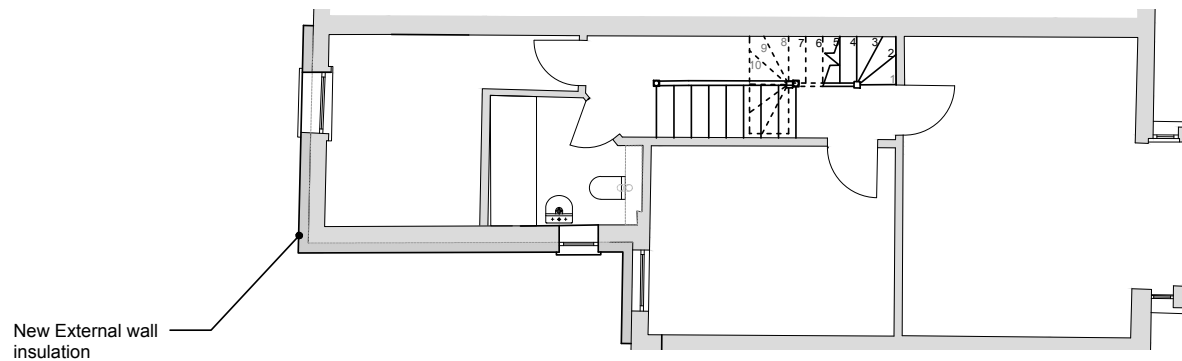


Proposed First Floor Plan
Scale 1:100@A3

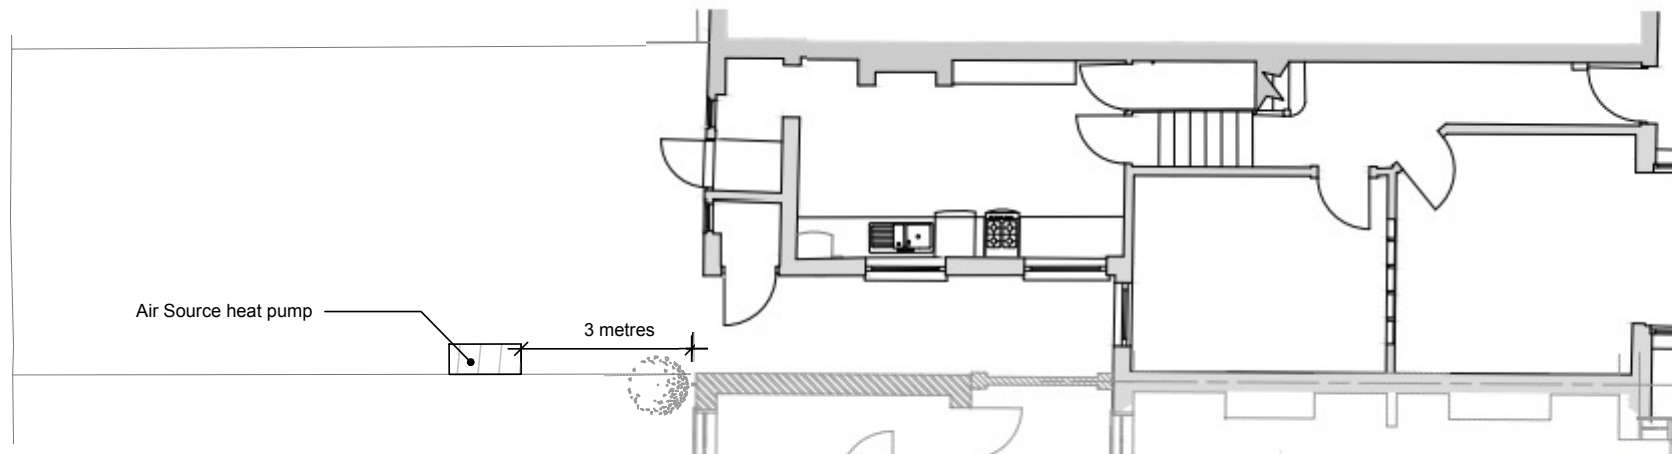

Proposed Ground Floor Plan
Scale 1:100@A3

Scale Bar (meters)

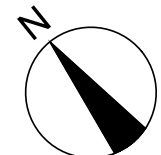 

Date
01/09/2022
01/12/2022
02/12/2023
10/12/2023

Description
PLANNING
PLANNING RESUBMISSION
AMENDMENT TO NORTH WEST ELEVATION
AMENDMENTS TO SW AND NW ELEVATIONS

Rev
A
B
C

Job No
01
Project
33 LOWTHER ROAD
Title
PROPOSED PLANS


Dwg No	201
Scale	1:100 @ A3
Date of First Issue	01/09/2022
Rev	C
Status	PLANNING



Proposed South East Elevation
Scale 1:100@A3




Proposed North West Elevation
Scale 1:100@A3

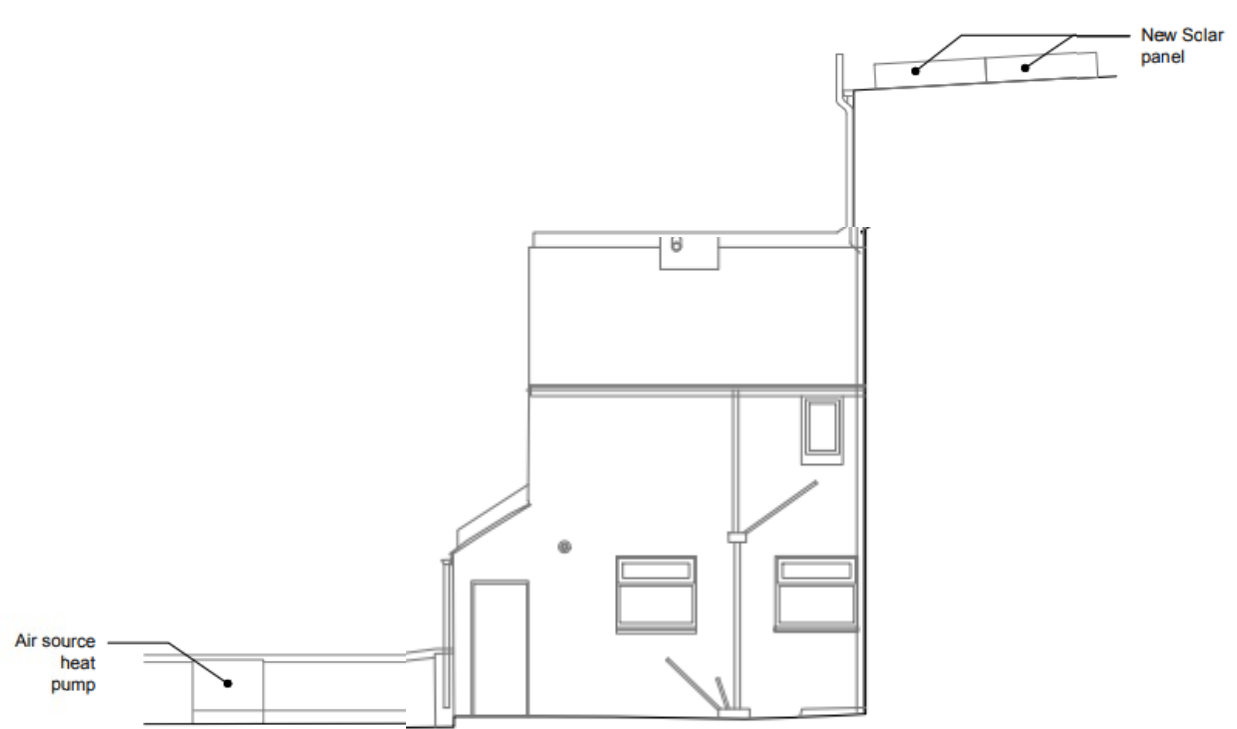

Proposed South West Elevation
Scale 1:100@A3

Scale Bar (meters)

 

Date
01/09/2022
01/12/2022
02/12/2023
10/12/2023

Description
PLANNING
PLANNING RESUBMISSION
AMENDMENT TO NORTH WEST ELEVATION
AMENDMENTS TO SW AND NW ELEVATIONS

Rev
A
B
C

Job No
01
Project
33 LOWTHER ROAD
Title
PROPOSED ELEVATIONS
Dwg No
202
Scale
1:100 @ A3
Date of First Issue
01/09/2022
Rev
C
Status
PLANNING