



Notes


Report any discrepancies to the author.
 This drawing is copyrighted to Temple Ford Design LTD.

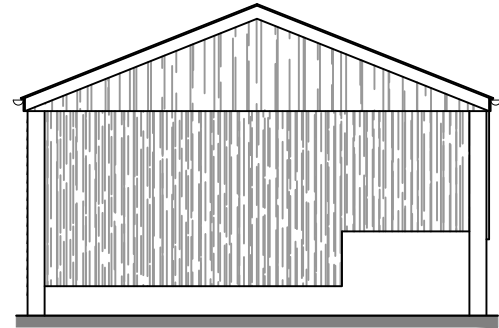


NORTH ELEVATION

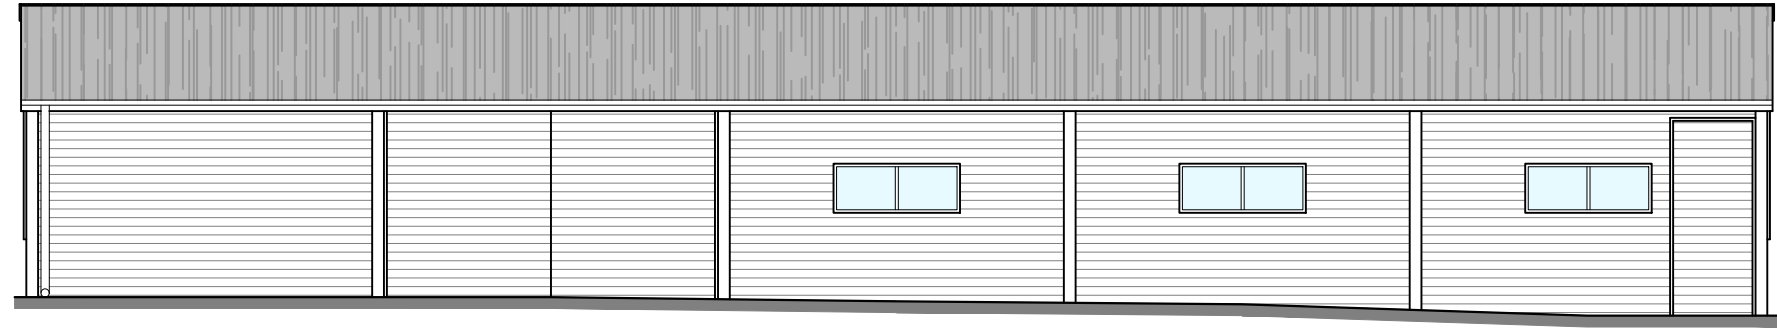

WEST ELEVATION

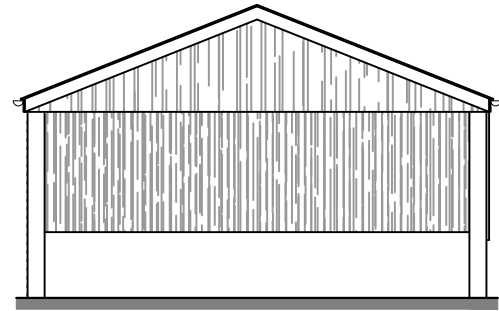

SOUTH ELEVATION

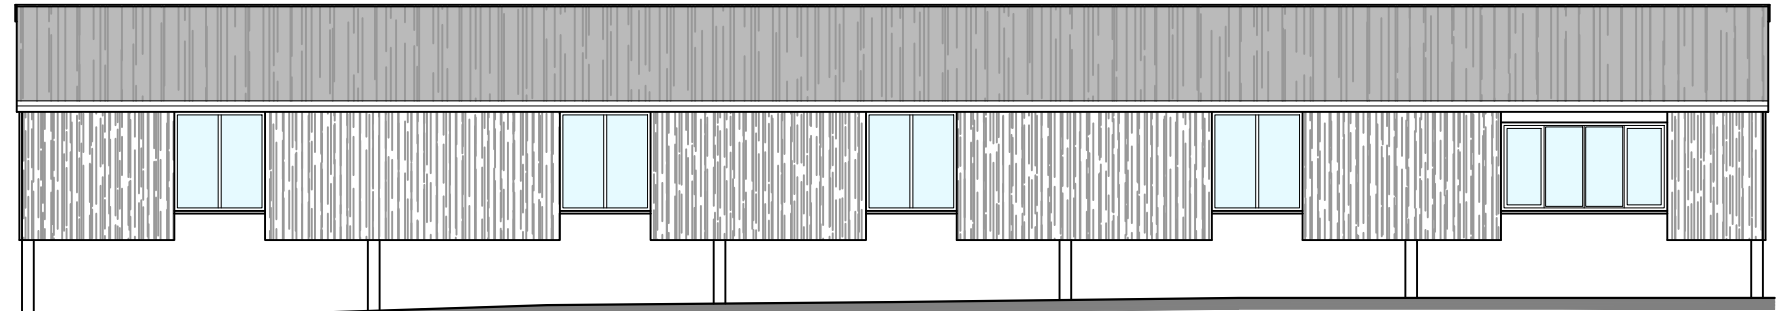

EAST ELEVATION

Revision Notes:

Rev:	Date:	Description:
~	~	~

Date: August 2022

Scale @ A3: 1/100

Drawing Status:	Drawn:	Checked:
Design	JC	MP

Project: Alterations and Refurbishment to Unit 8 Longmoor Farm

Drawing Title: Elevations as Existing

Client: Cranbury Estates

Project:	Dwg No:	Rev:
2093	902	~

Temple Ford Design Ltd architects



T 023 8027 6393
 E templeforddesign@gmail.com W templeforddesign.co.uk