





**SITE LOCATION PLAN @ 1:1250**

Streetwise licence No. 100047474  
 © Crown Copyright and database rights  
 2020 OS

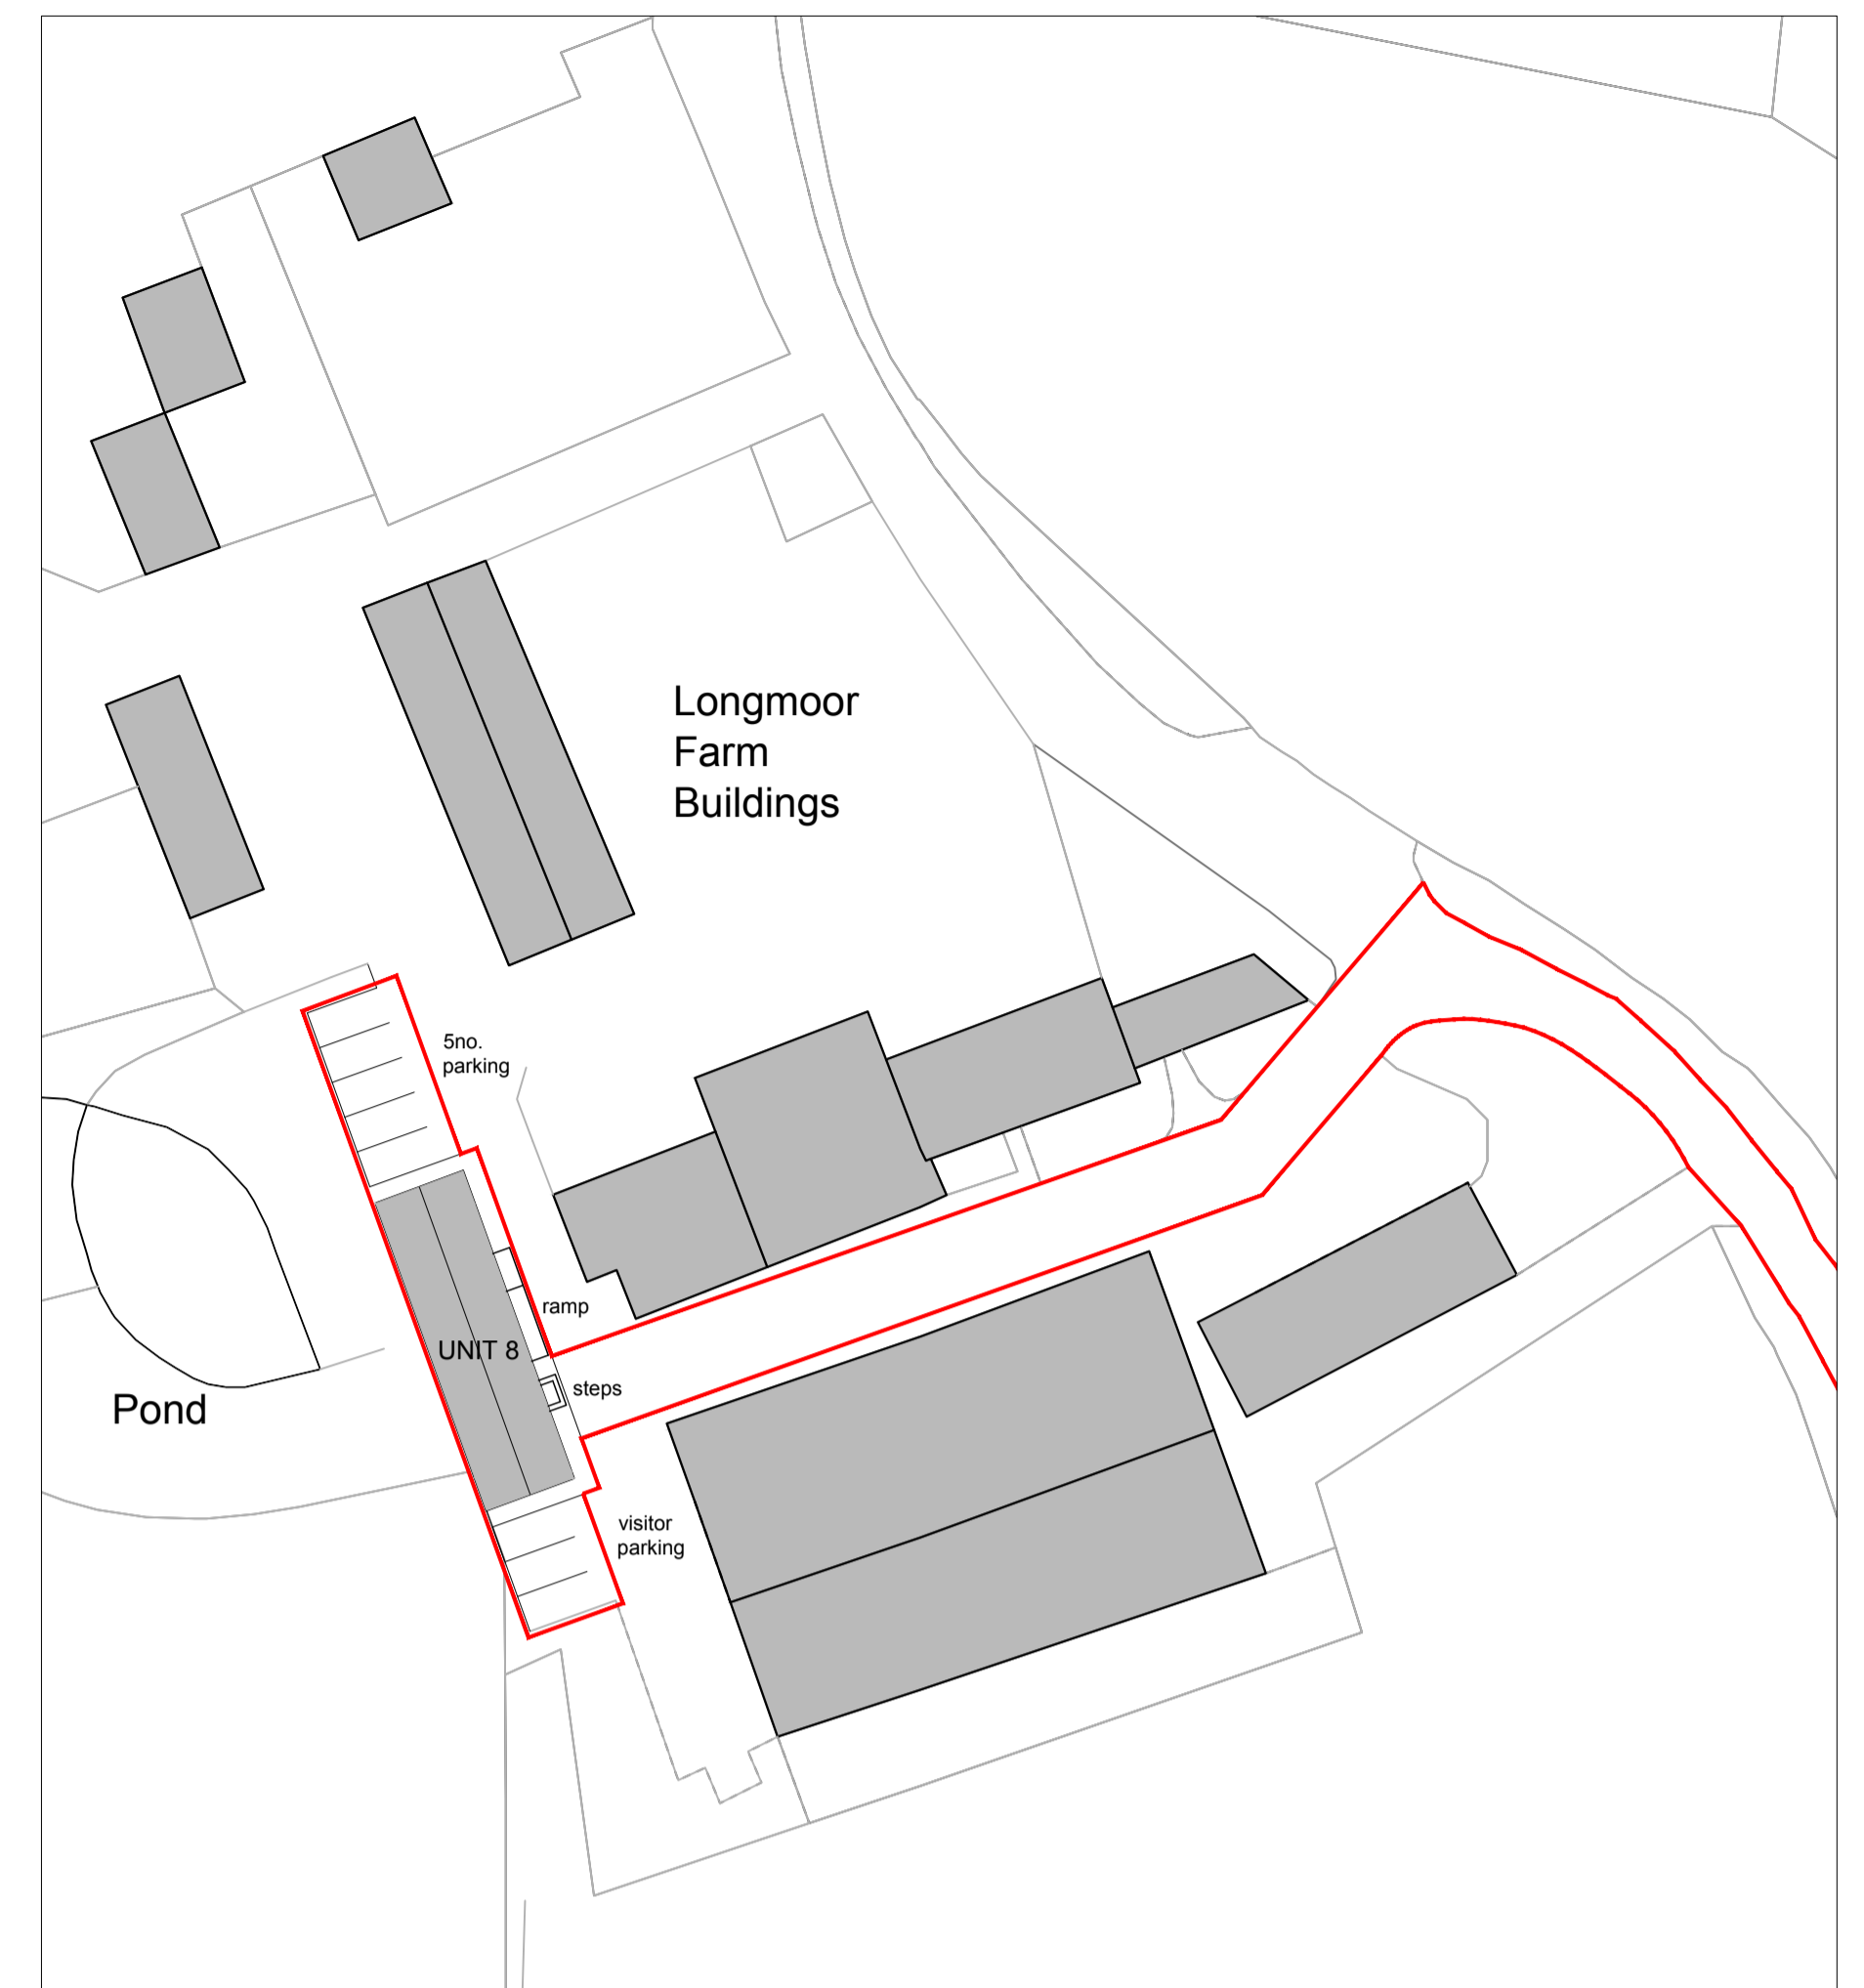

**SITE BLOCK PLAN @ 1:500**

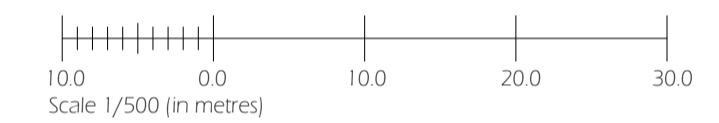

**AERIAL LOCATION - Not to Scale**  
 Google Maps

Notes  
 Report any discrepancies to the author.  
 Do not scale from this drawing.  
 This drawing is copyrighted to Temple Ford Design LTD.

**Revision Notes:**

Rev.	Date:	Description:
A	11 01 24	Site plan amended
B	08 02 24	Site plan amended
C	05 04 24	OS Map extended

Date: Nov 2023

Scale @ A1: 1:500 / 1:1250

Status: Planning  
 Drawn: mp  
 Checked: dm

Project: Proposed Re-cladding of Unit 8 Longmoor Farm

Drawing Title: Site Location & Block Plan

Client: Cranbury Estates

Project: 2083	Dwg No: 900	Rev: C
---------------	-------------	--------

**Temple Ford Design Ltd**  
 architects



T 023 8027 6393  
 E templeforddesign@gmail.com W templeforddesign.co.uk