
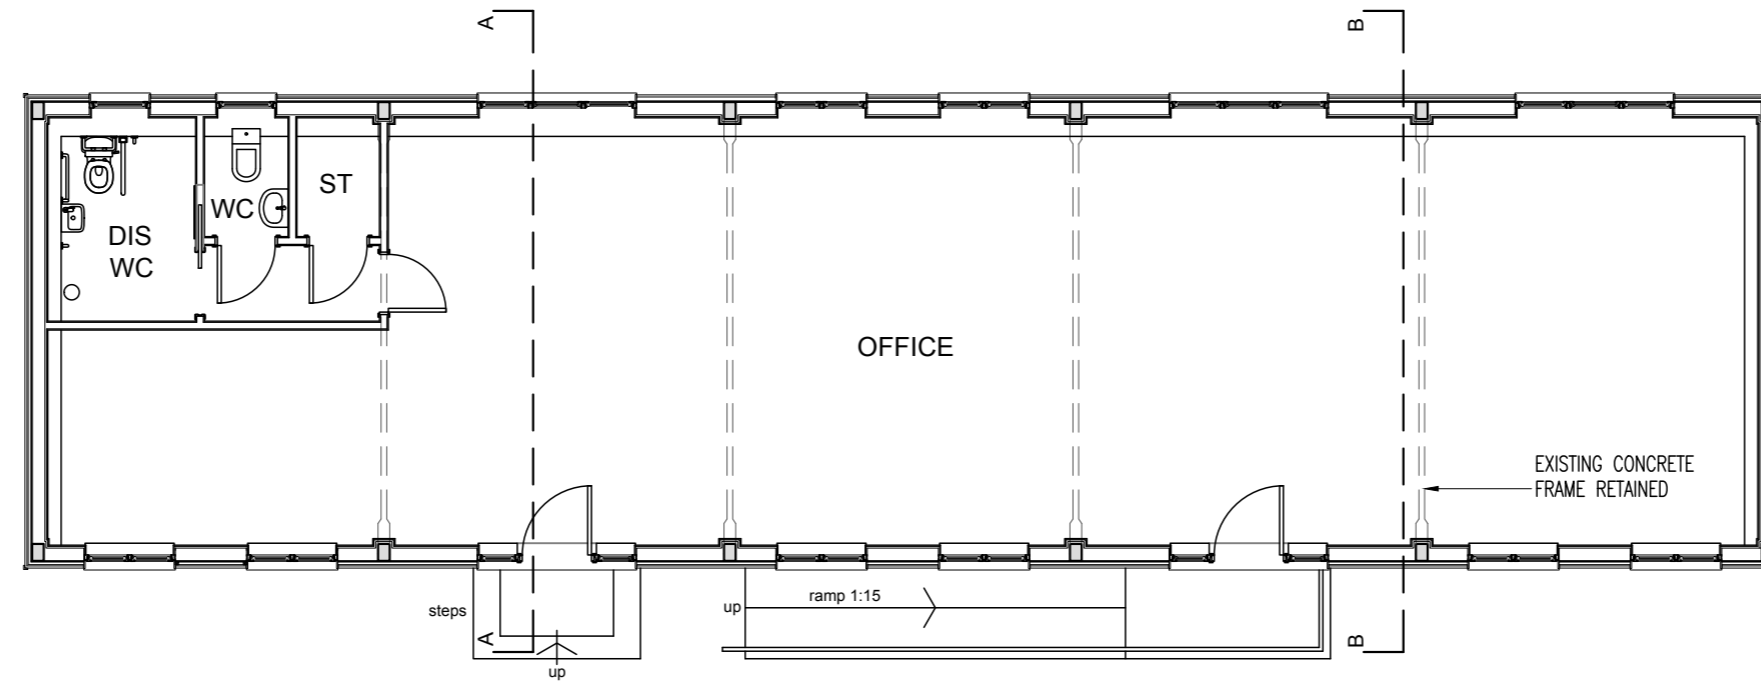



Notes

Report any discrepancies to the author.


This drawing is copyrighted to Temple Ford Design LTD.

 


FLOOR PLAN

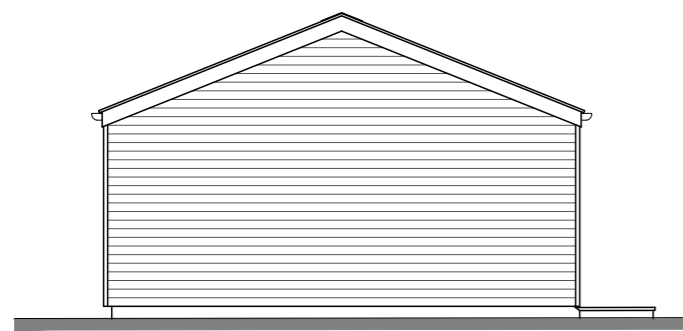


SOUTH ELEVATION

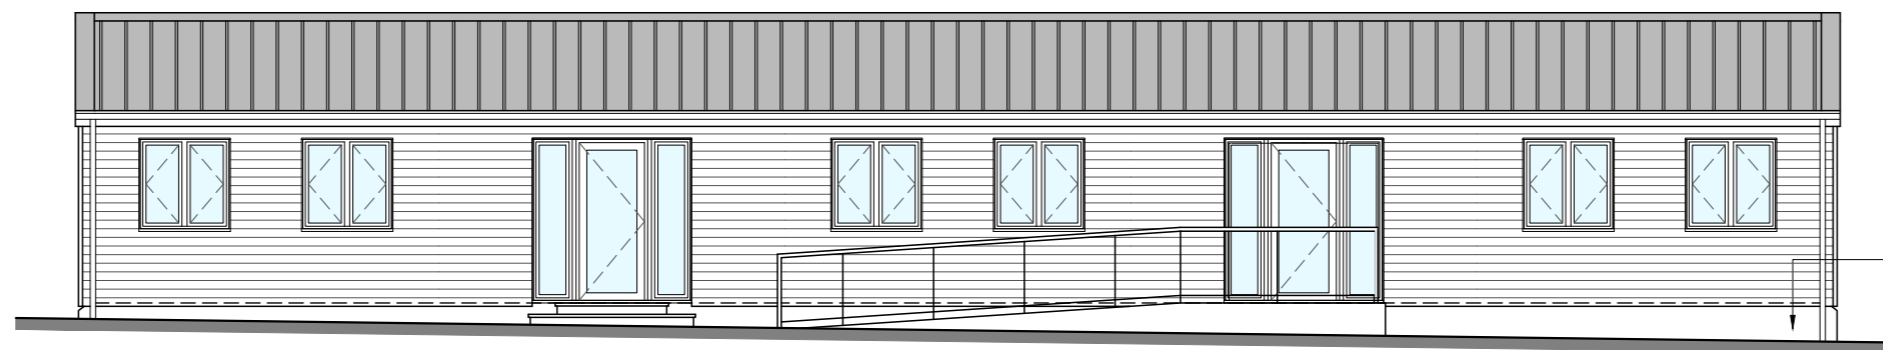

EAST ELEVATION

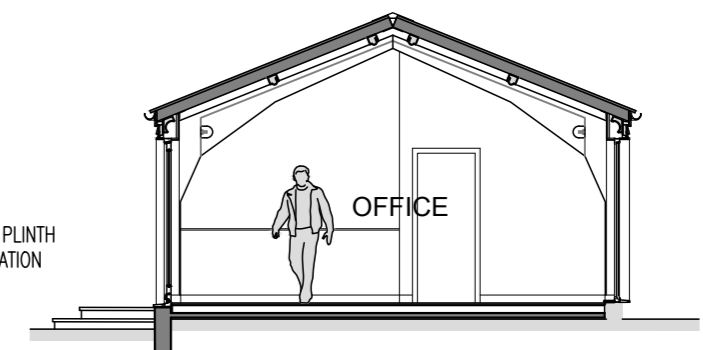


CROSS SECTION A-A

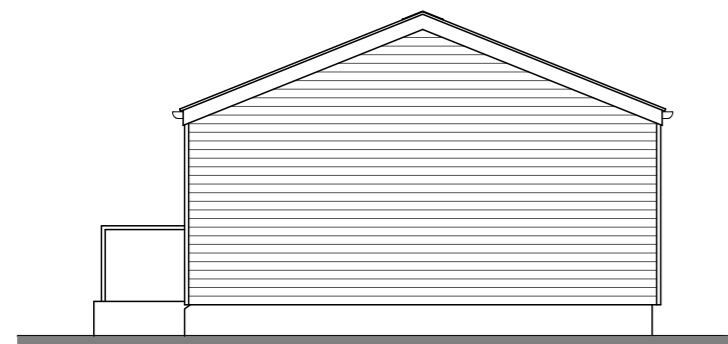

NORTH ELEVATION



WEST ELEVATION

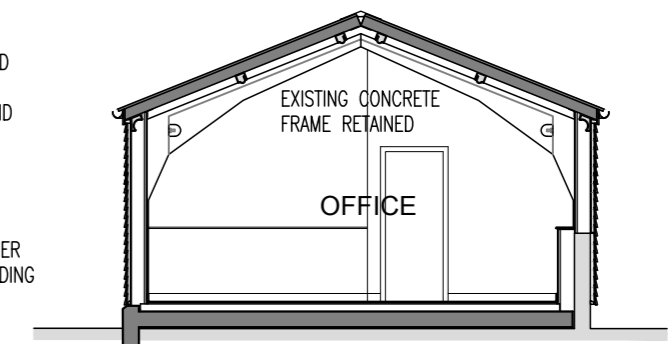

CROSS SECTION B-B

Revision Notes:

| Rev: | Date: | Description: |
|------|----------|---------------|
| A | 08 02 24 | Plans updated |

Date: Nov 2023

Scale @ A2: 1:100

Drawing Status: Planning
 Drawn: mp
 Checked: dm

Project: Proposed Re-cladding to Unit 8 Longmoor Farm

Drawing Title: Floor Plan & Elevations As Proposed

Client: Cranbury Estates

Project: 2093
 Dwg No: 001
 Rev: A

Temple Ford Design Ltd architects



T 023 8027 6393
 E templeforddesign@gmail.com W templeforddesign.co.uk