



Notes  
 Report any discrepancies to the author.  
 This drawing is copyrighted to Temple Ford Design LTD.


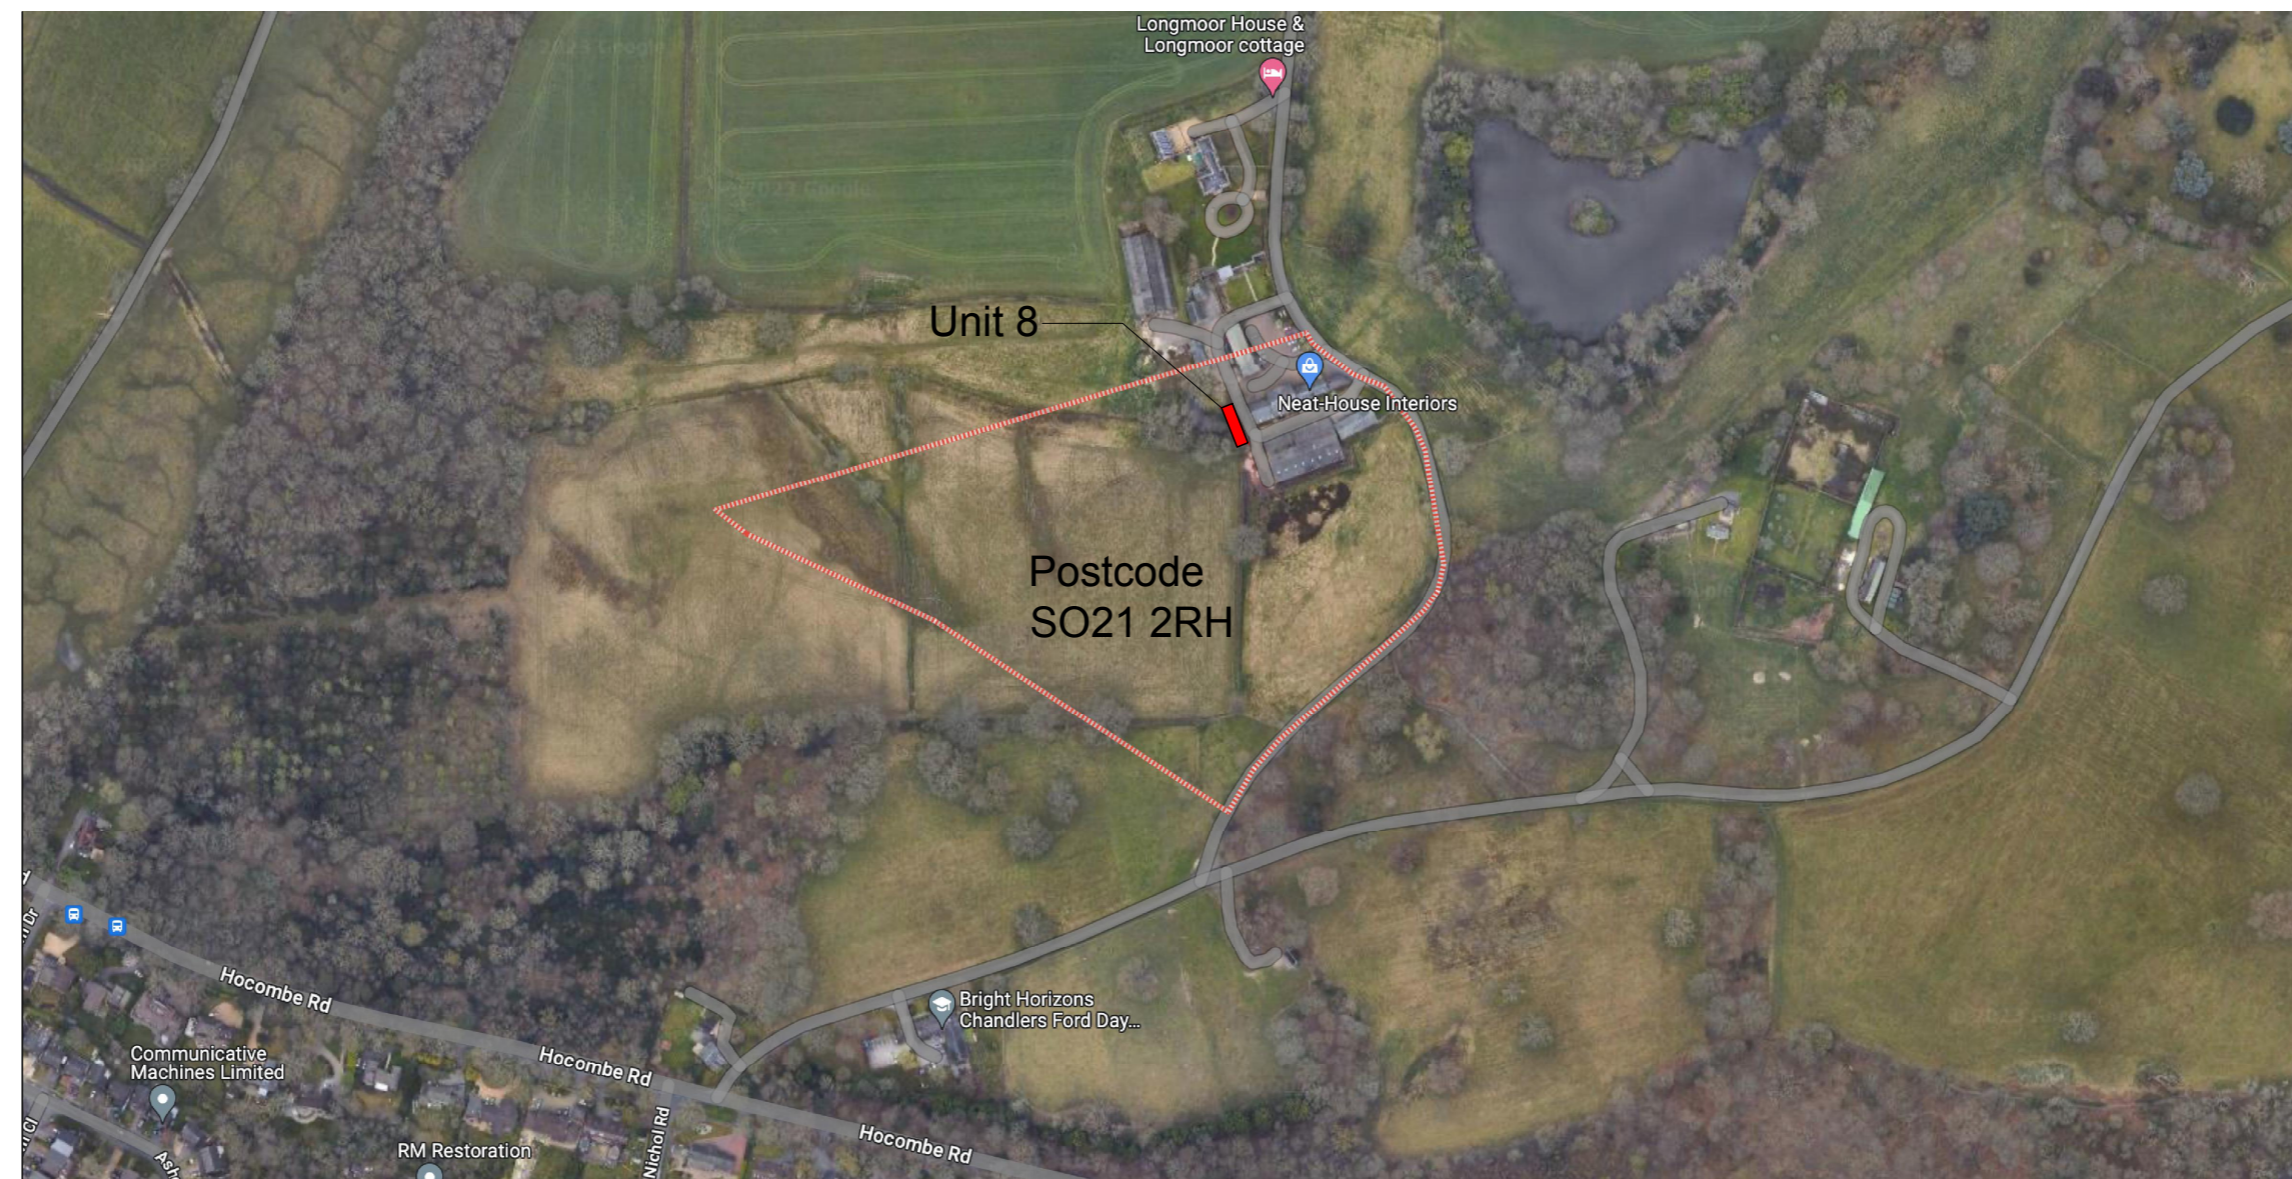


AERIAL LOCATION - Not to Scale  
 Google Maps

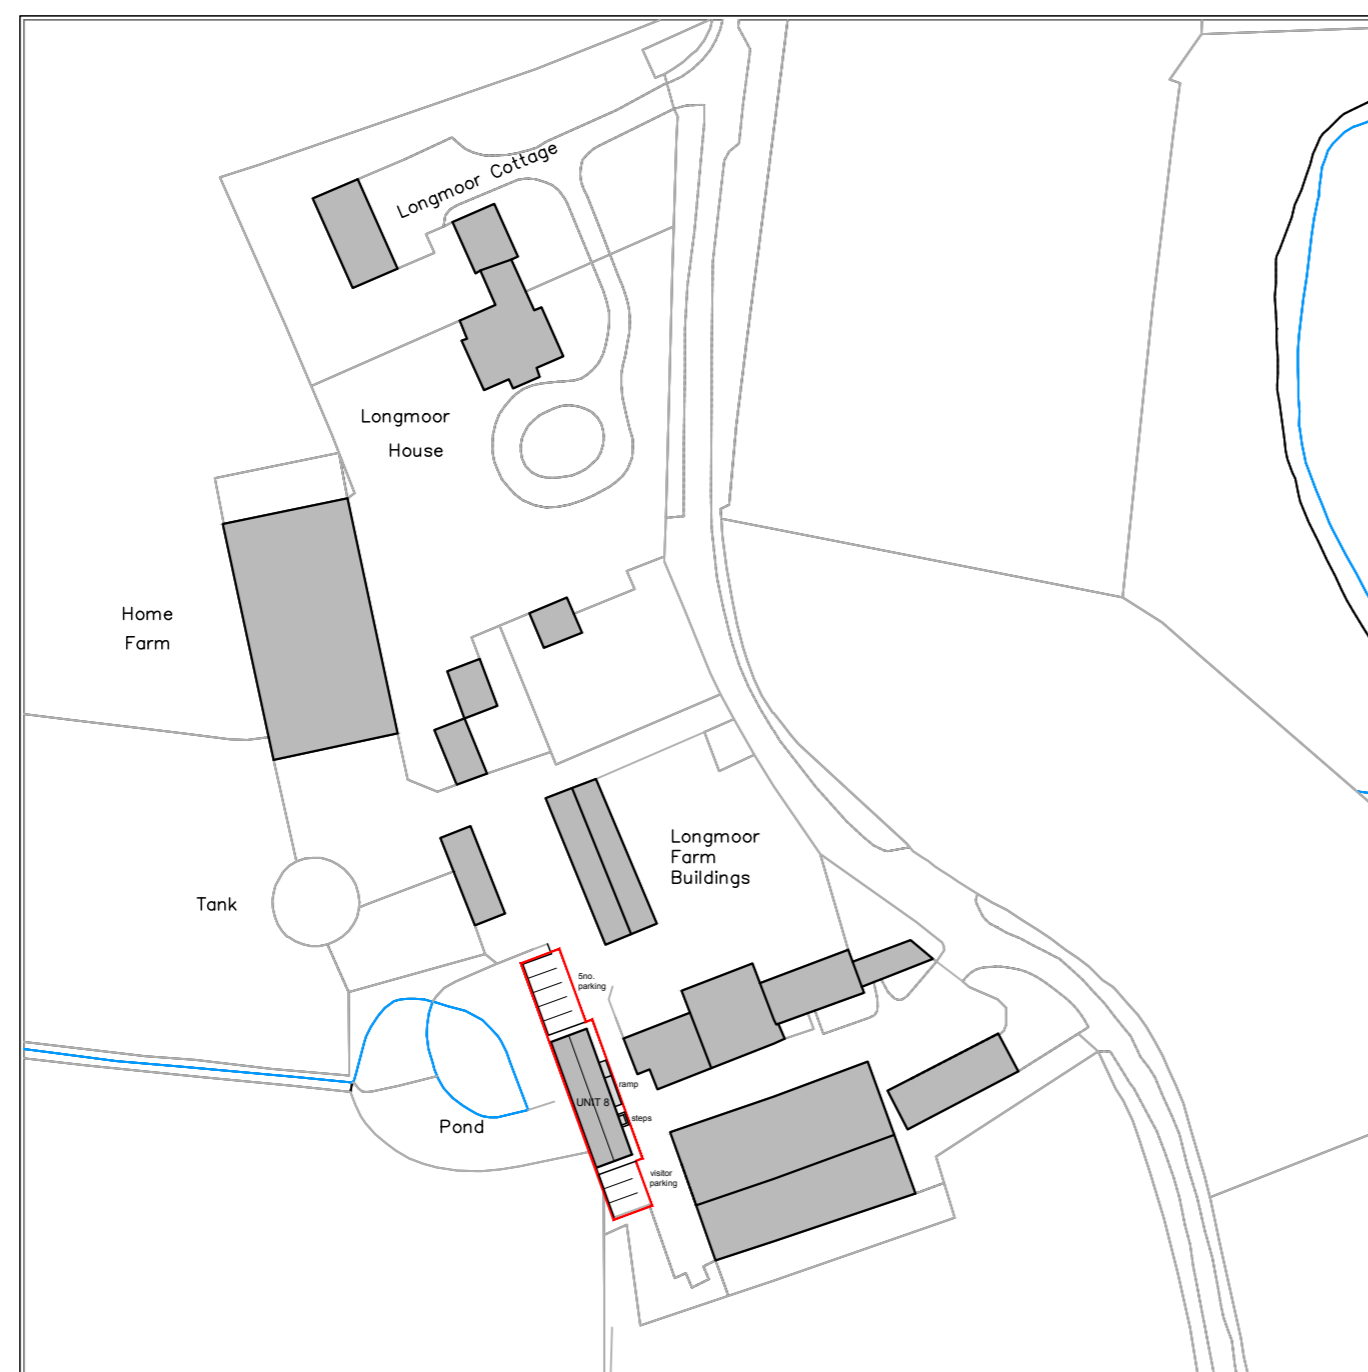


SITE LOCATION PLAN @ 1:1250

Streetwise licence No. 100047474  
 © Crown Copyright and database rights  
 2020 OS

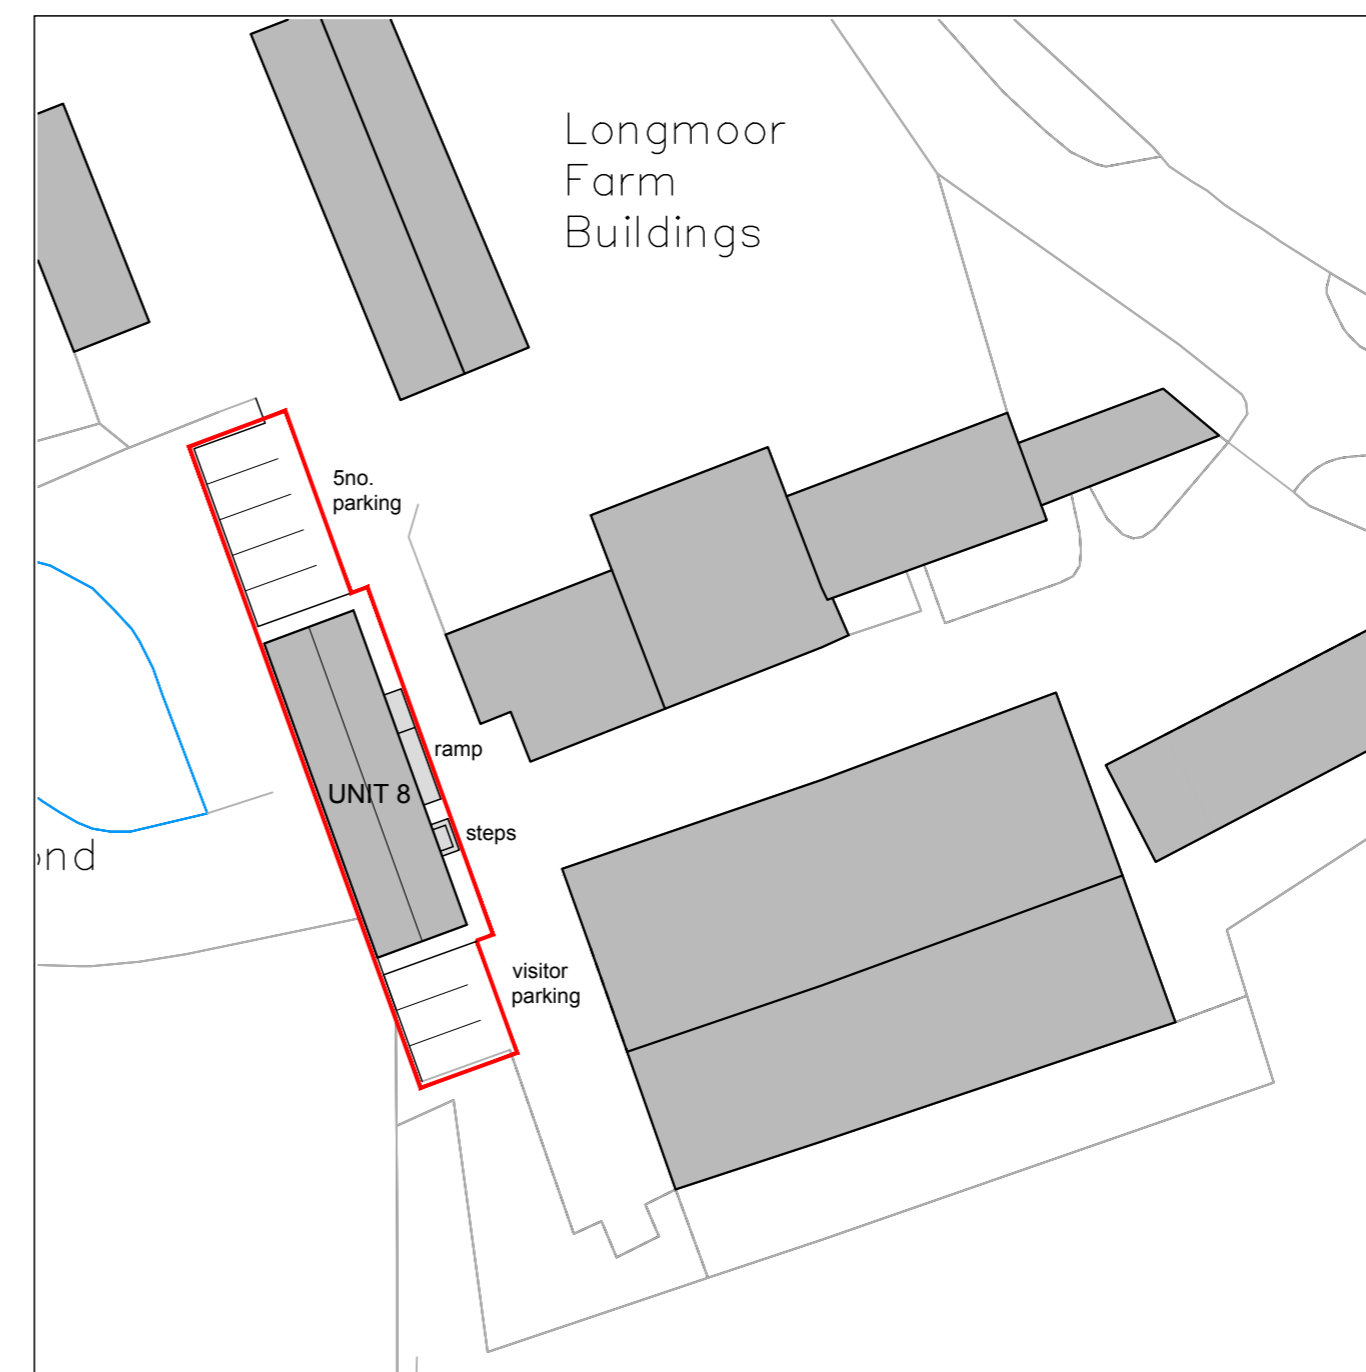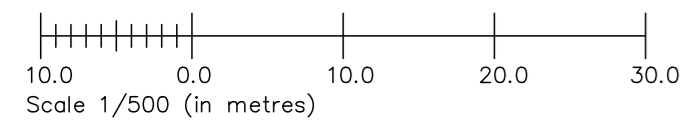

SITE BLOCK PLAN @ 1:500

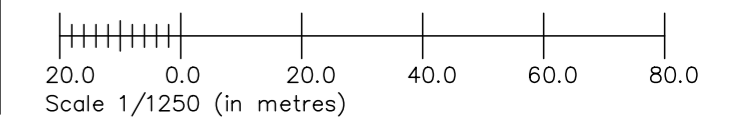

Revision Notes:		
Rev:	Date:	Description:
A	11 01 24	Site plan amended
B	08 02 24	Site plan amended

Date:	Nov 2023		
Scale @ A2:	1:500 / 1:1250		
Drawing Status:	Drawn:	Checked:	
Planning	mp	dm	

Project:	Proposed Re-cladding to Unit 8 Longmoor Farm		
Drawing Title:	Site Location & Block Plan		

Client:	Cranbury Estates		
Project:	Dwg No:	Rev:	
2093	900	B	

**Temple Ford Design Ltd**  
 architects

T 023 8027 6393  
 E templeforddesign@gmail.com W templeforddesign.co.uk