

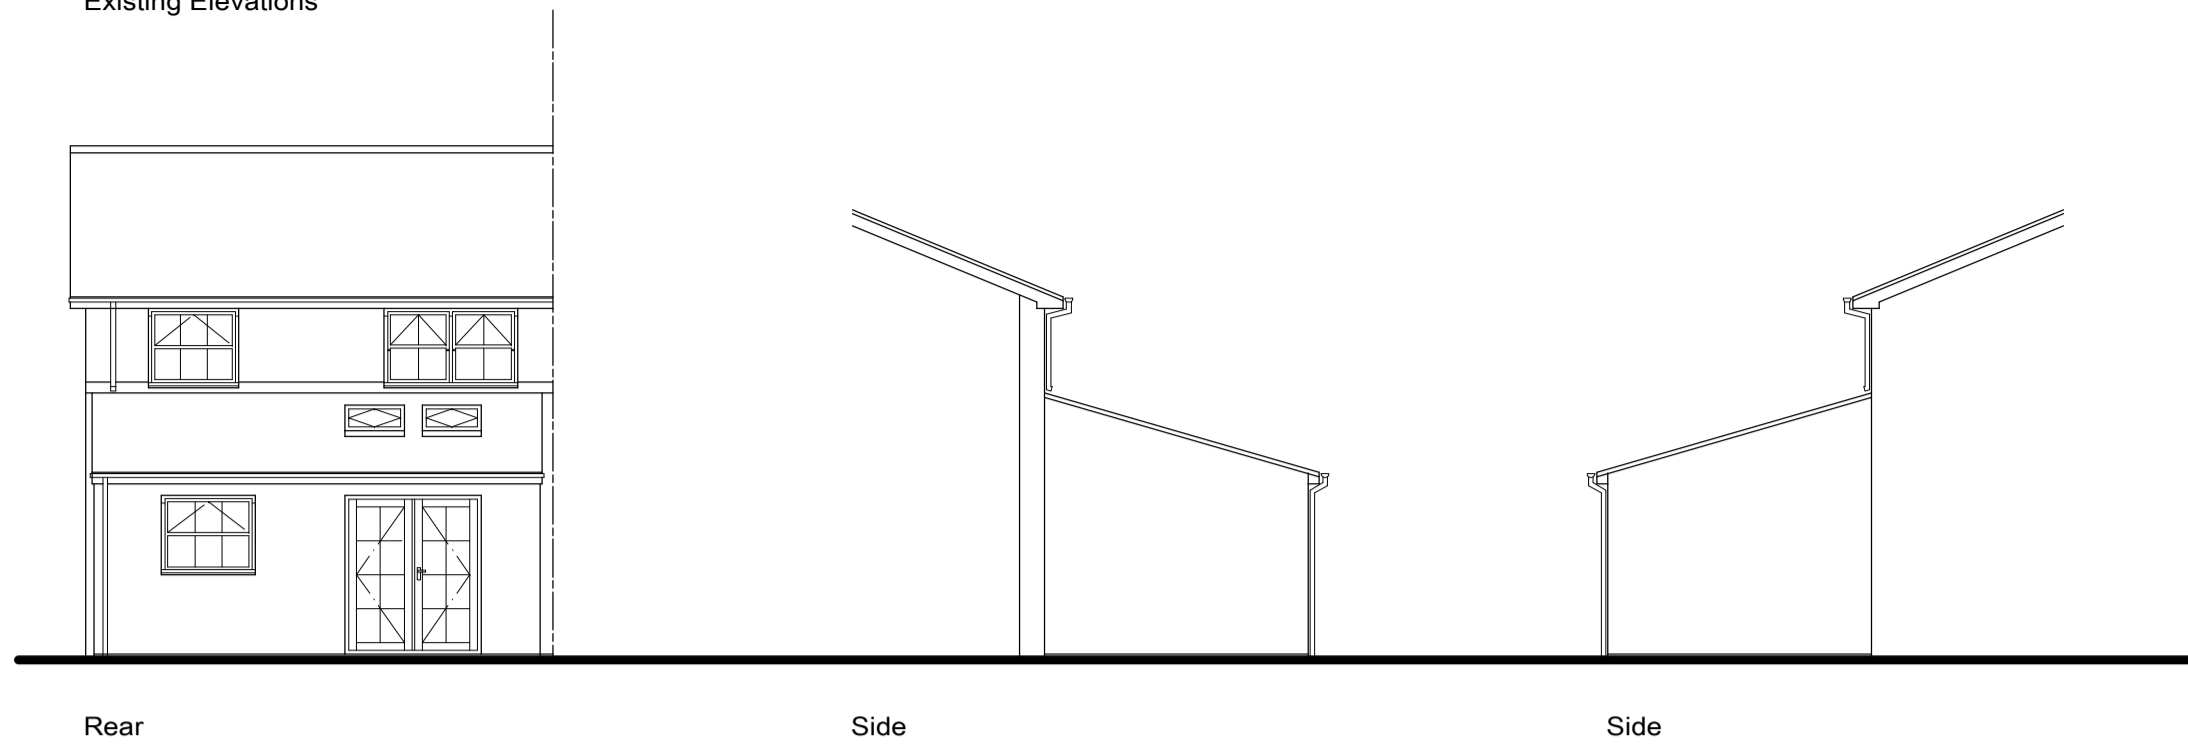



Existing Elevations

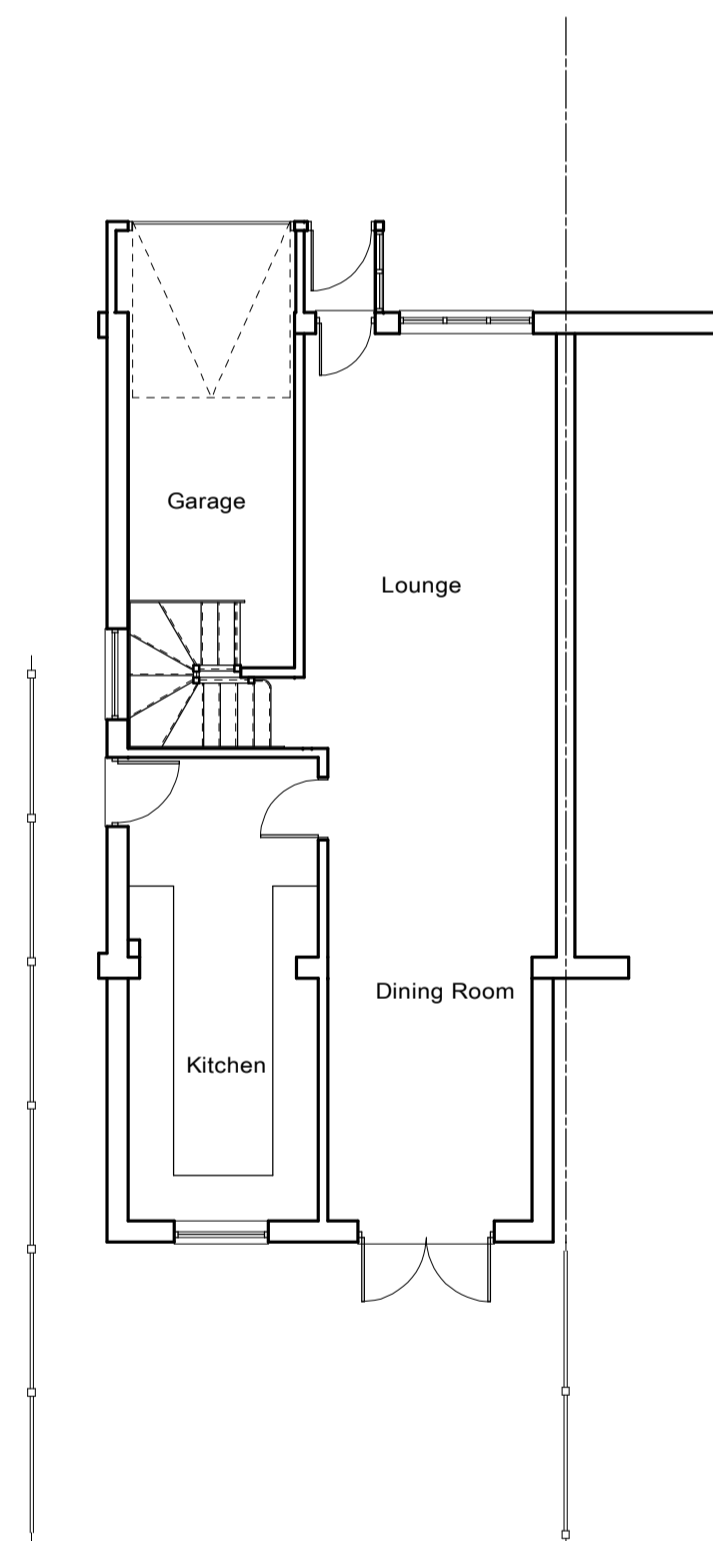


Proposed Elevations

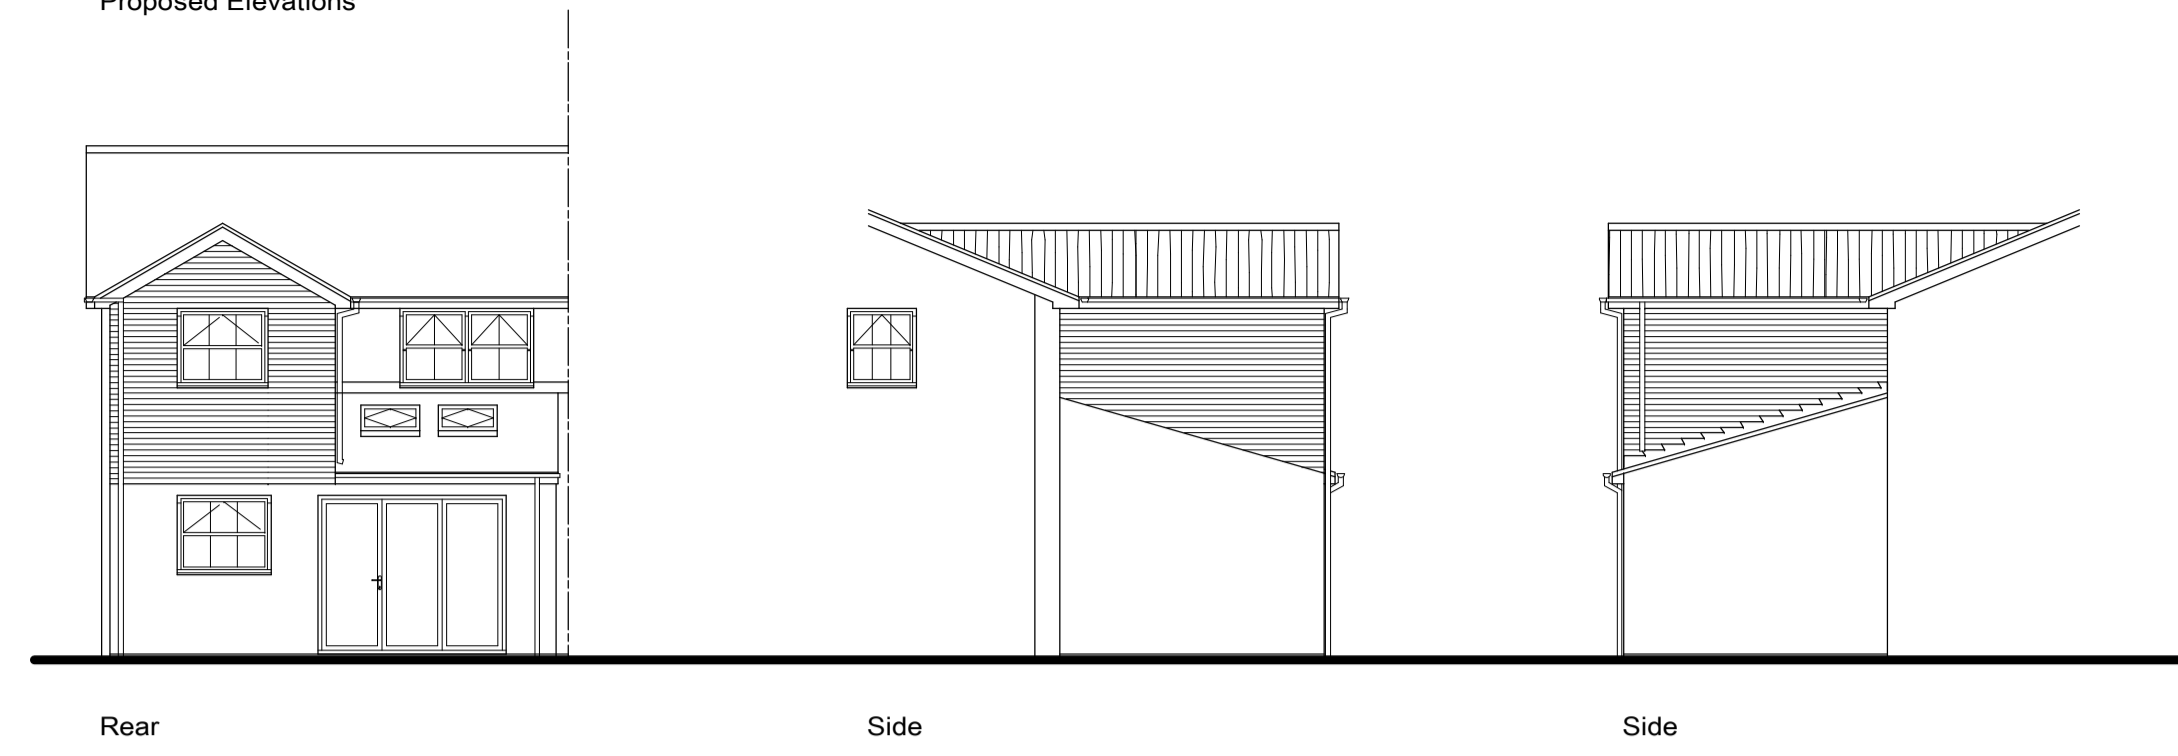


Existing Ground Floor Plan

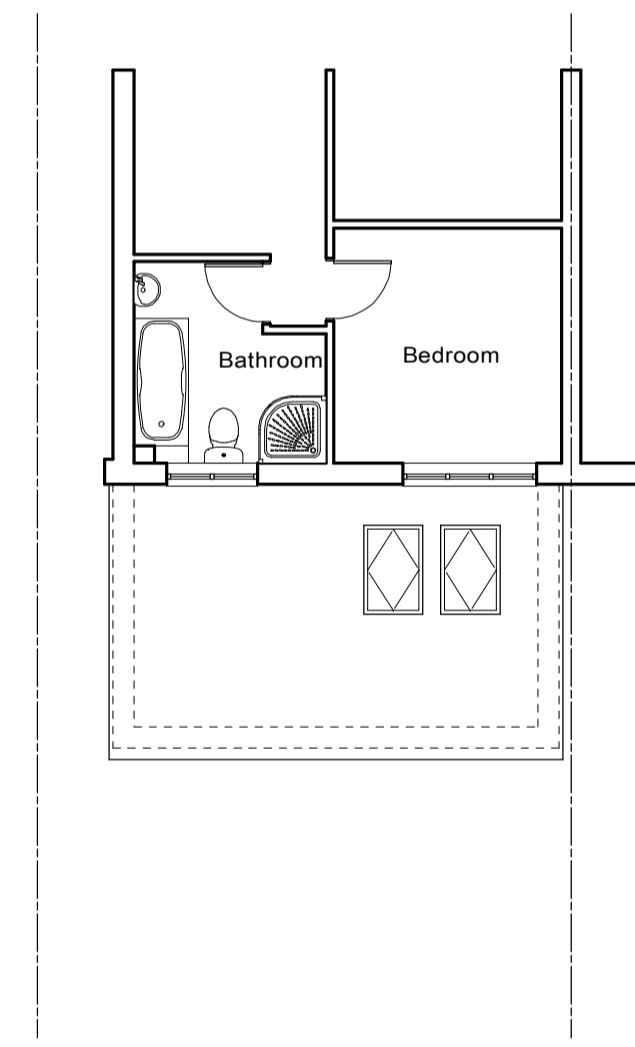


Existing First Floor Plan

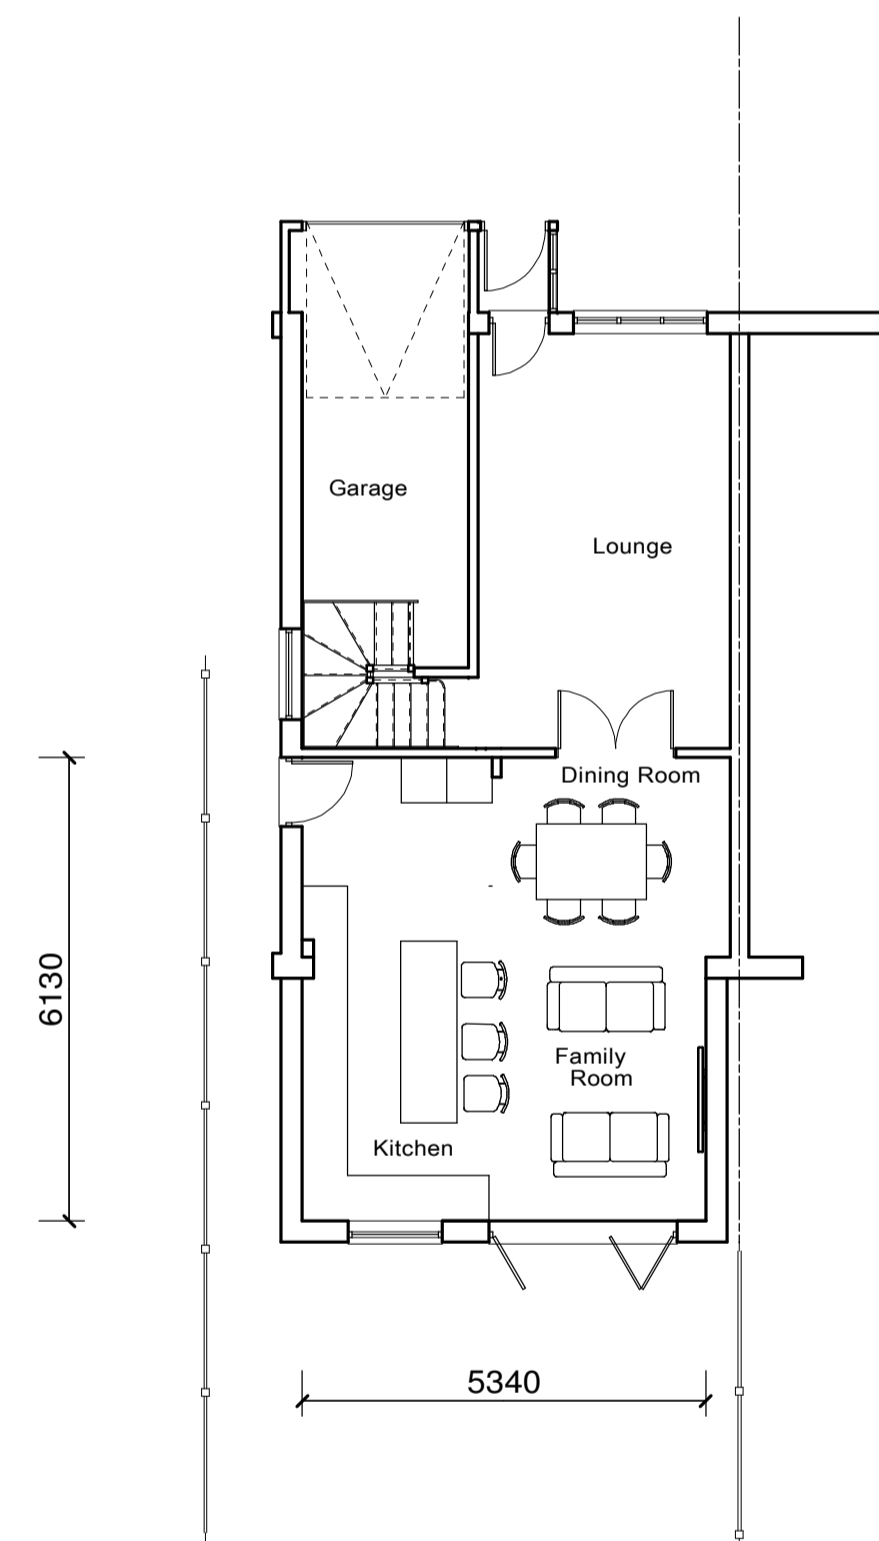

Proposed Ground Floor Plan

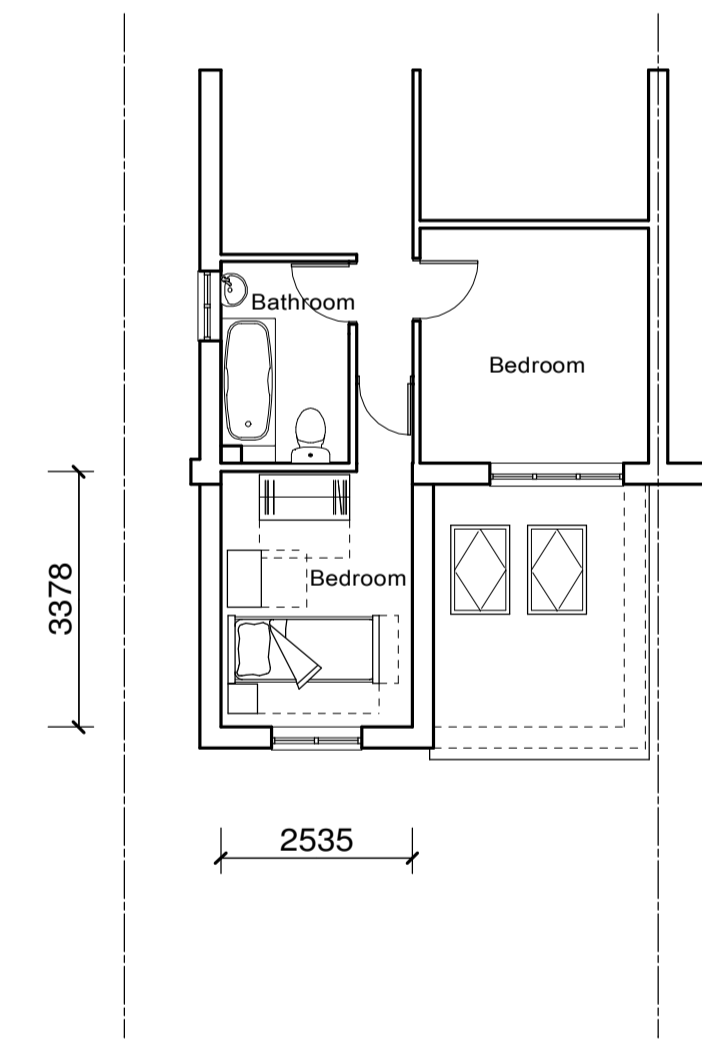

Proposed First Floor Plan

 

Client	
Mr. & Mrs M. Harvey	
Location	
18 David Close Aylesbury	
Project	
First Floor Extension & Alterations	
Drawing Title	
Existing & Proposed Elevations & Floor Plans	
Scale	Date
1:100	March 2024
Dwg. No.	Rev.
MH/01/24	-