

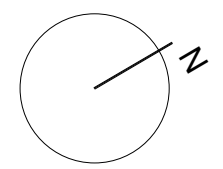
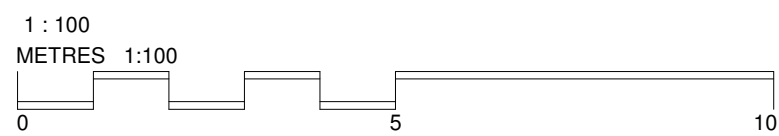

---

---

---

Rev.	Date	Description	Drawn
A	22/3/2024	PA - New Proposal	SD/A

Existing Roof Plan



# Palmer+ Partners

Client: Andy & Gles Bradford  
Address  
Project: Barngate, Boot Lane, Dinton, Bucks HP17 8UJ

22003    EX 103    A

Existing Roof Plan    Scale: 1 : 100 @A3  
Date: 03/29/16  
Drawn by: SD/A