



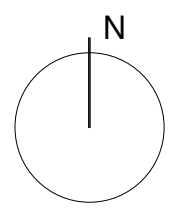


Ordnance Survey, (c) Crown Copyright 2022. All rights reserved. Licence number 100022432

**Proposed Location Plan**

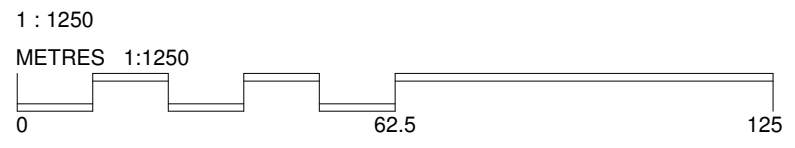

**Proposed Site Plan**

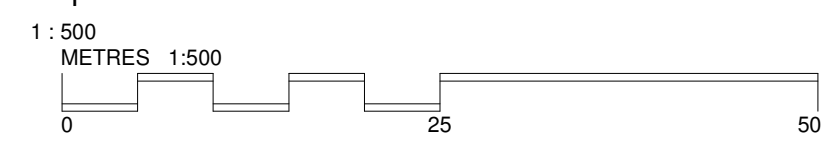

Rev.	Date	Description	Drawn
A	22/3/2024	PA - New Proposal	SD/A

# Palmer+ Partners

Client: Andy & Gles Bradford  
 Address  
 Project: Barngate, Boot Lane, Dinton, Bucks HP17 8UJ

22003 PL 95 A

Proposed Site Plan  
 Scale: As indicated A3  
 Date: 10/05/15  
 Drawn by: SD/A