
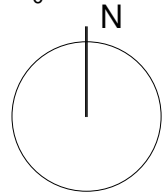



Existing Location Plan

1 : 1250

 

Existing Site Plan

1 : 500

 

Rev.	Date	Description	Drawn
A	22/3/2024	PA - New Proposal	SD'A

**Palmer+
Partners**

Client: Andy & Gles Bradford
 Address
 Project: Barngate, Boot Lane, Dinton, Bucks HP17 8UJ

22003 EX 90 A

Existing Site Plan
 Scale: As indicated A3
 Date: 10/05/15
 Drawn by: SD'A