


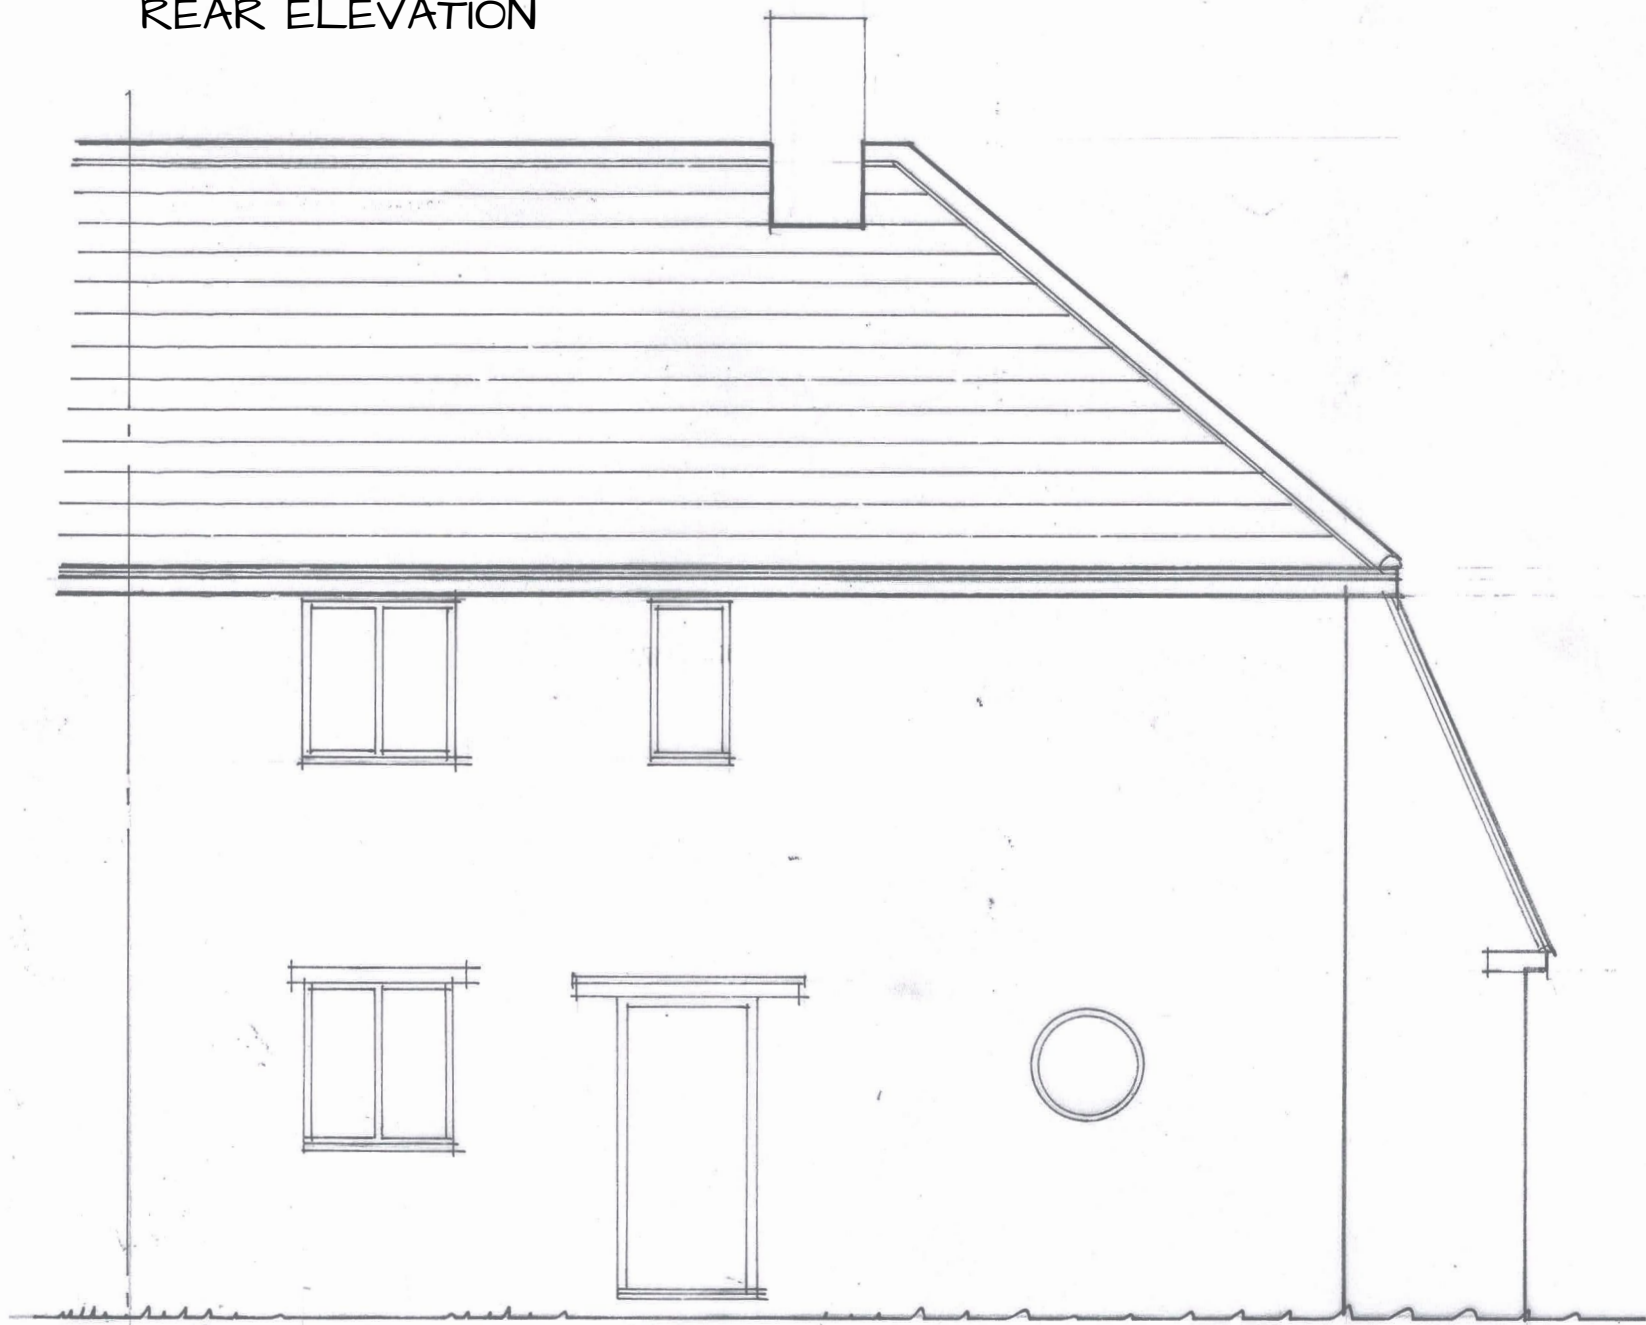

REAR ELEVATION



FRONT ELEVATION

0. 1. 2. 3



SCALE 1: 50 @A3


30 BARLOW ROAD
WENDOVER BUCKS

EXISTING ELEVATIONS


DATE MARCH 2024



SCALE 1: 50 @ A3

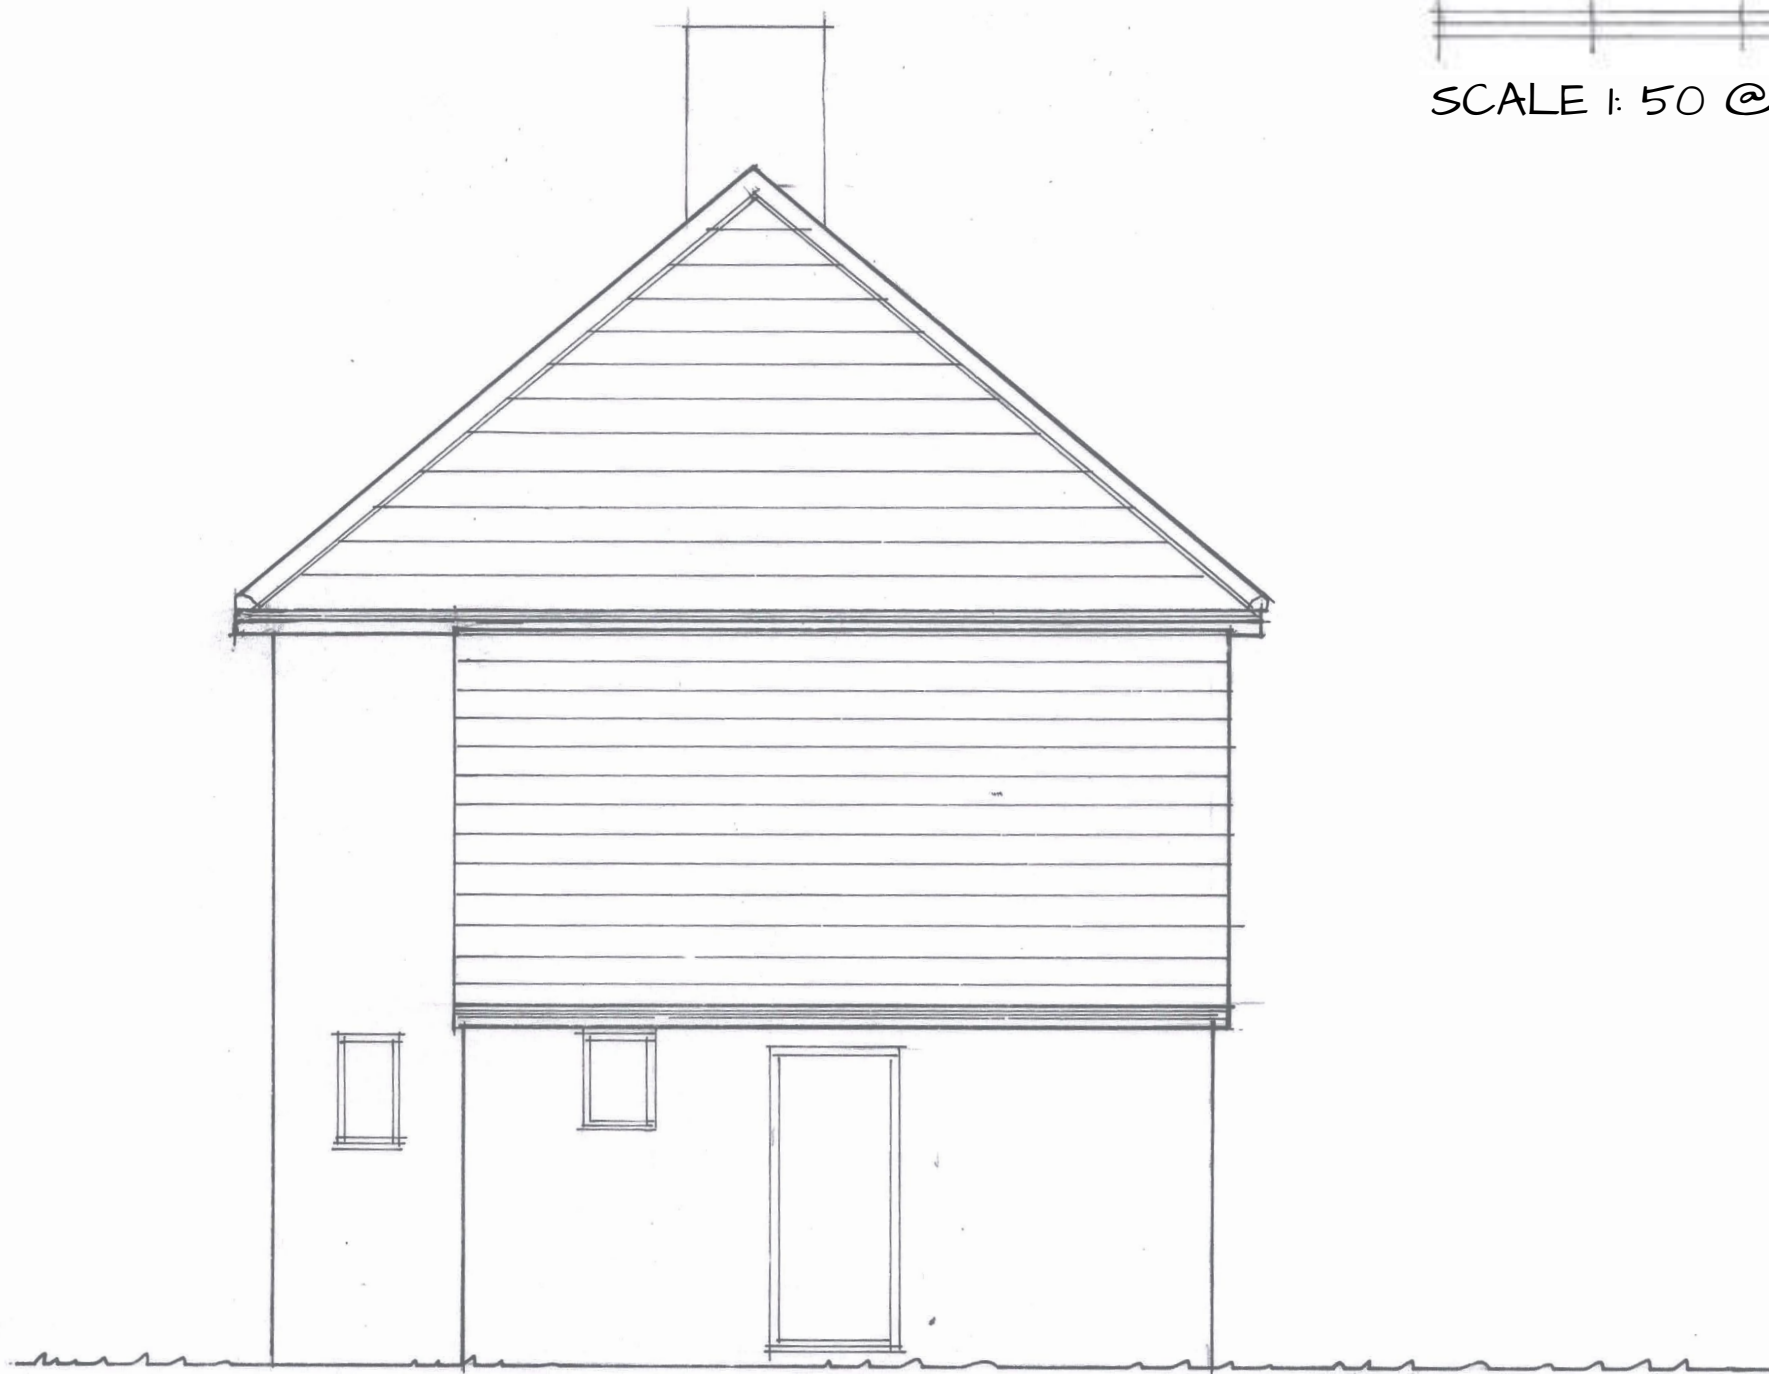

SIDE ELEVATION

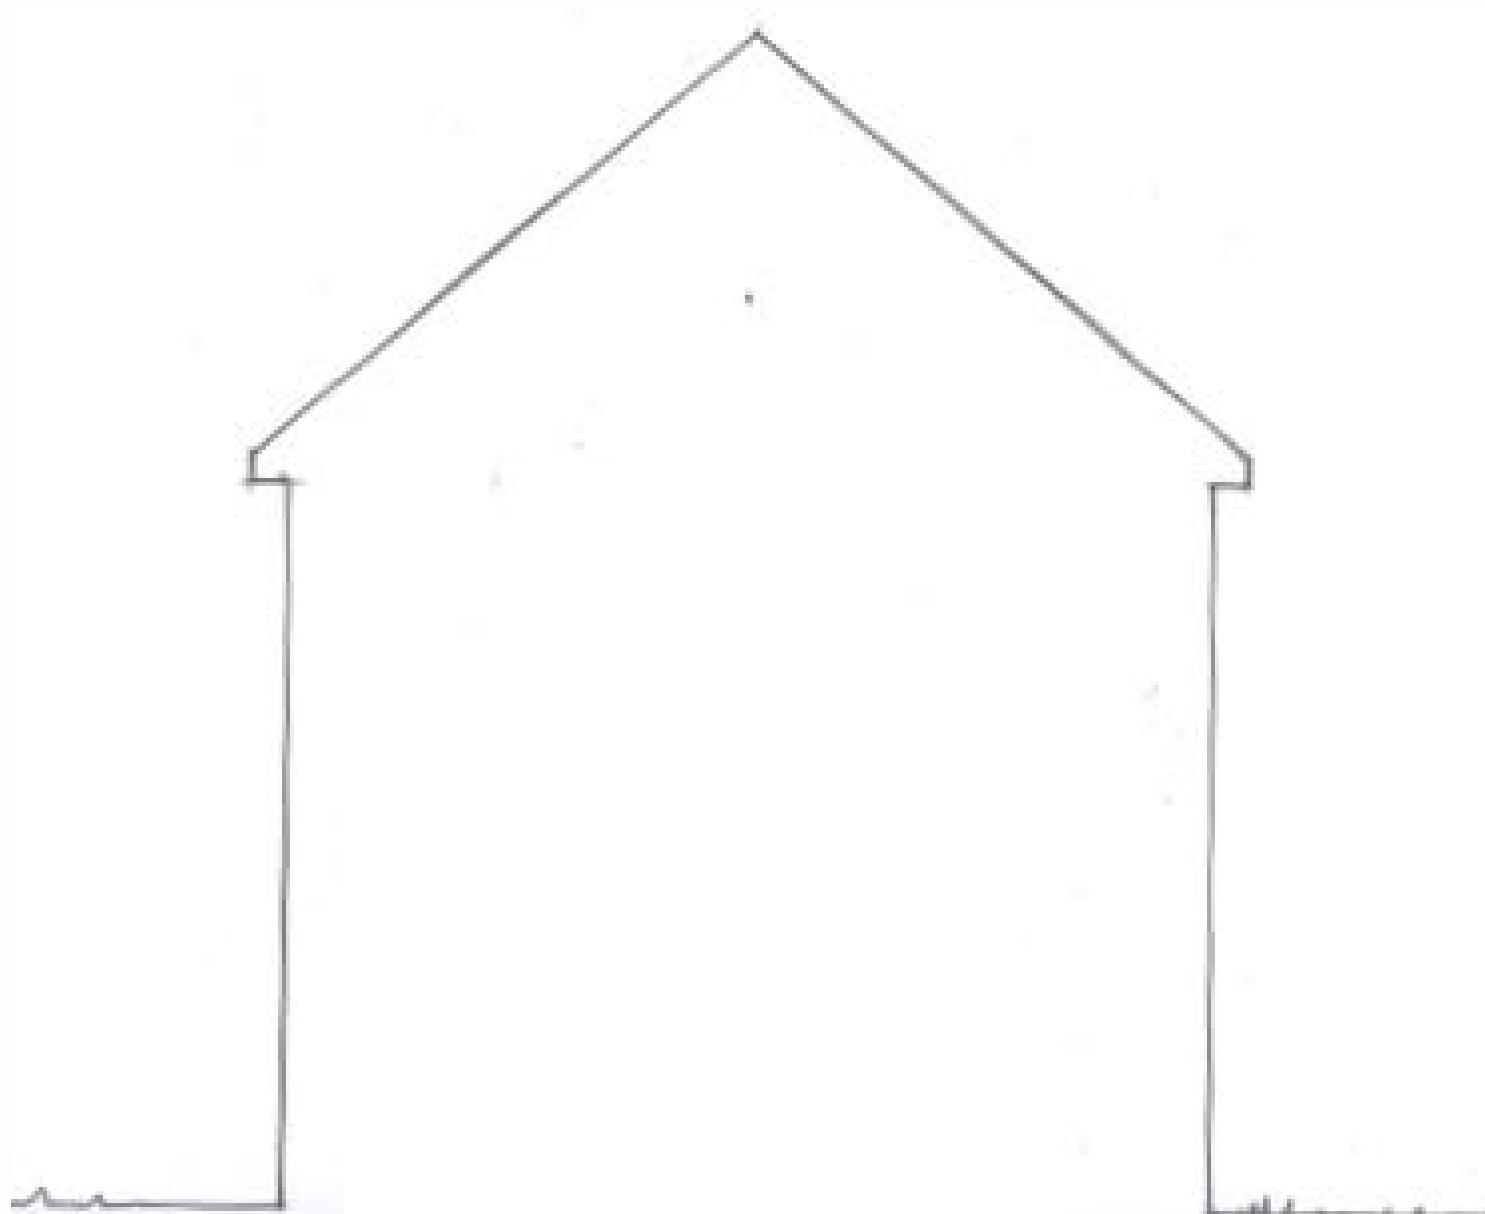

SECTION.

30 BARLOW ROAD
WENDOVER
BUCKS

EXISTING
ELEVATIONS

DATE MARCH 2024