



0. 1. 2. 3

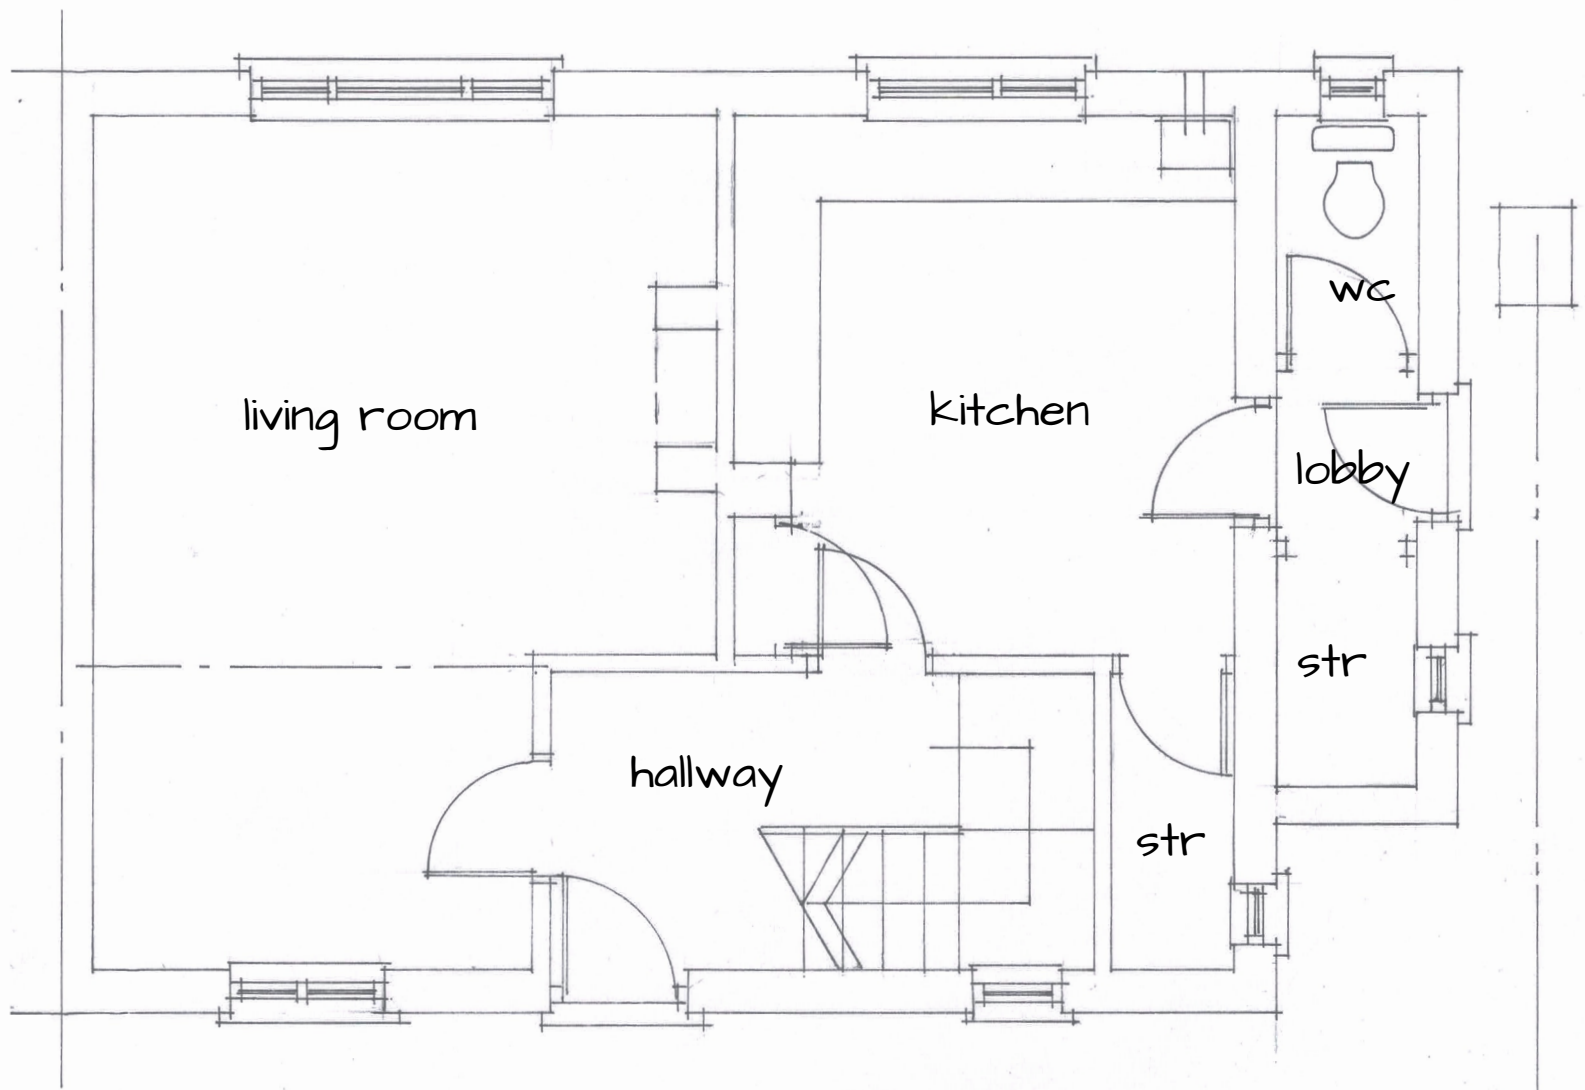

SCALE 1: 50 @ A3

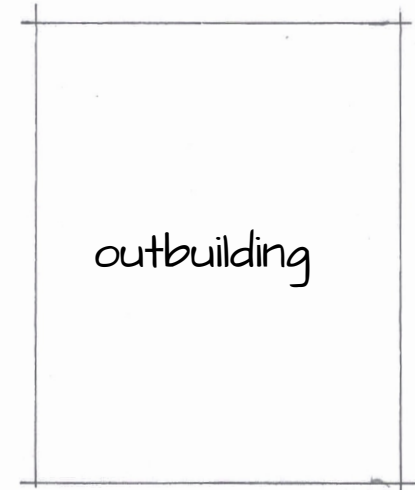

GROUND FLOOR PLAN

30 BARLOW ROAD
WENDOVER
BUCKS

EXISTING FLOOR PLAN

DATE MARCH 2024