



0. 10. 20. 30



SCALE 1: 500 @ A3

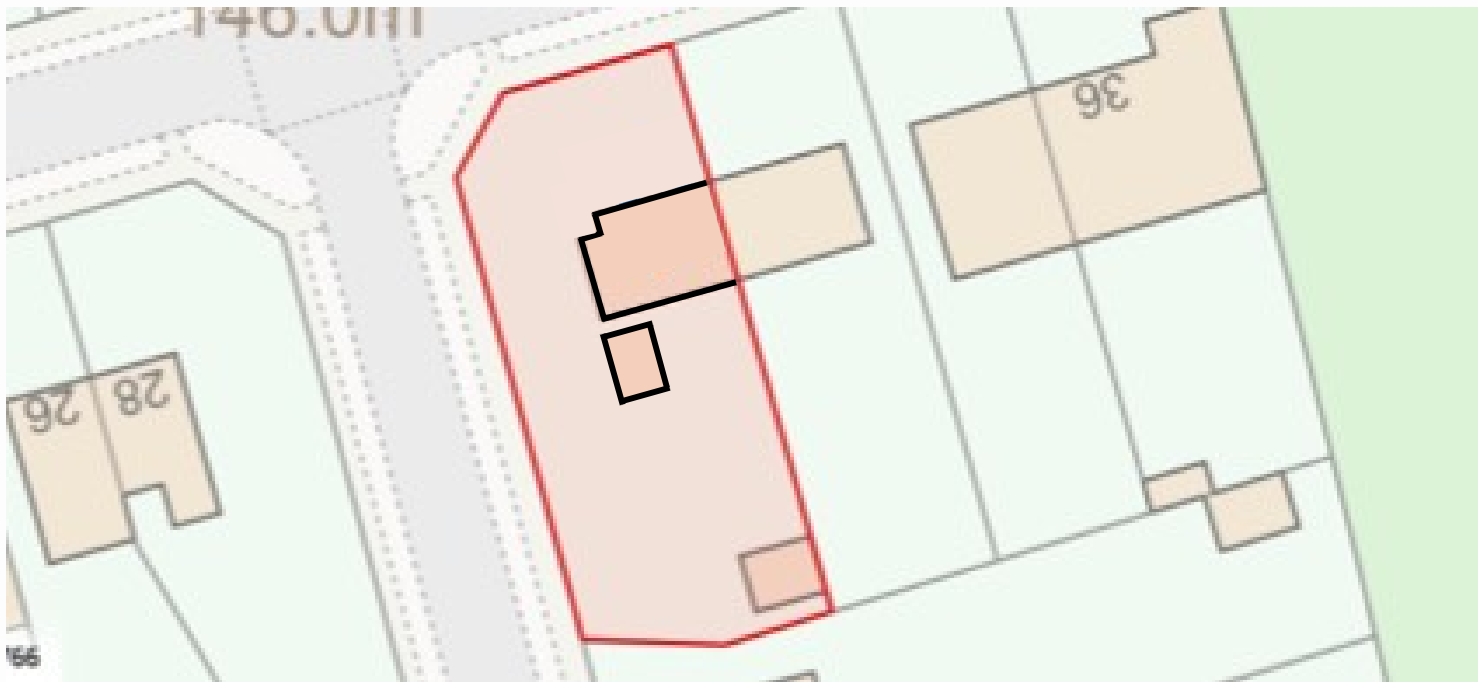

EXISTING SITE PLAN

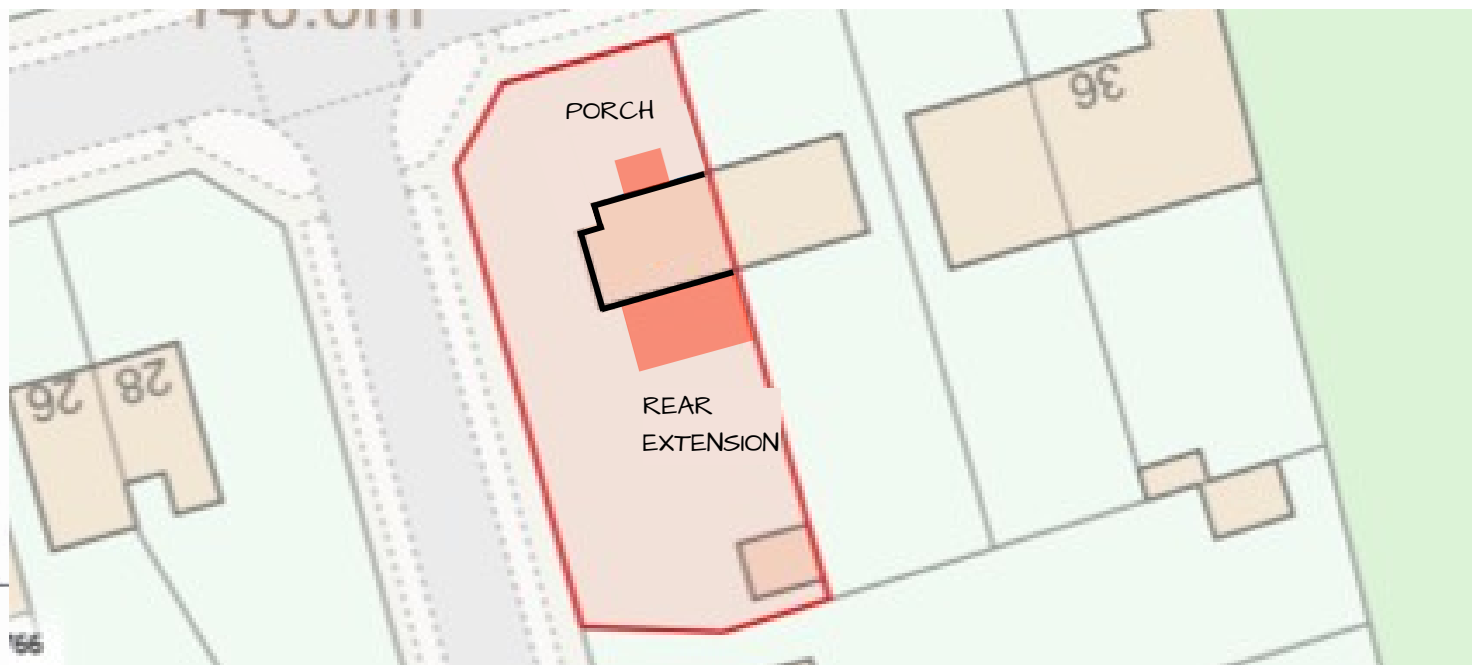

PROPOSED SITE PLAN

30 BARLOW ROAD  
WENDOVER  
BUCKS

SITE PLAN

DATE MARCH 2024