


elevations as proposed

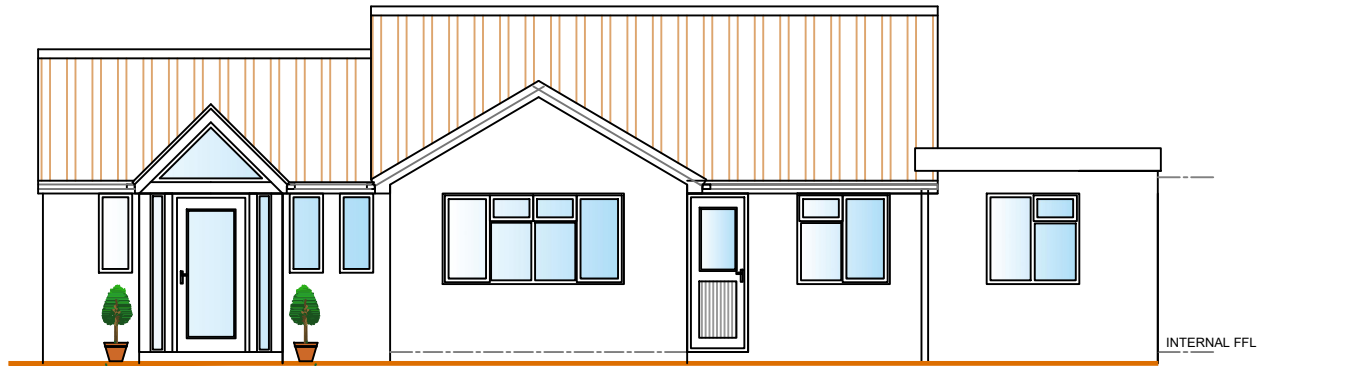


front elevation (west)

FIT ESCAPE WINDOWS
TO FRONTAGE 1 PER
BEDROOM

FIT NEW COMPOSITE
FRONT DOOR HALF
GLAZED


INTERNAL FFL
MONOCOUCHE WHITE SMOOTH
RENDER TO ALL EXTERNAL WALLS

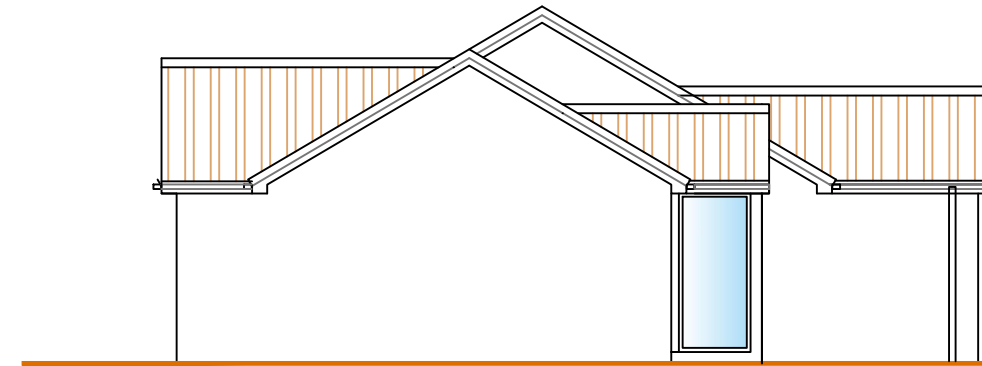

side elevation (north)

Scale 1 to 100 @A3


10
5
0 1

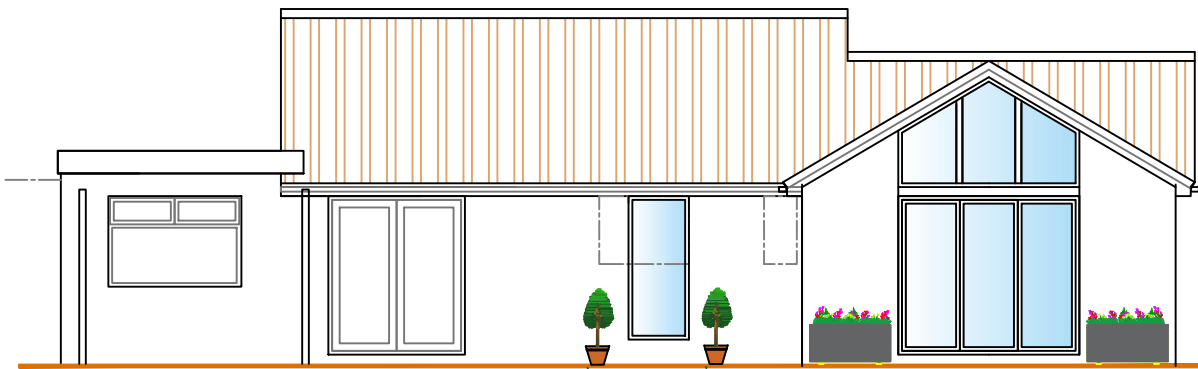

rear elevation (east)

FIT FIXED WINDOW

2400MM WIDE BIFOLDS AND A FRAME TO APEX

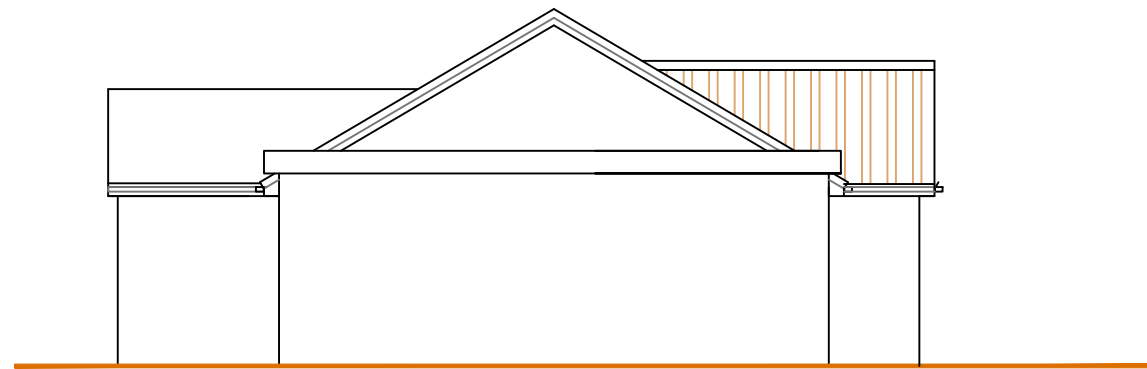

side elevation (south)

1200

J MURRAY
4 BROOKSIDE CLOSE, HACKENTHORPE
SHEFFIELD S12 4LE 0114 247 0602

TITLE
Extensions and alterations
19 Ivy Close
Old Whittington S41 9JX
CLIENT Mr & Mrs D Atkin

DRAWING 4

DATE 3/4/2024 SCALE 1:100@A3

PROPOSED ELEVATIONS

DRAWING No.
A/24/04

REVISION | | | | |

