




elevations as existing

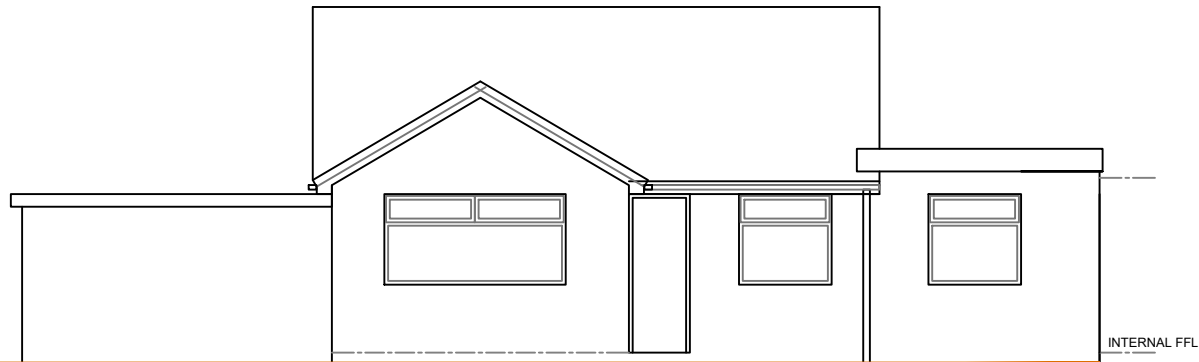


front elevation (west)

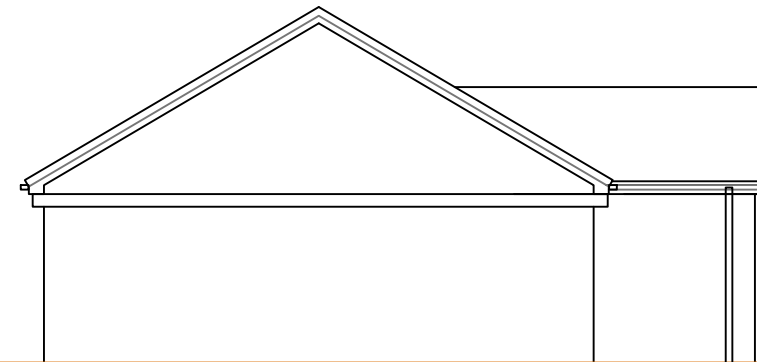


side elevation (north)

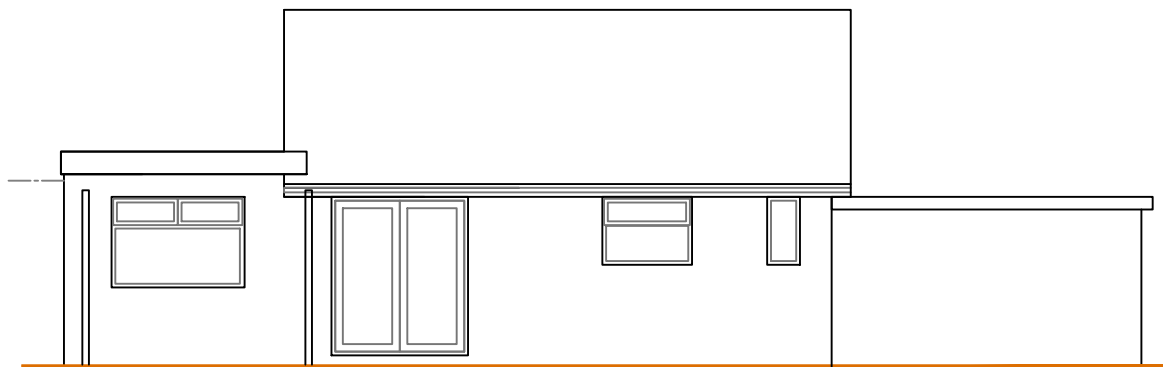

rear elevation (east)

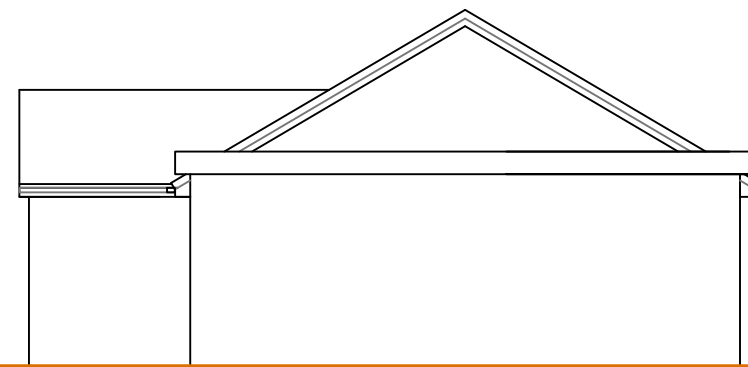

side elevation (south)

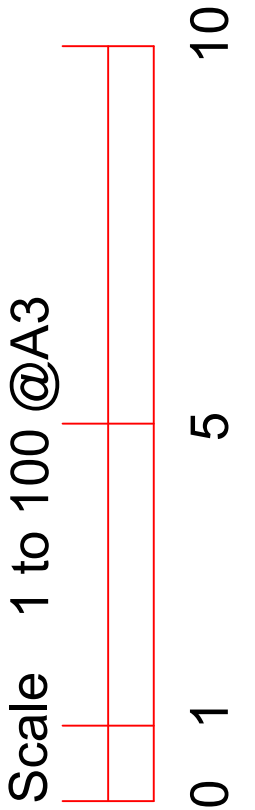

J MURRAY
4 BROOKSIDE CLOSE, HACKENTHORPE
SHEFFIELD S12 4LE 0114 247 0602

TITLE
Extensions and alterations
19 Ivy Close
Old Whittington S41 9JX
CLIENT Mr & Mrs D Atkin

DRAWING 2

DATE 3/4/2024 SCALE 1:100@A3

EXISTING ELEVATIONS

DRAWING No.
A/24/02

REVISION | | | | | | | |