

FRONT ELEVATION _ scale 1:200






REAR SIDE ELEVATION _ scale 1:200

ITEM E -
Far left hand glazing to front elevation to be externally applied with digitally printed vinyl c/w clear laminate.

ITEM E -
Glazing left and right of entrance doors to be externally applied with digitally printed vinyl c/w clear laminate.


ITEM E -
Far right hand glazing to front elevation to be externally applied with digitally printed vinyl c/w clear laminate.

ITEM E -
Far left hand glazing to front elevation to be externally applied with digitally printed vinyl c/w clear laminate.

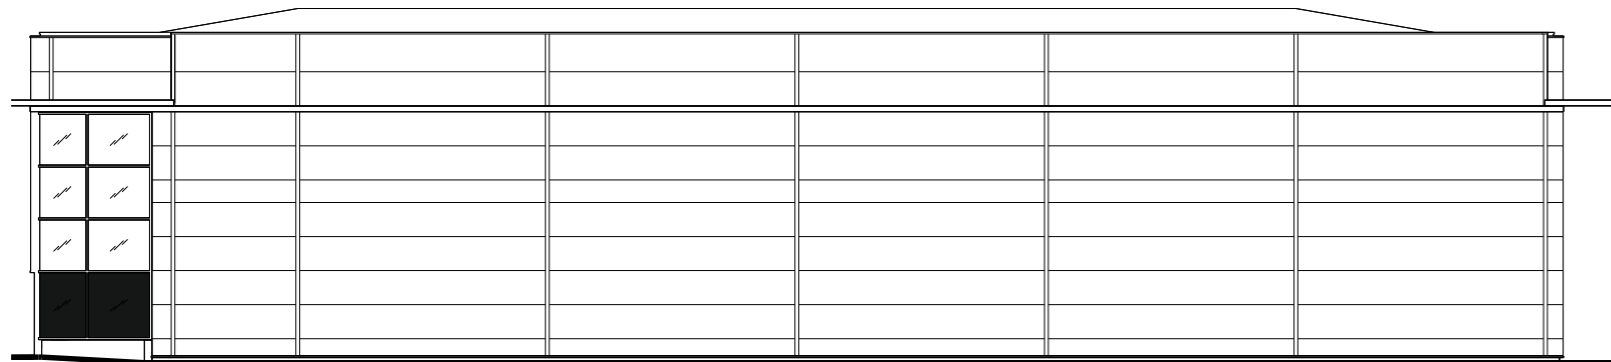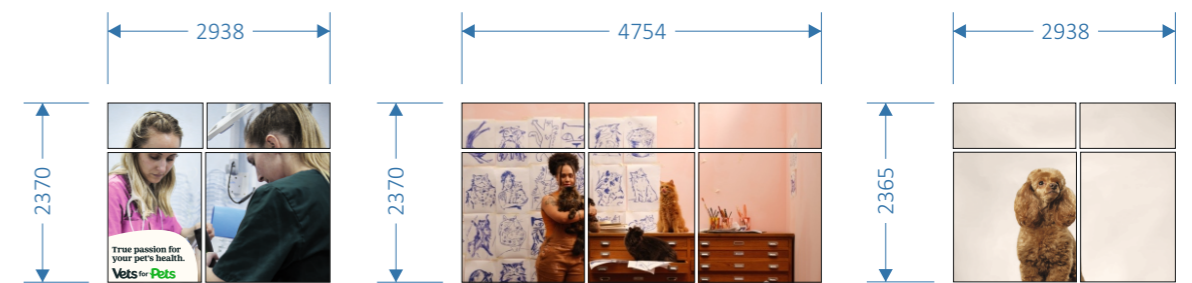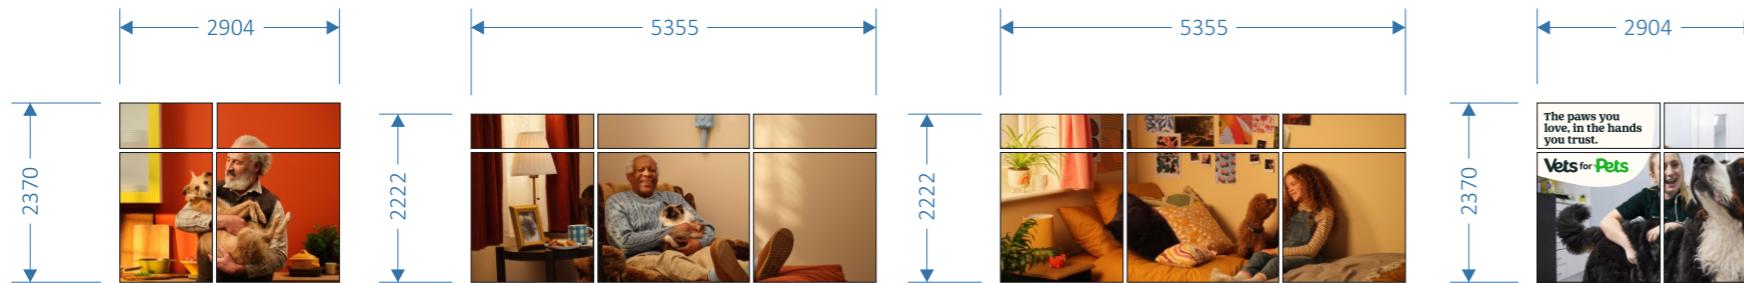


REAR ELEVATION _ scale 1:200

PLEASE NOTE -
Glazing to rear elevation to be externally applied with black vinyl.

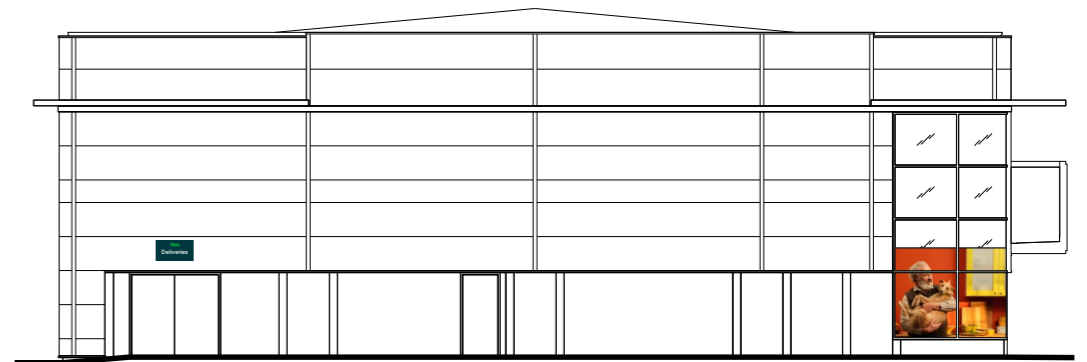

REAR SIDE ELEVATION _ scale 1:200

ITEM E -
Far left hand glazing to front elevation to be externally applied with digitally printed vinyl c/w clear laminate.

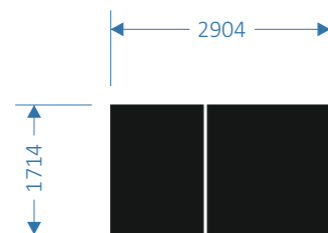

Rev.:	Rev Date:	Revision Details:
B	04.03.2024	Rev B: Andy D: Sign sizes, specifications and site plan added. Rev A: Andy D: 12.02.24: Scheme updated.

File Name: pets at home\ref65069\4\65069_PAH_IPswich martlesham_proposal				Client: Pets at home	
Job No:	Scale:	Drawn by:	Checked by:	Date:	Site:
65069	as above	R. Brookes		07-02-24	Beardmore Park Martlesham Ipswich IP5 4RU

