

FRONT ELEVATION _ scale 1:200




REAR SIDE ELEVATION _ scale 1:200




ITEM A _ scale 1:50


2-OFF Vinyl applied replacement flexface skin with existing illumination to be removed and replaced with new as well as sign case being re-painted Teal Pantone 2217c

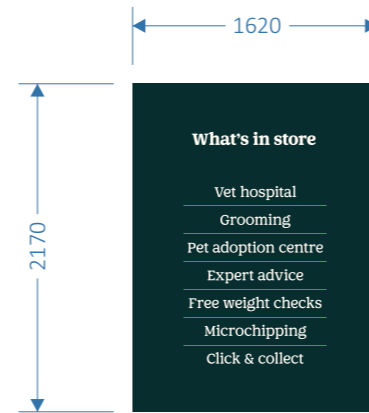

ITEM B - scale 1:50
Left glazing to entrance doors to be externally applied with digitally printed vinyl c/w clear laminate.

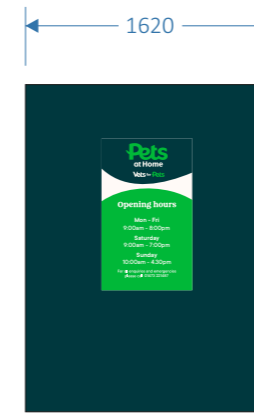


ITEM C - scale 1:50
Right glazing to entrance doors to be externally applied with digitally printed vinyl c/w clear laminate.

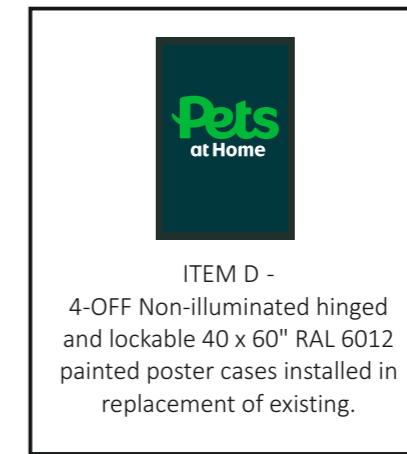


ITEM D -
4-OFF Non-illuminated hinged and lockable 40 x 60" RAL 6012 painted poster cases installed in replacement of existing.

ITEM F _ scale 1:20
5mm White foamex panel c/w printed graphics direct to face and installed in direct replacement of existing.

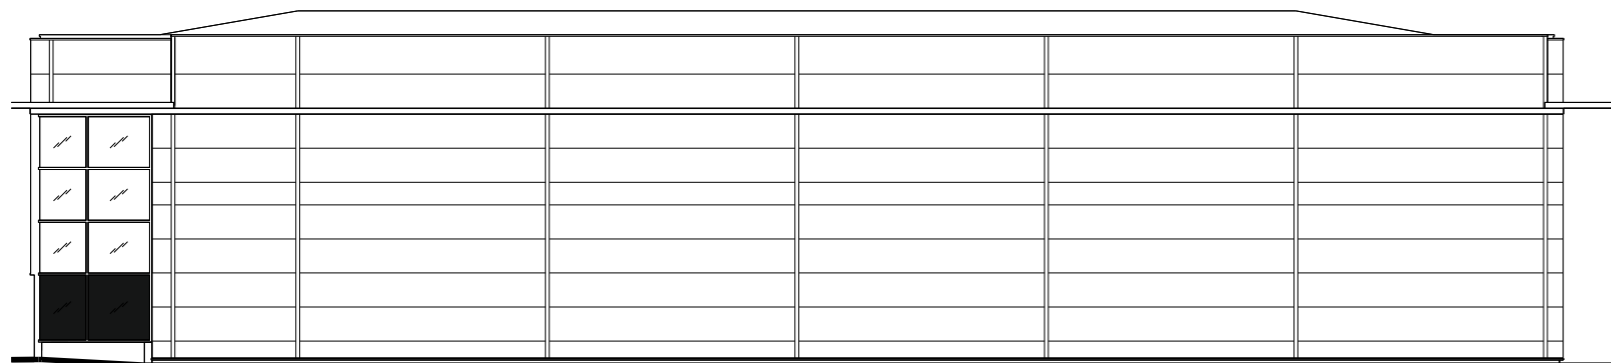

REAR ELEVATION _ scale 1:200

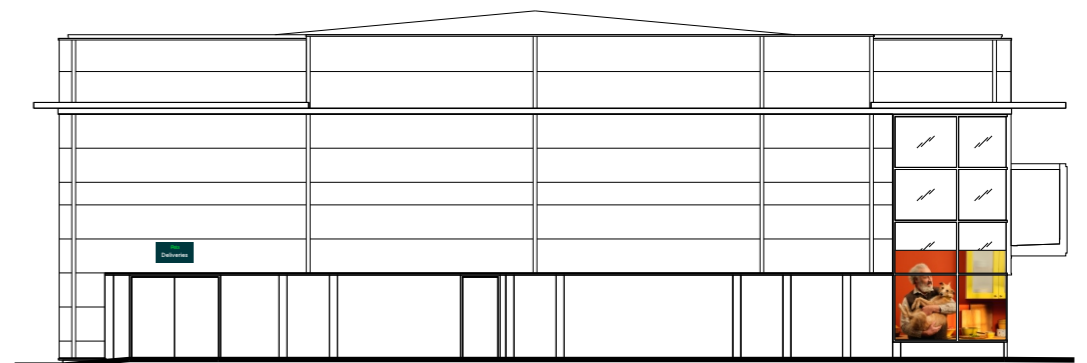

REAR SIDE ELEVATION _ scale 1:200

Rev.:	Rev Date:	Revision Details:
B	04.03.2024	Rev B: Andy D: Sign sizes, specifications and site plan added. Rev A: Andy D: 12.02.24: Scheme updated.

File Name: pets at home\ref65069\4\65069_PAH_IPswich martlesham_proposal					Client: Pets at home
Job No:	Scale:	Drawn by:	Checked by:	Date:	Site:
65069	as above	R. Brookes		07-02-24	Beardmore Park Martlesham Ipswich IP5 4RU

