


Proposed site plan
scale 1:500

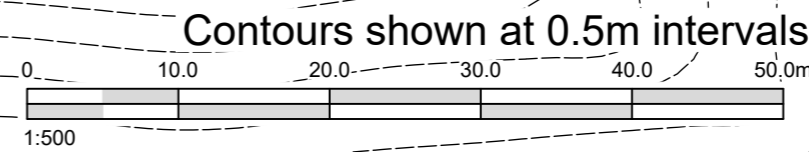

Notes

OS Map Serial numbers: 280783, 280784 & 280785
© Crown copyright and database right 2024 Ordnance Survey licence 100048957
Reproduction in whole or in part is prohibited without the prior permission of Ordnance Survey

- SKETCH DWG
- PLANNING DWG
- BUILDING WARRANT DWG
- TENDER DWG
- AS BUILT DWG

Rev	Revision Description	By	Date

AGRI DESIGN

Buildings designed for agriculture
113 Mary Morrison Drive
Mauchline
Ayrshire, KA5 6AR
Tel: 01290 555776
Mobile: 07756 120748
E-mail: david@agri-design.co.uk
Website: www.agri-design.co.uk

Contract

**SLURRY TOWER
W & G LAWSON
PARKLEE FARM
CARMUNNOCK
CLARKSTON**

Drawing Title

PROPOSED SITE PLAN

Drawing No.	Revision	Scale	
202404-04		1:500	
Drawn	Date	Paper Size	Plot Date
D.MAIR	MAR 2024	A2	13-MAR-24

All dimensions are in millimetres unless otherwise stated. All dimensions shall be checked on site prior to works commencing. Any discrepancies shall be reported to Agri Design. Do not scale this drawing. This drawing is the property of Agri Design and must not be reproduced without the written consent from Agri Design.