



PROPOSED GROUND FLOOR PLAN

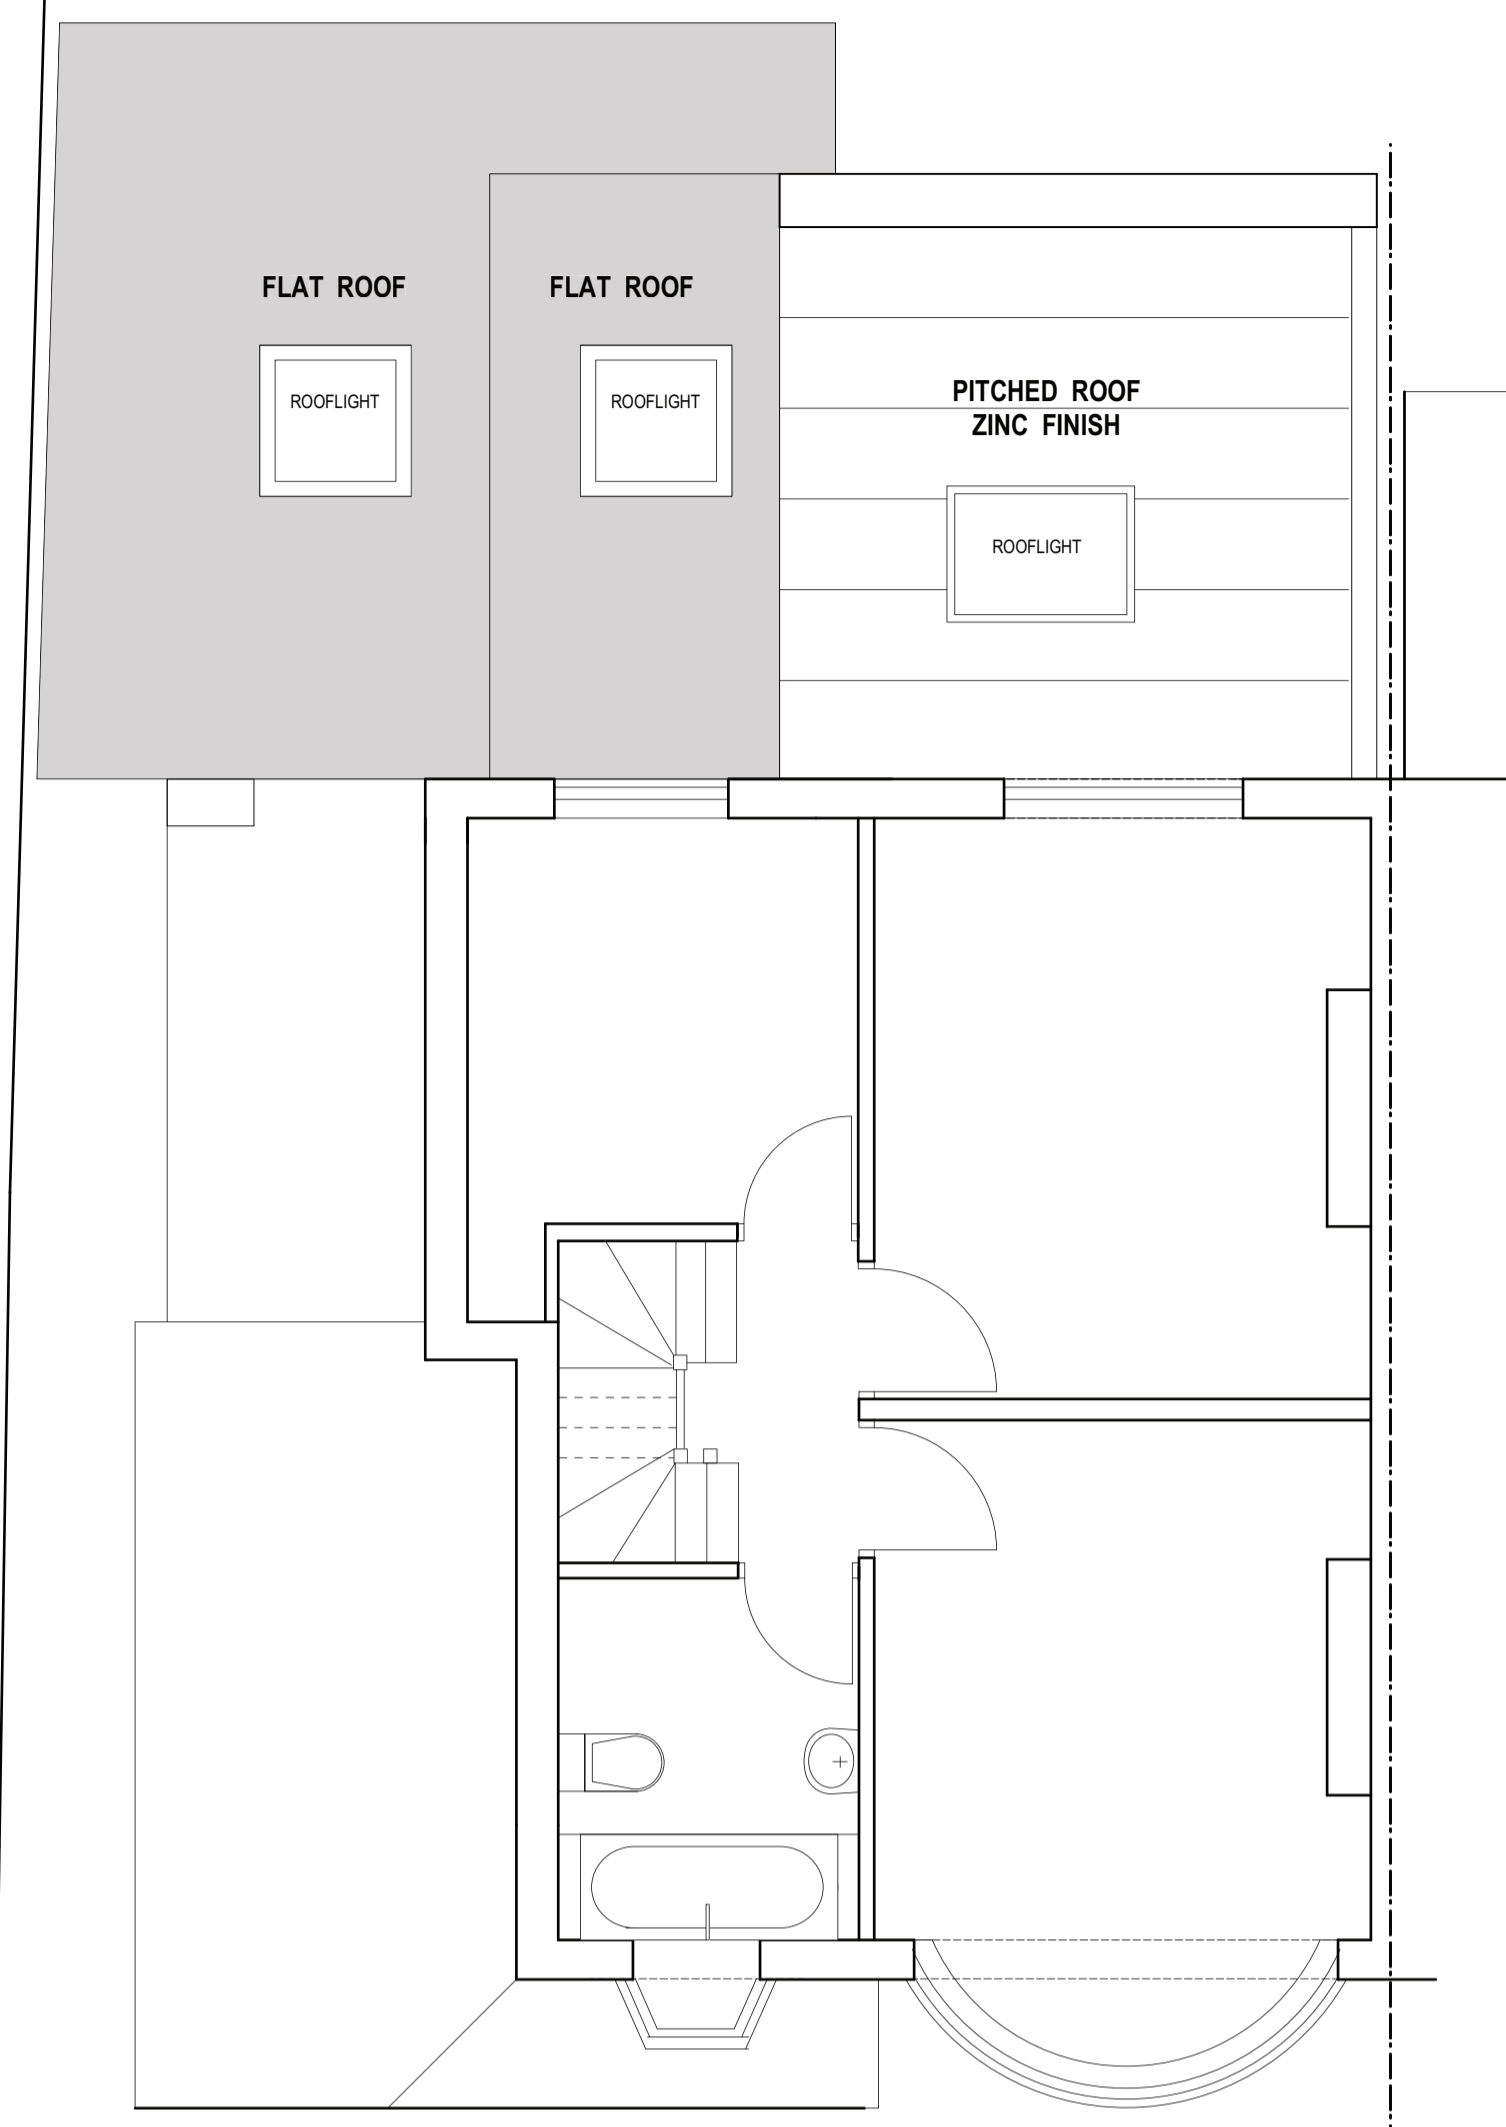


PROPOSED EXTENSION ROOF PLAN

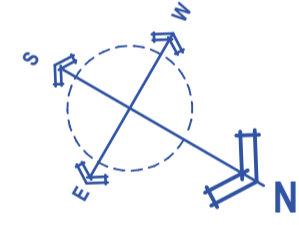


PROPOSED FRONT ELEVATION



PROPOSED REAR (WEST) ELEVATION

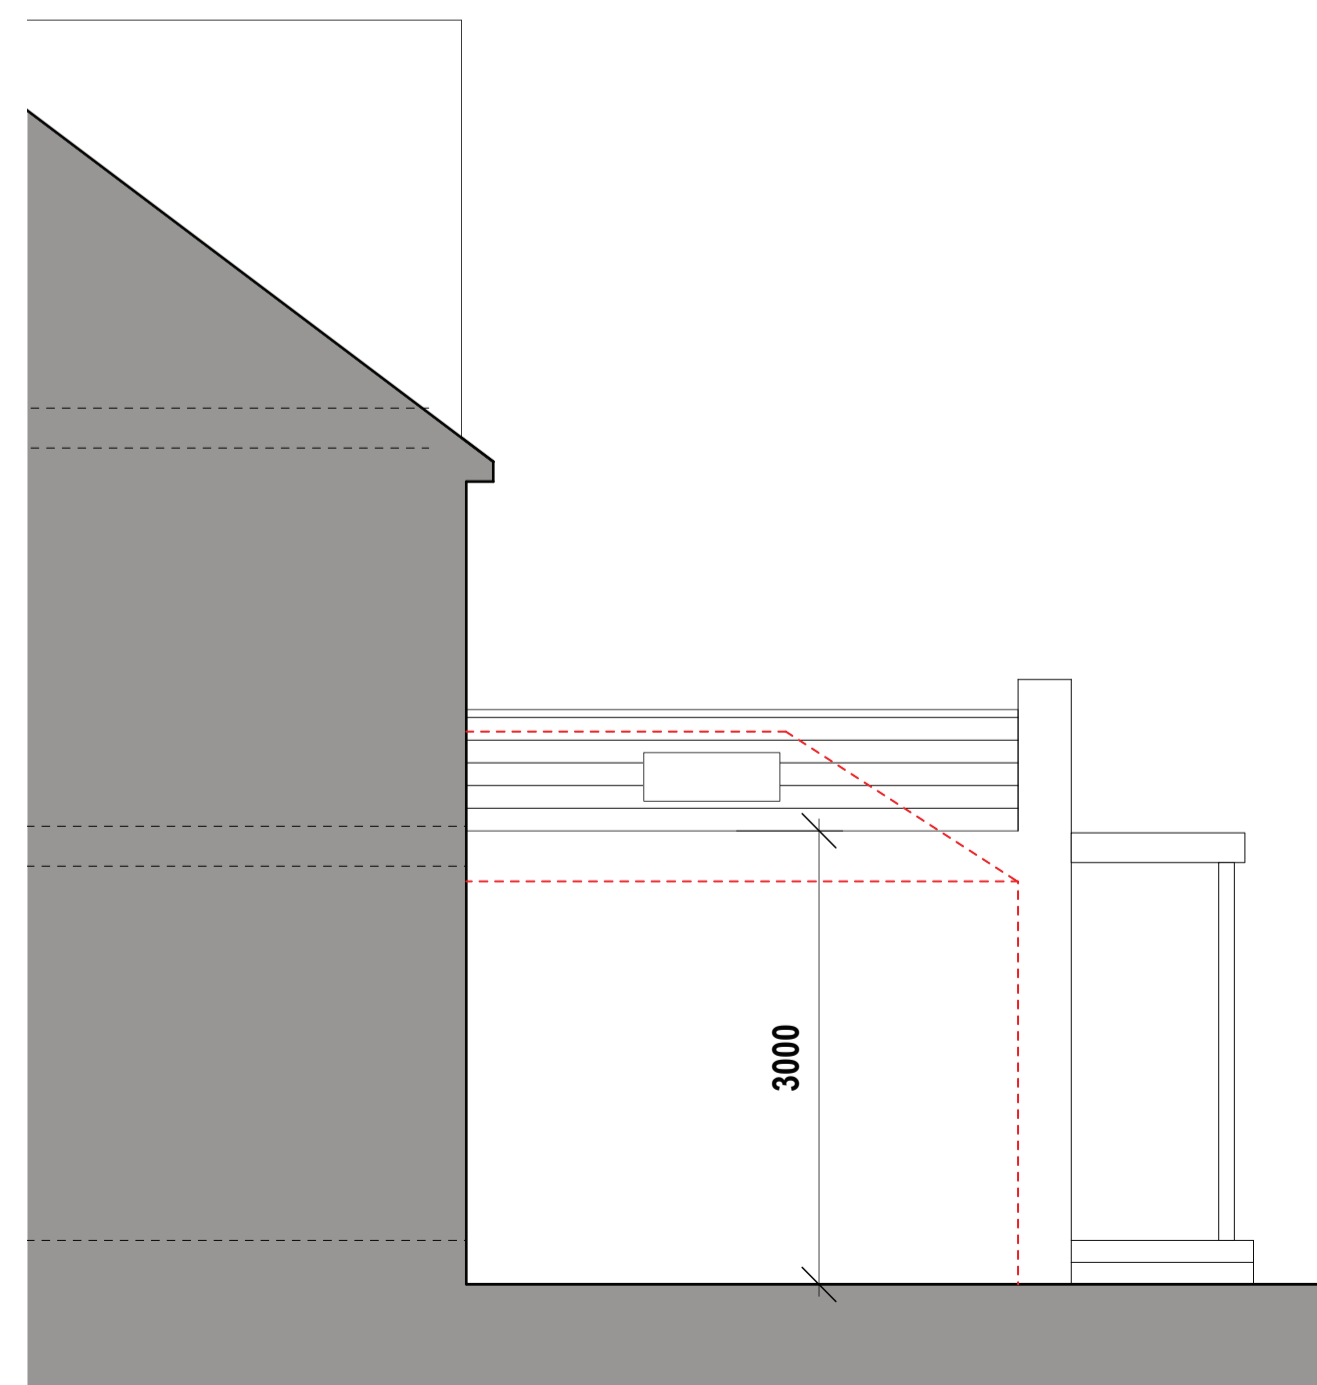

PROPOSED SIDE (NTH) ELEVATION

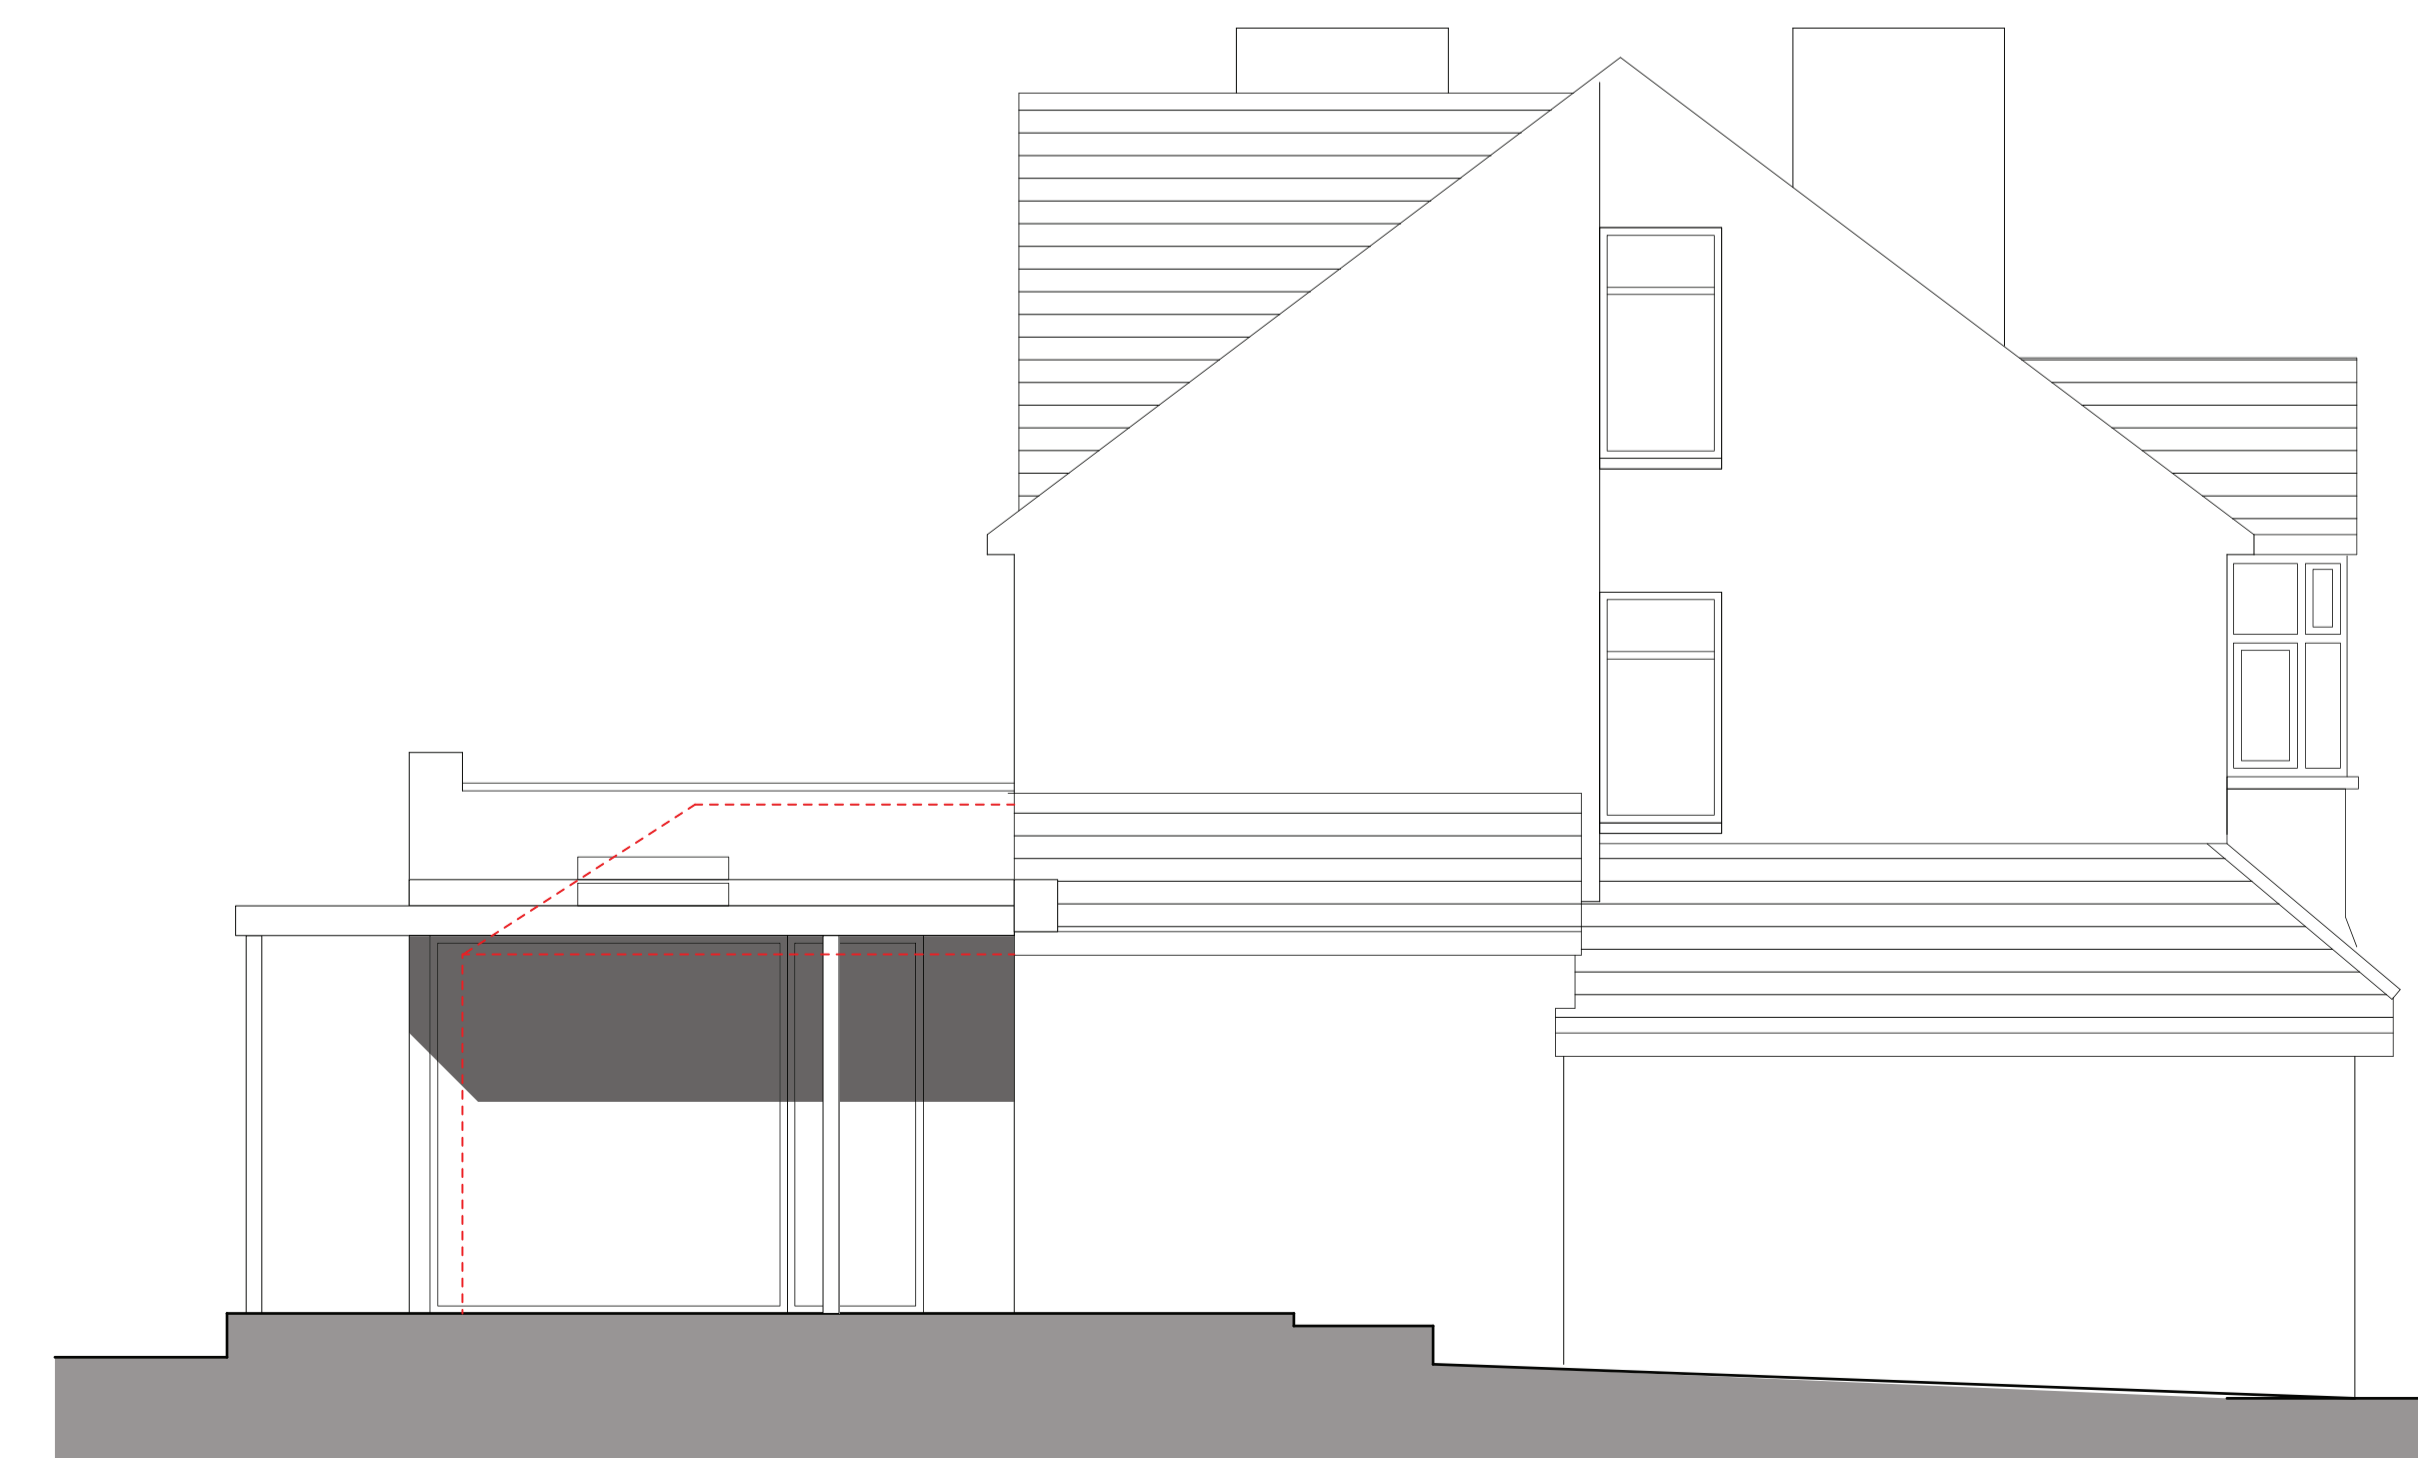

PROPOSED SIDE (STH) ELEVATION

do not scale any dimensions from this drawing
 site verify all dimensions prior to construction
 notify architect / contract administrator of any discrepancies ASAP
 bracketed dimensions are for checking purposes only & not setting out
 this drawing is the copyright of duncan foster architects ltd

project 147 THE MANOR DRIVE
 dwg file PROPOSED PLANS & ELEVATIONS
 dwg no. 328/PL/01
 scale 1:50 @ A1 & 1:100 @ A3
 date MARCH 2024

PL/01