




section A-A

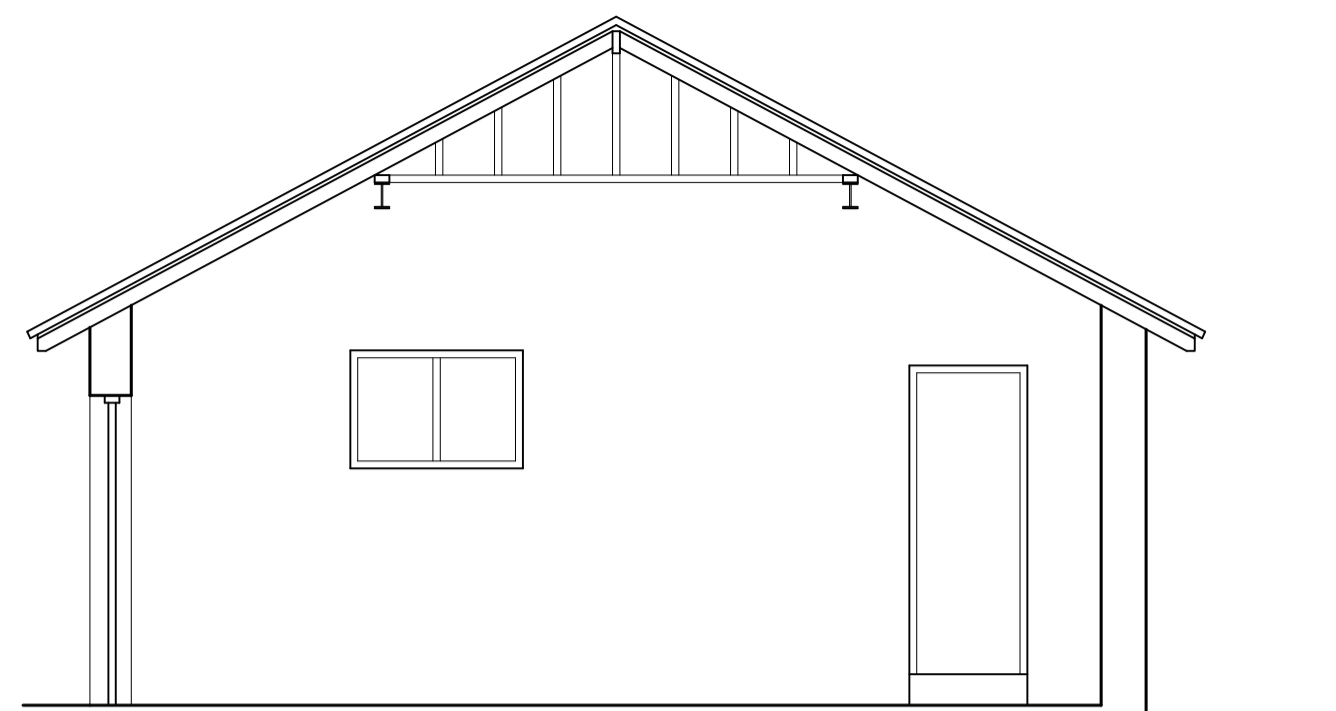


section B-B

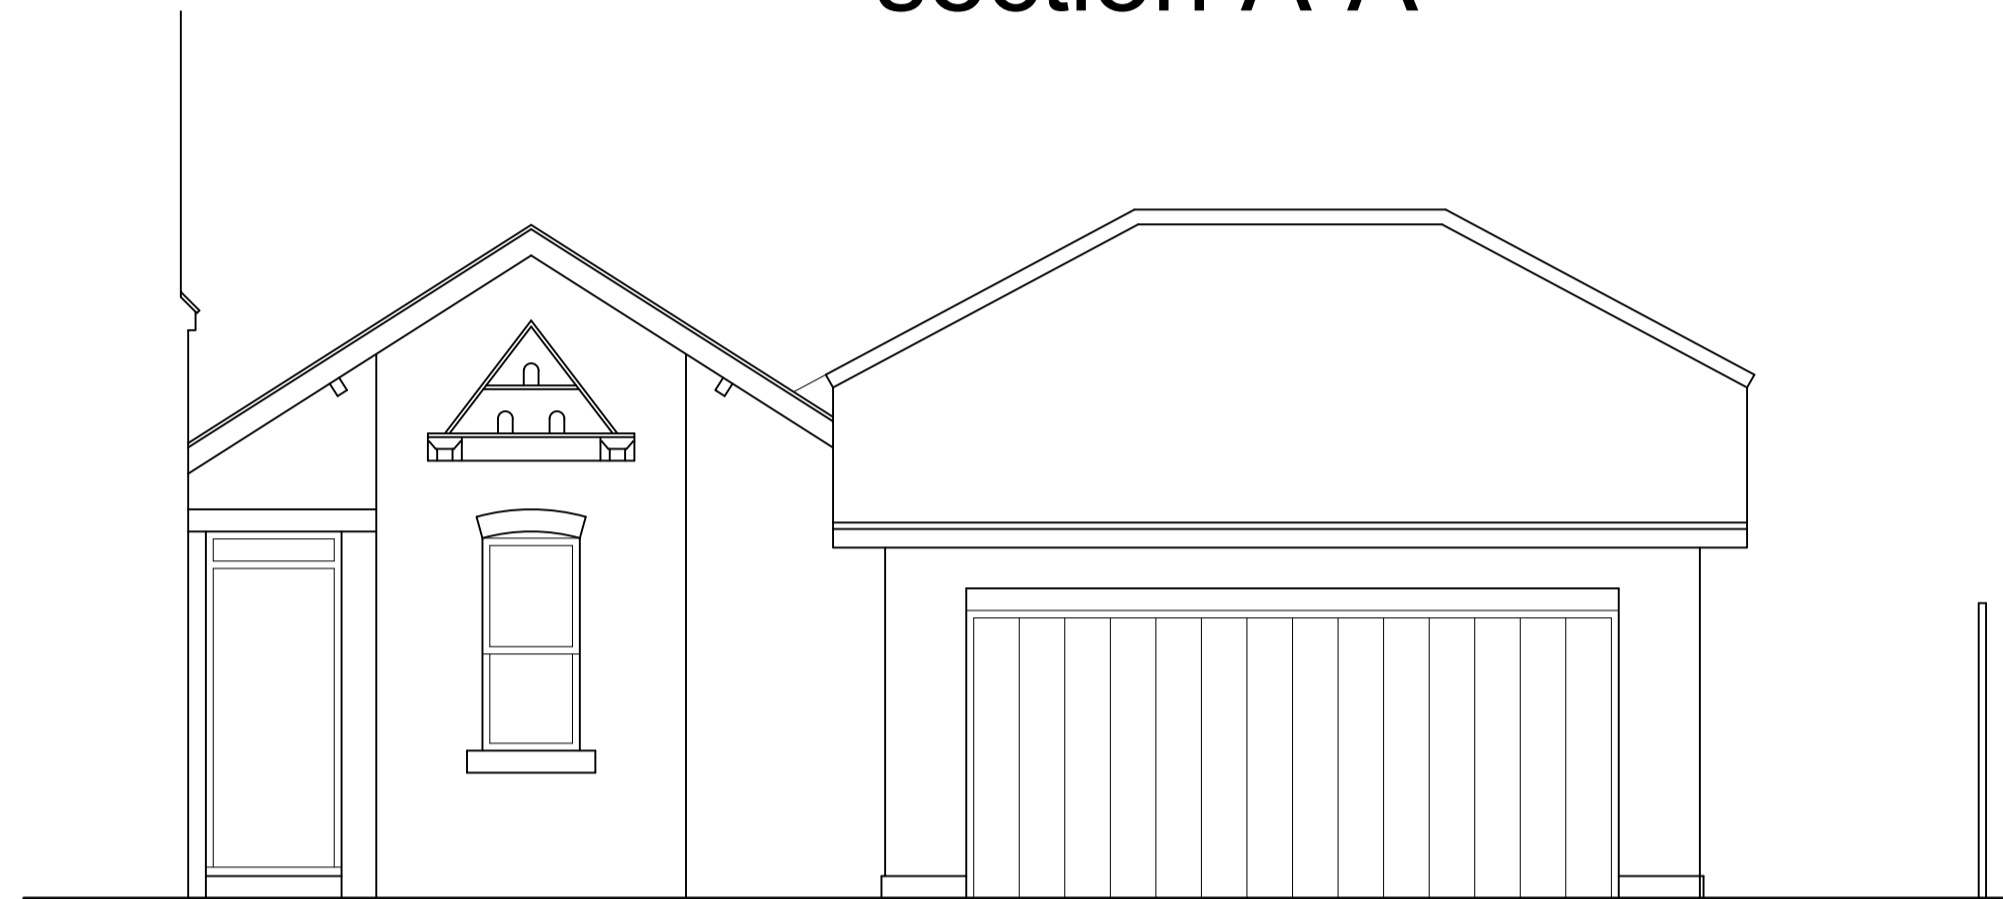


front elevation

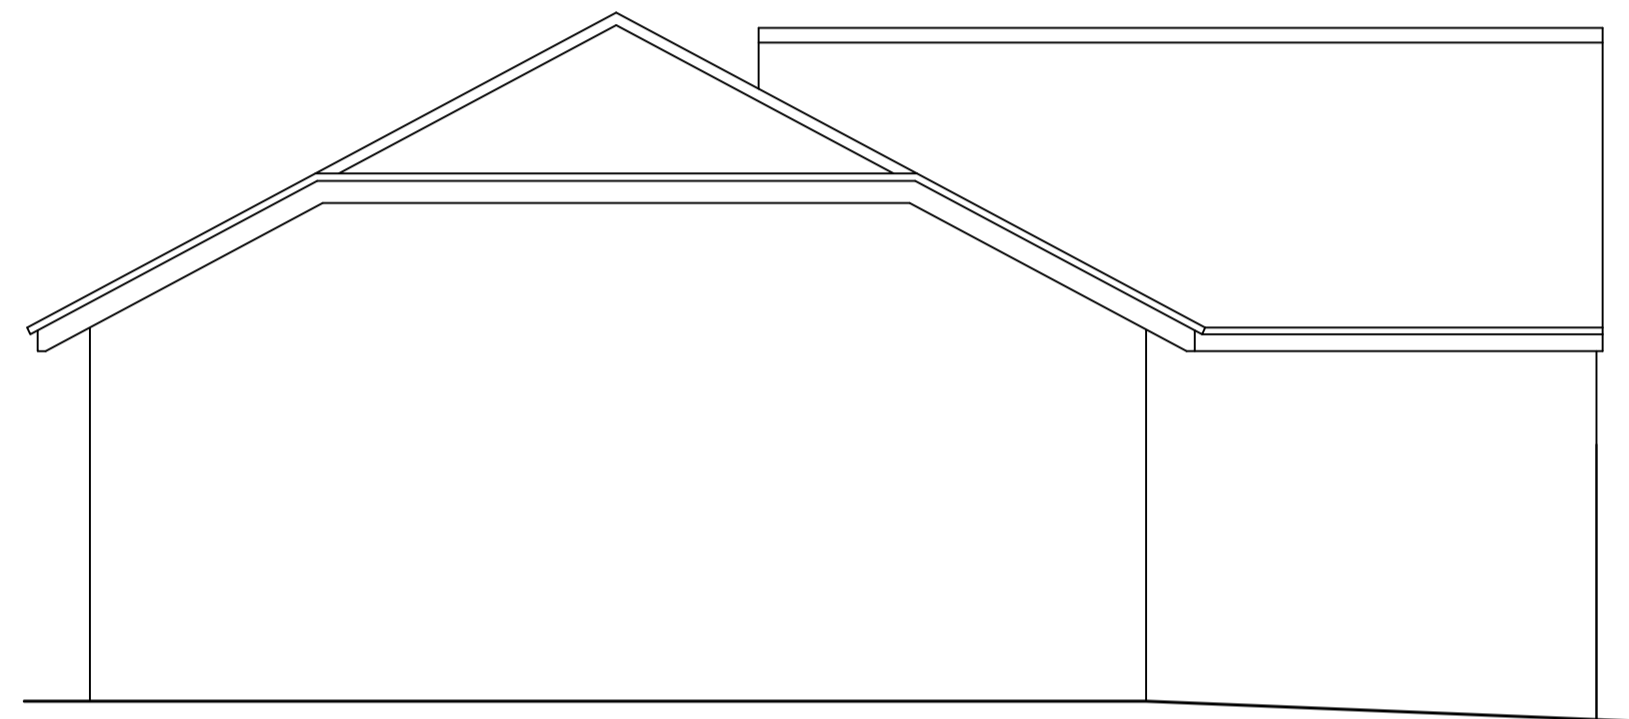


side elevation

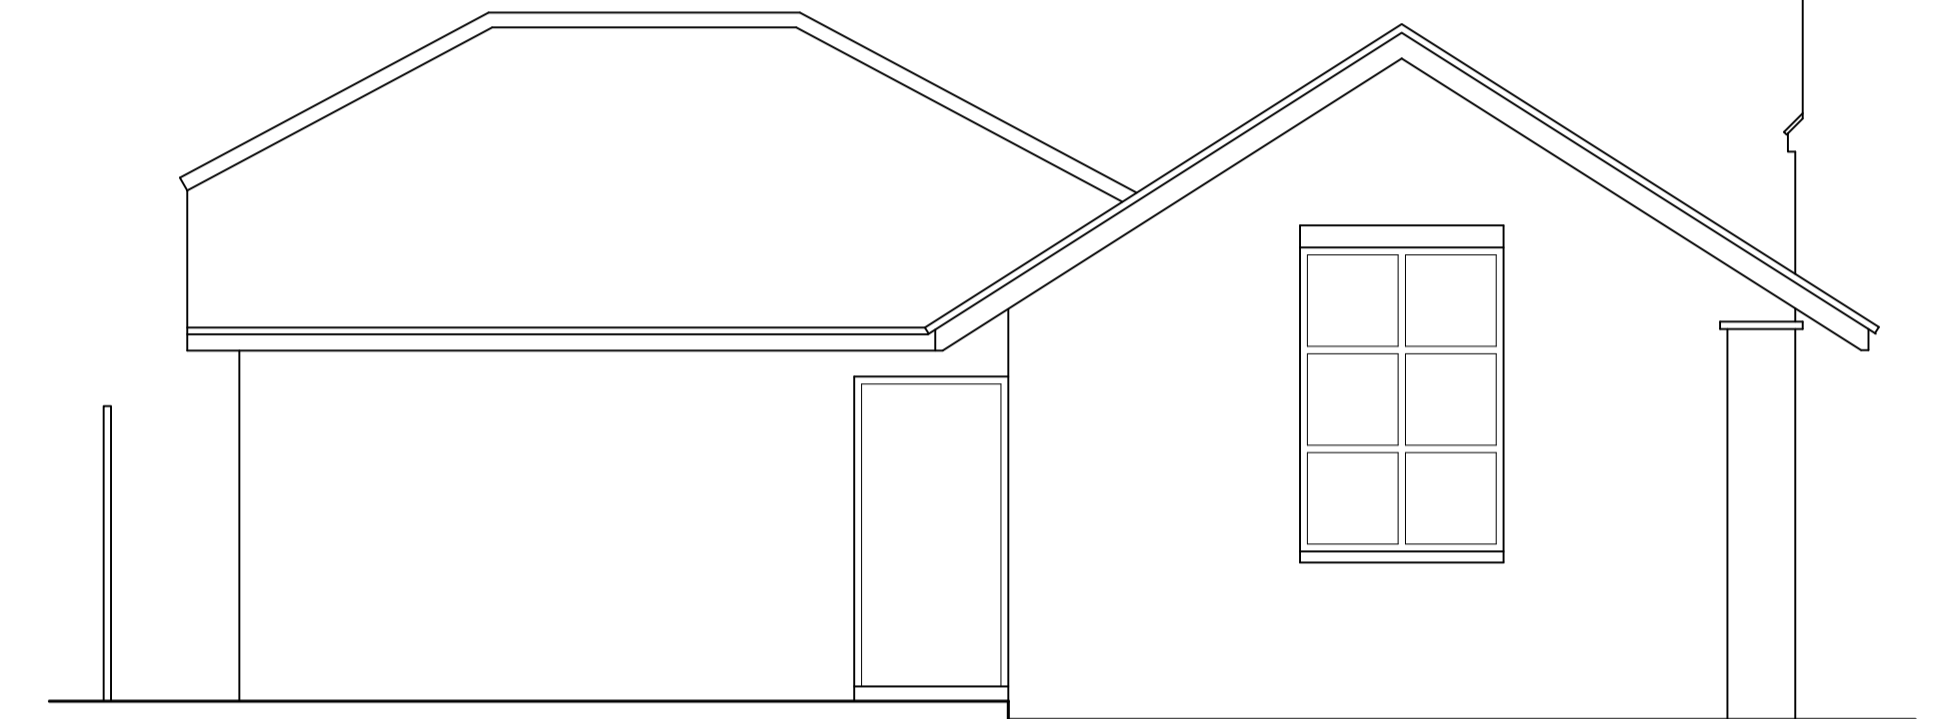

rear elevation

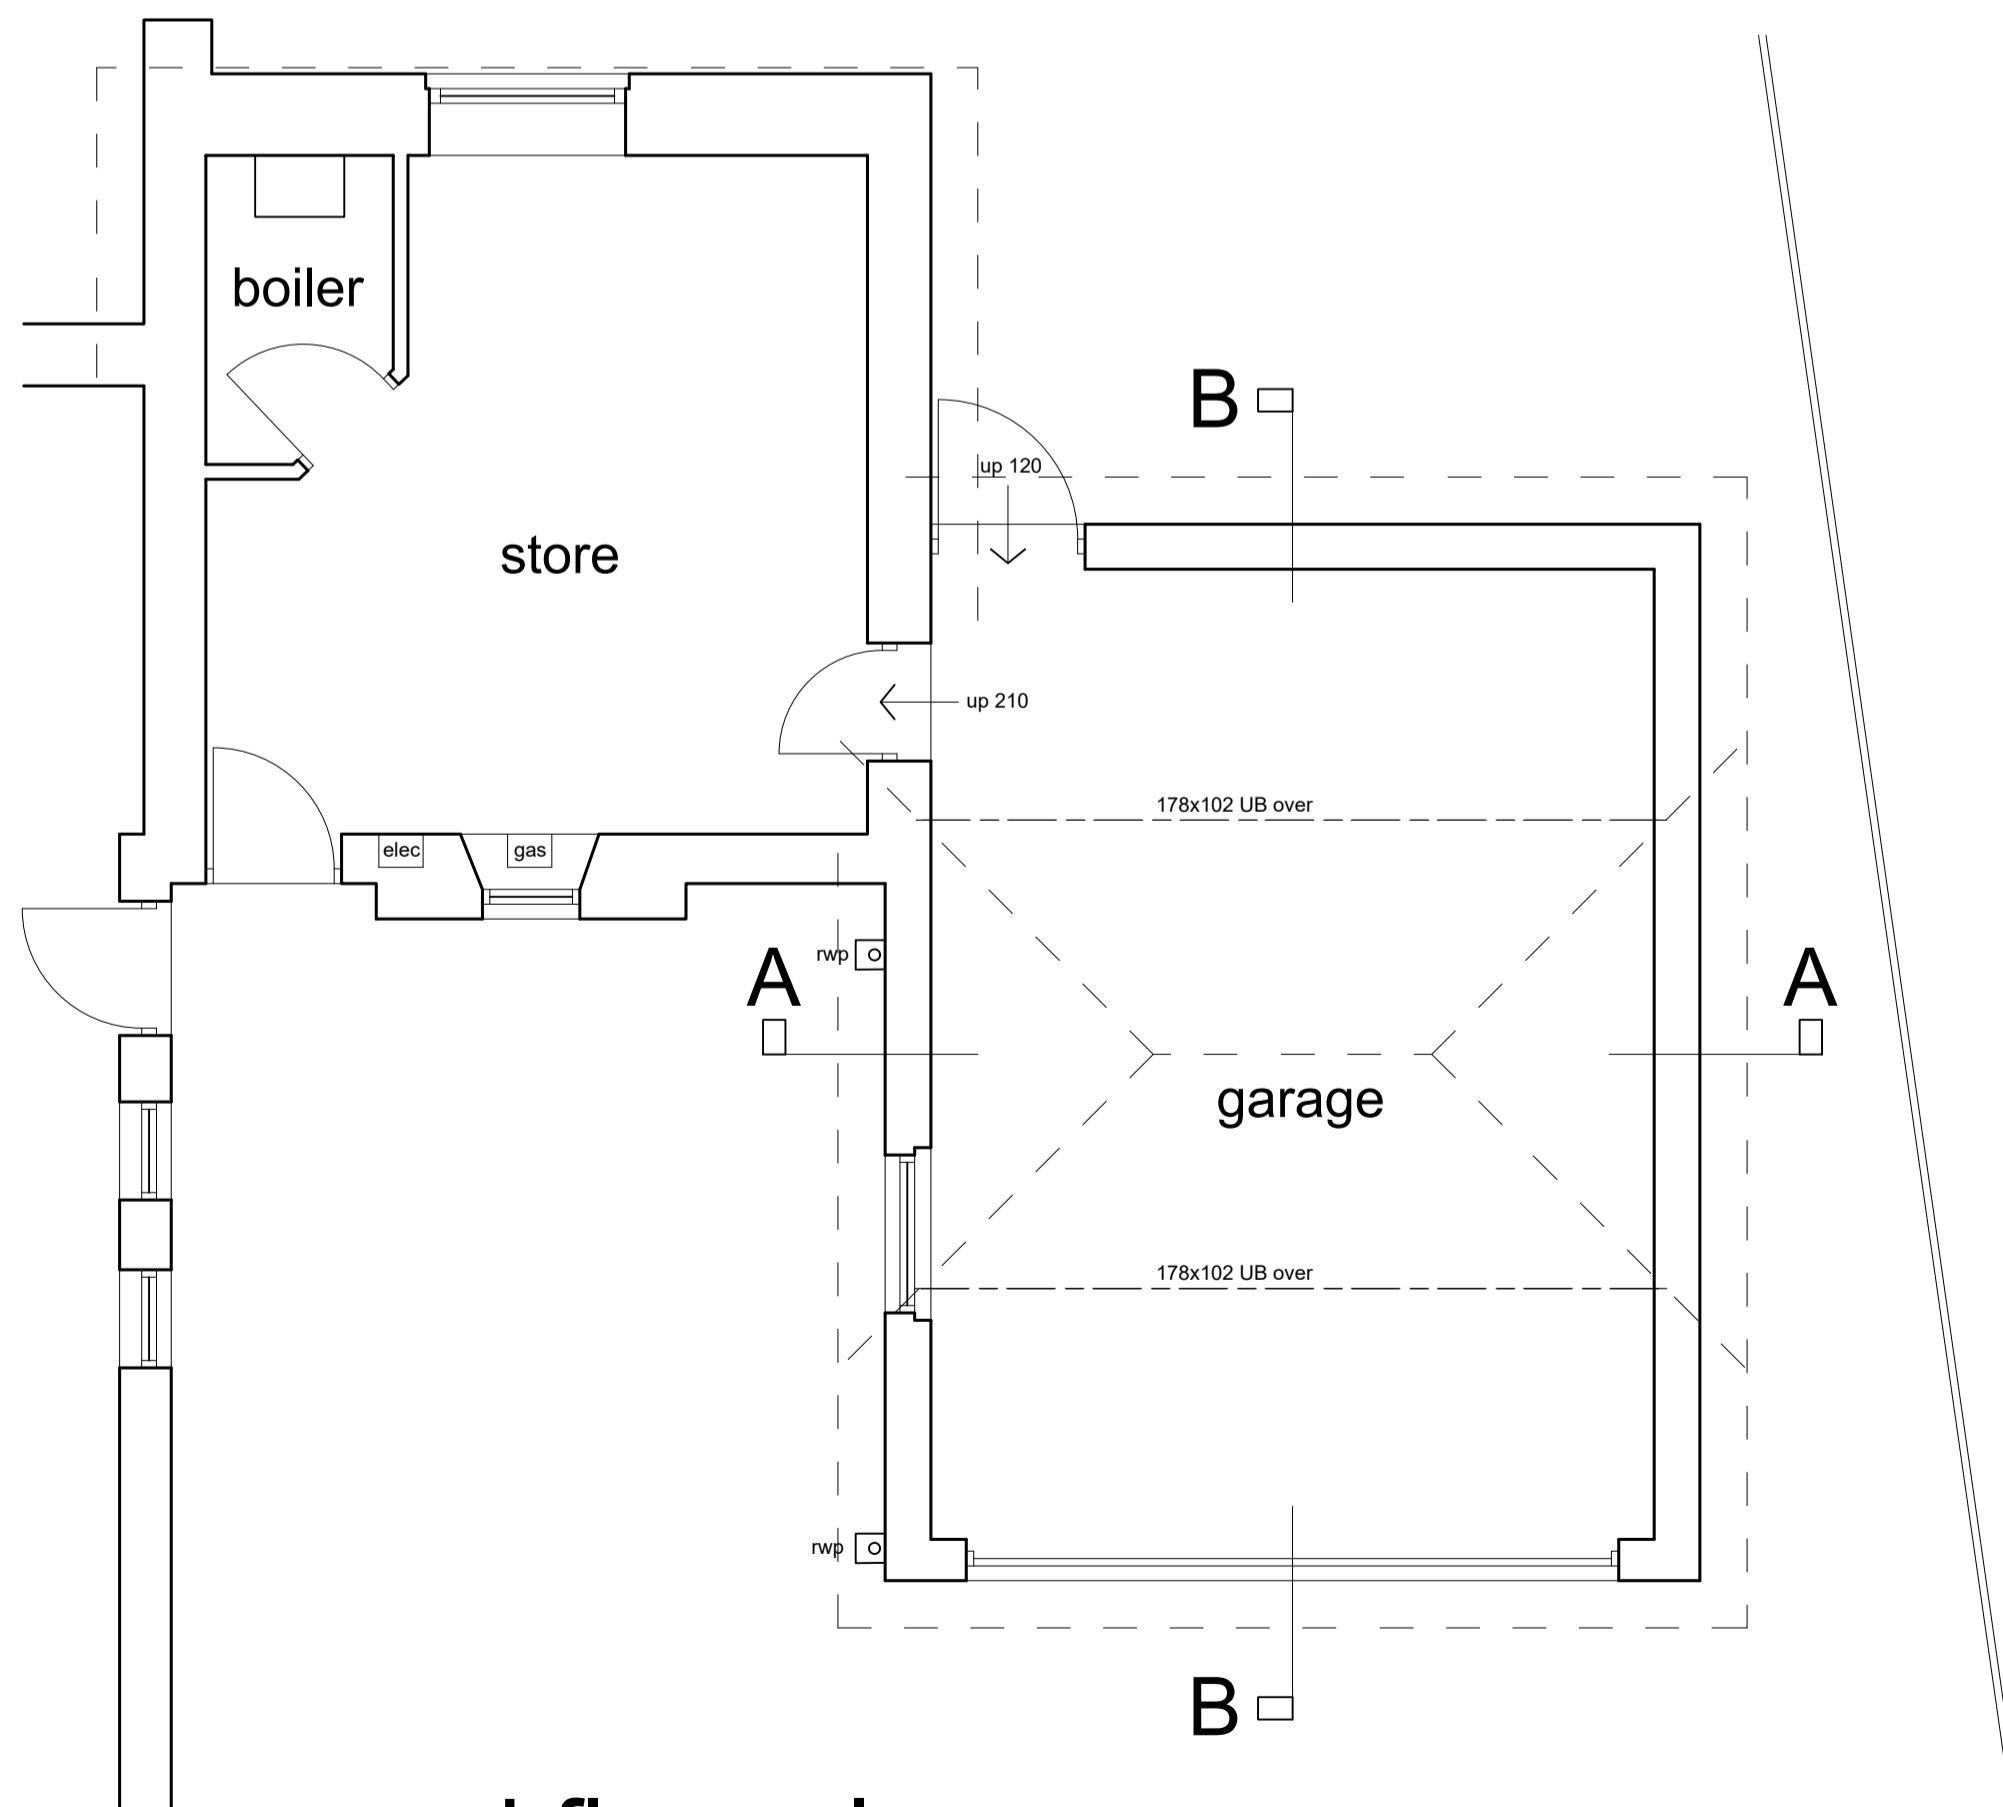

ground floor plan

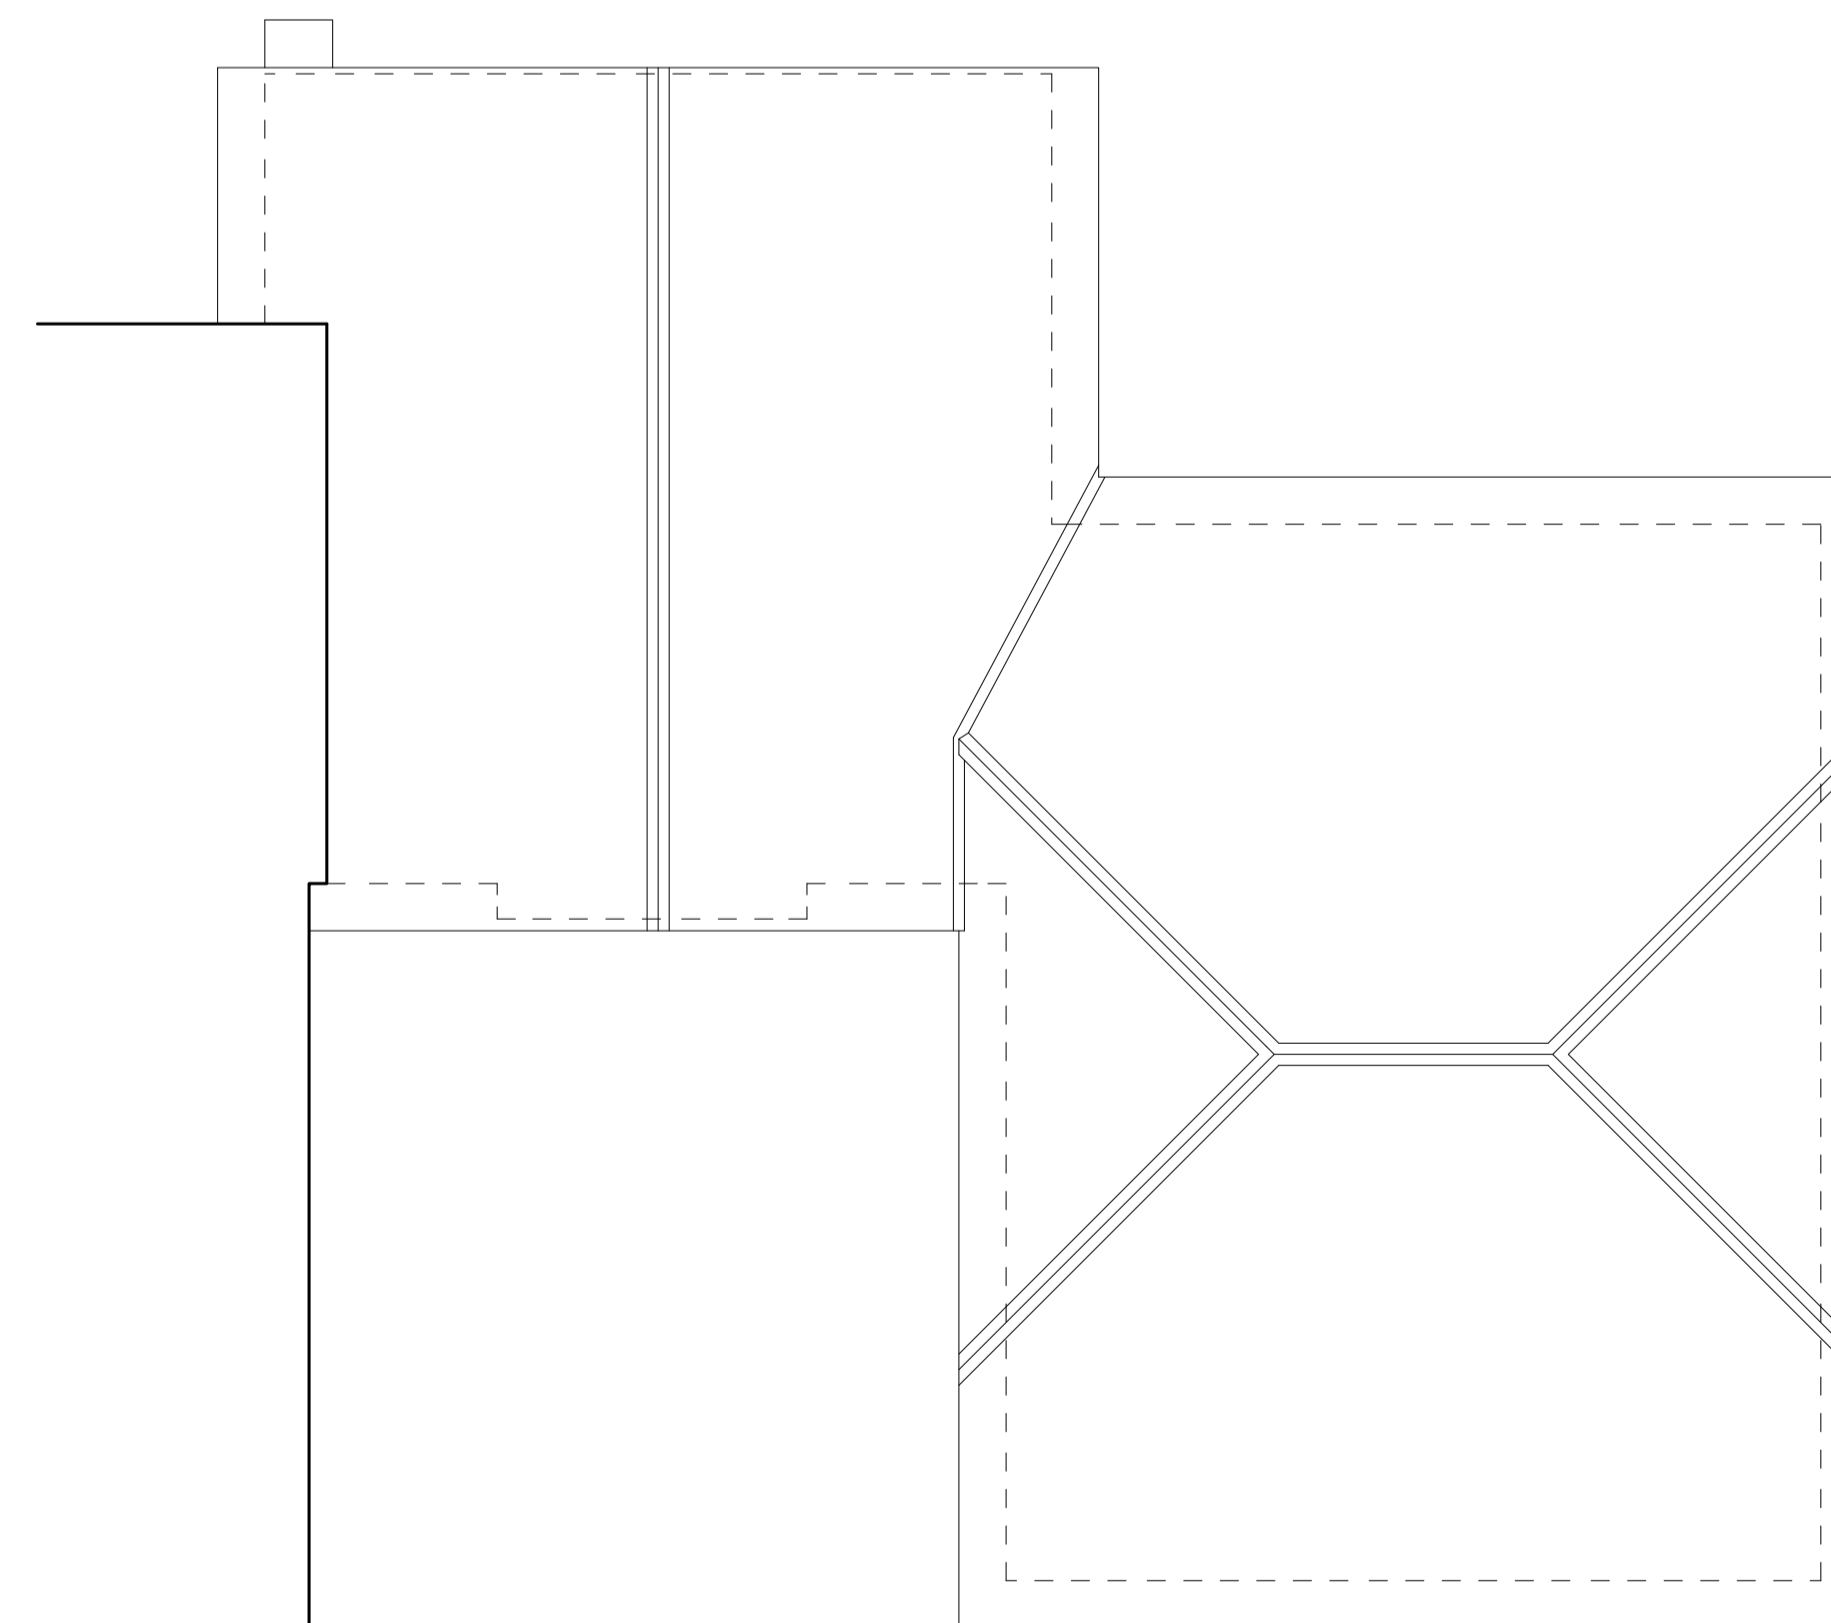

roof plan

revisions	

title	
BEECH HOUSE RAIKES ROAD, THORNTON	
EXISTING PLANS AND ELEVATIONS	
Scale	1: 50 @ A1
Date	FEBRUARY 2024
Drawn	GA
Drawing No.	A 24.02 / 1
Checked	

**GEOFF ATTWATER**  
 ARCHITECTURAL DESIGN SERVICE  
 40, Stanah Gardens,  
 Thornton - Cleveleys,  
 Lancashire, FY5 5JH.  
 Mob. 07539 264785  
 Email : geoffattwater@talktalk.net