


section A-A

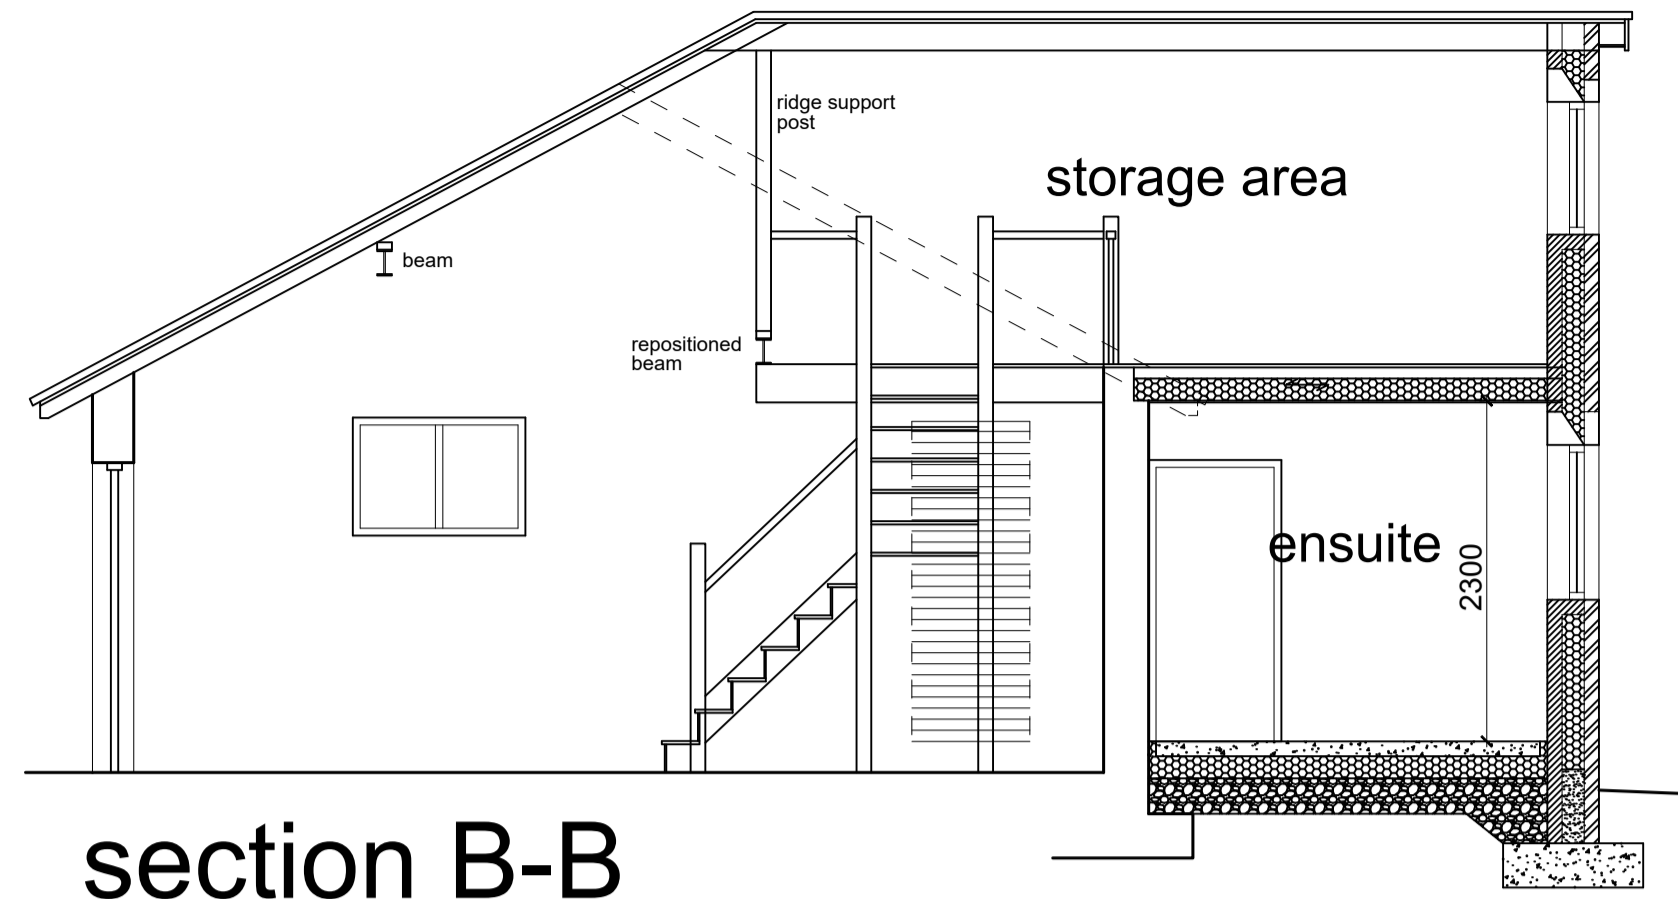

section B-B

revisions

--	--


title

BEECH HOUSE
RAIKES ROAD, THORNTON


PROPOSED PLANS
AND ELEVATIONS

Scale: 1:50 @ A1
 Date: FEBRUARY 2024
 Drawn: GA
 Drawing No: A 24.02 / 2
 Checked:

GEOFF ATTWATER
ARCHITECTURAL DESIGN SERVICE
40, Stanah Gardens,
Thornton - Cleveleys,
Lancashire, FY5 5JH.
Mob. 07539 264785
Email: geoffattwater@talktalk.net

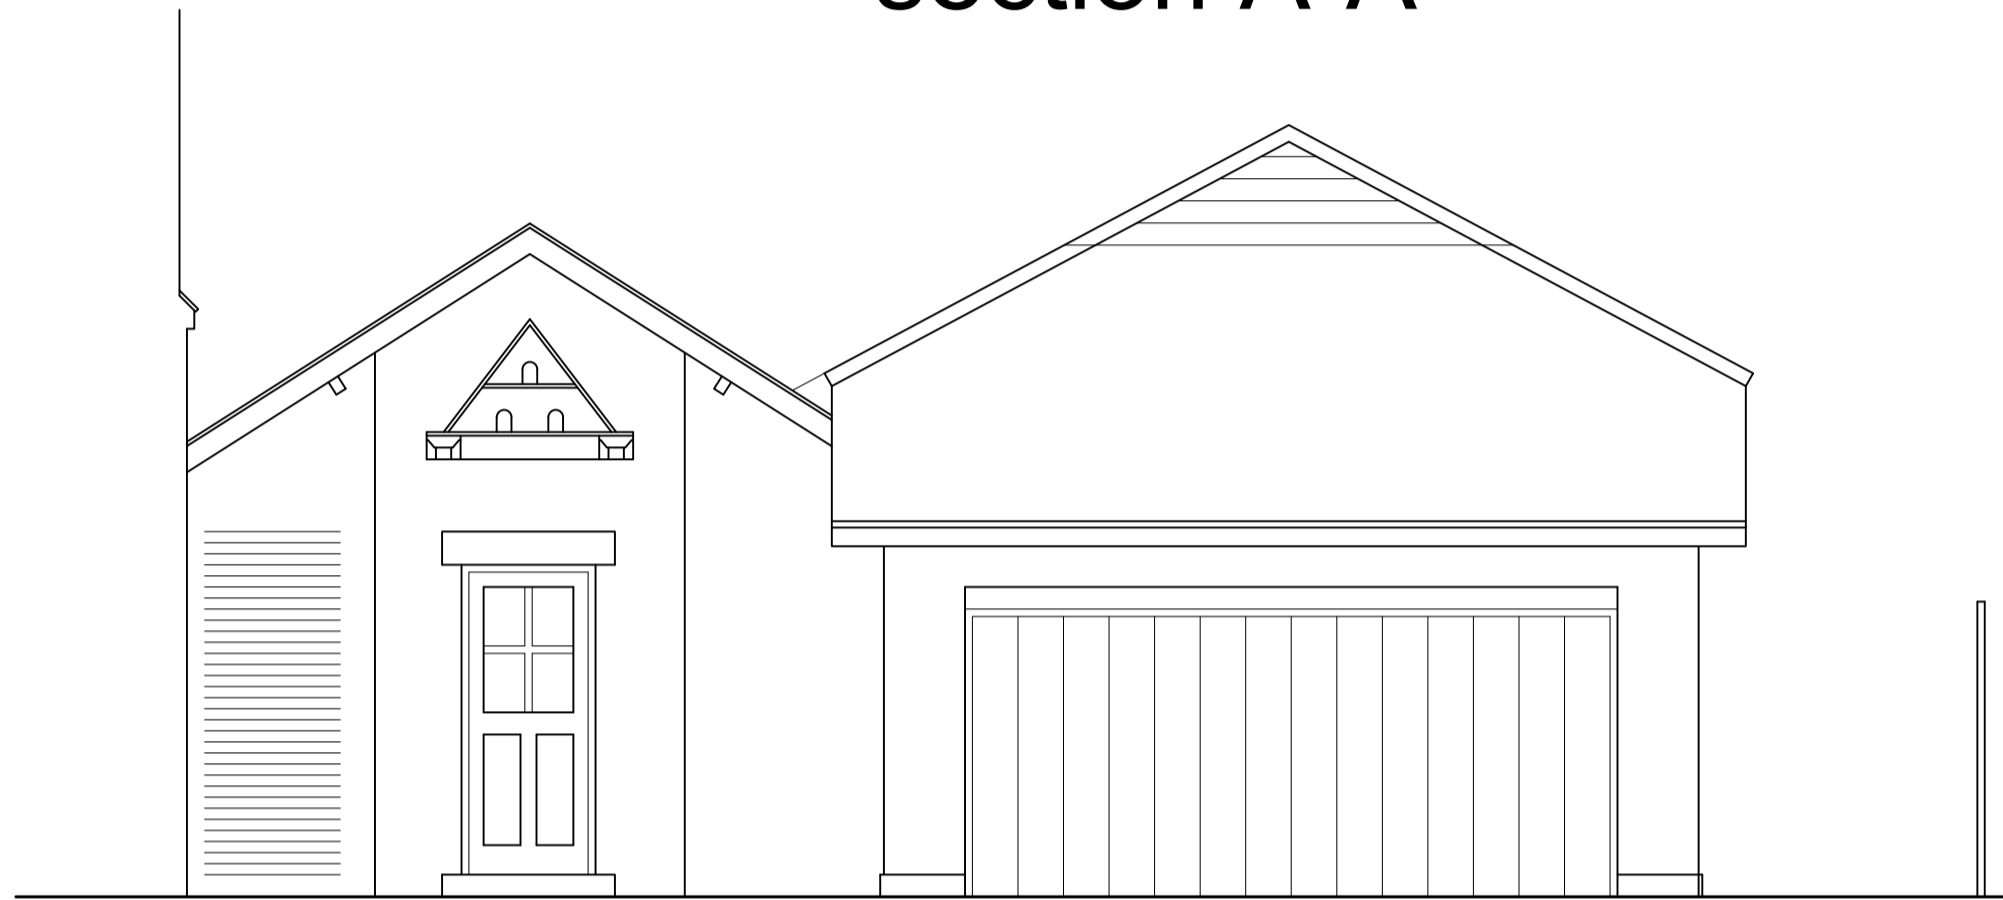


front elevation

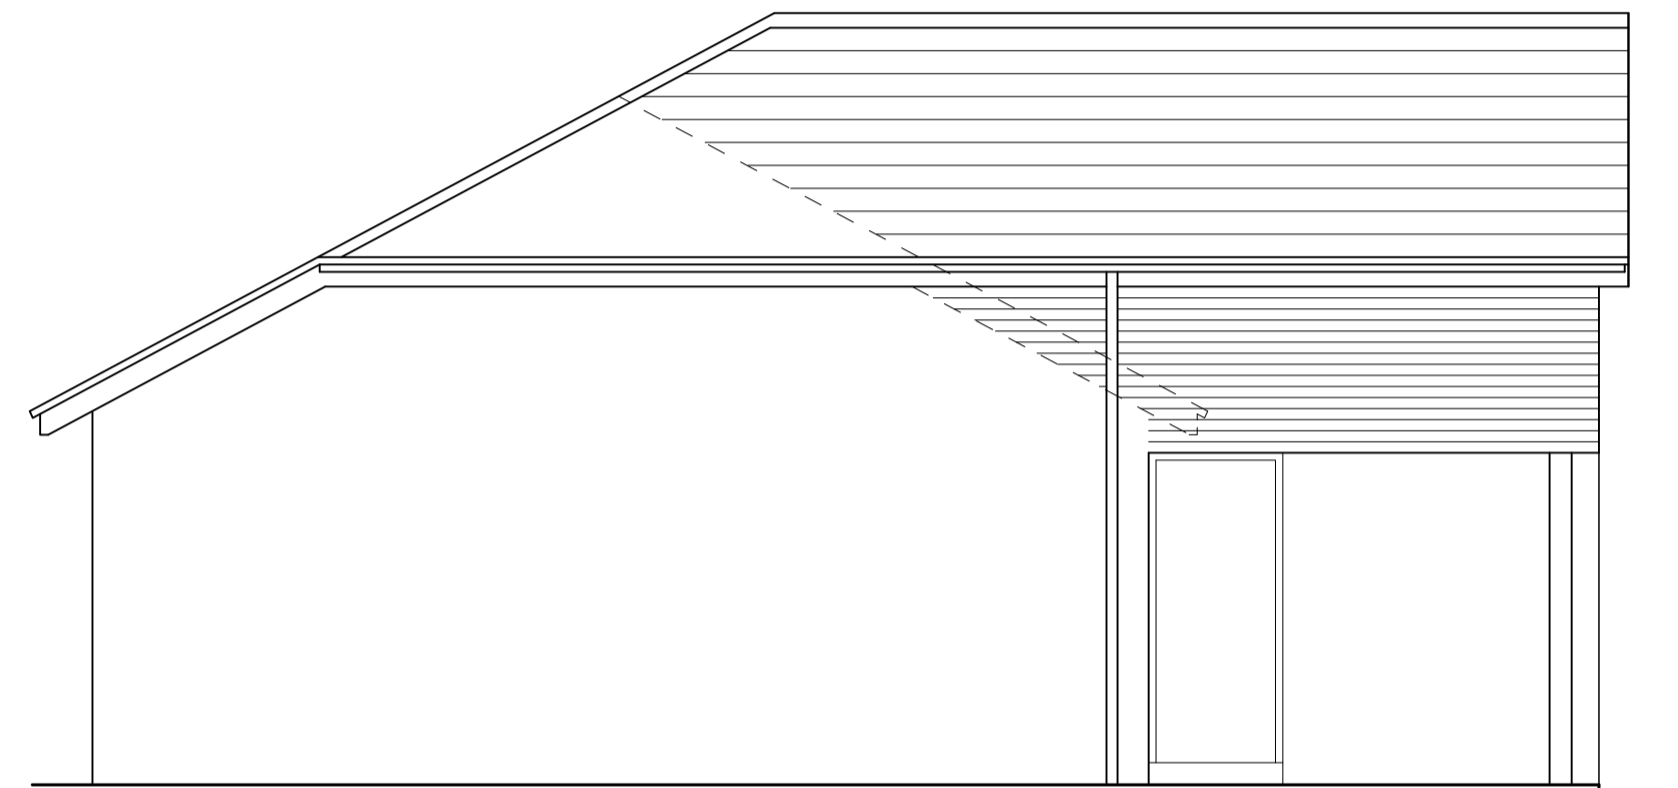


side elevation




rear elevation

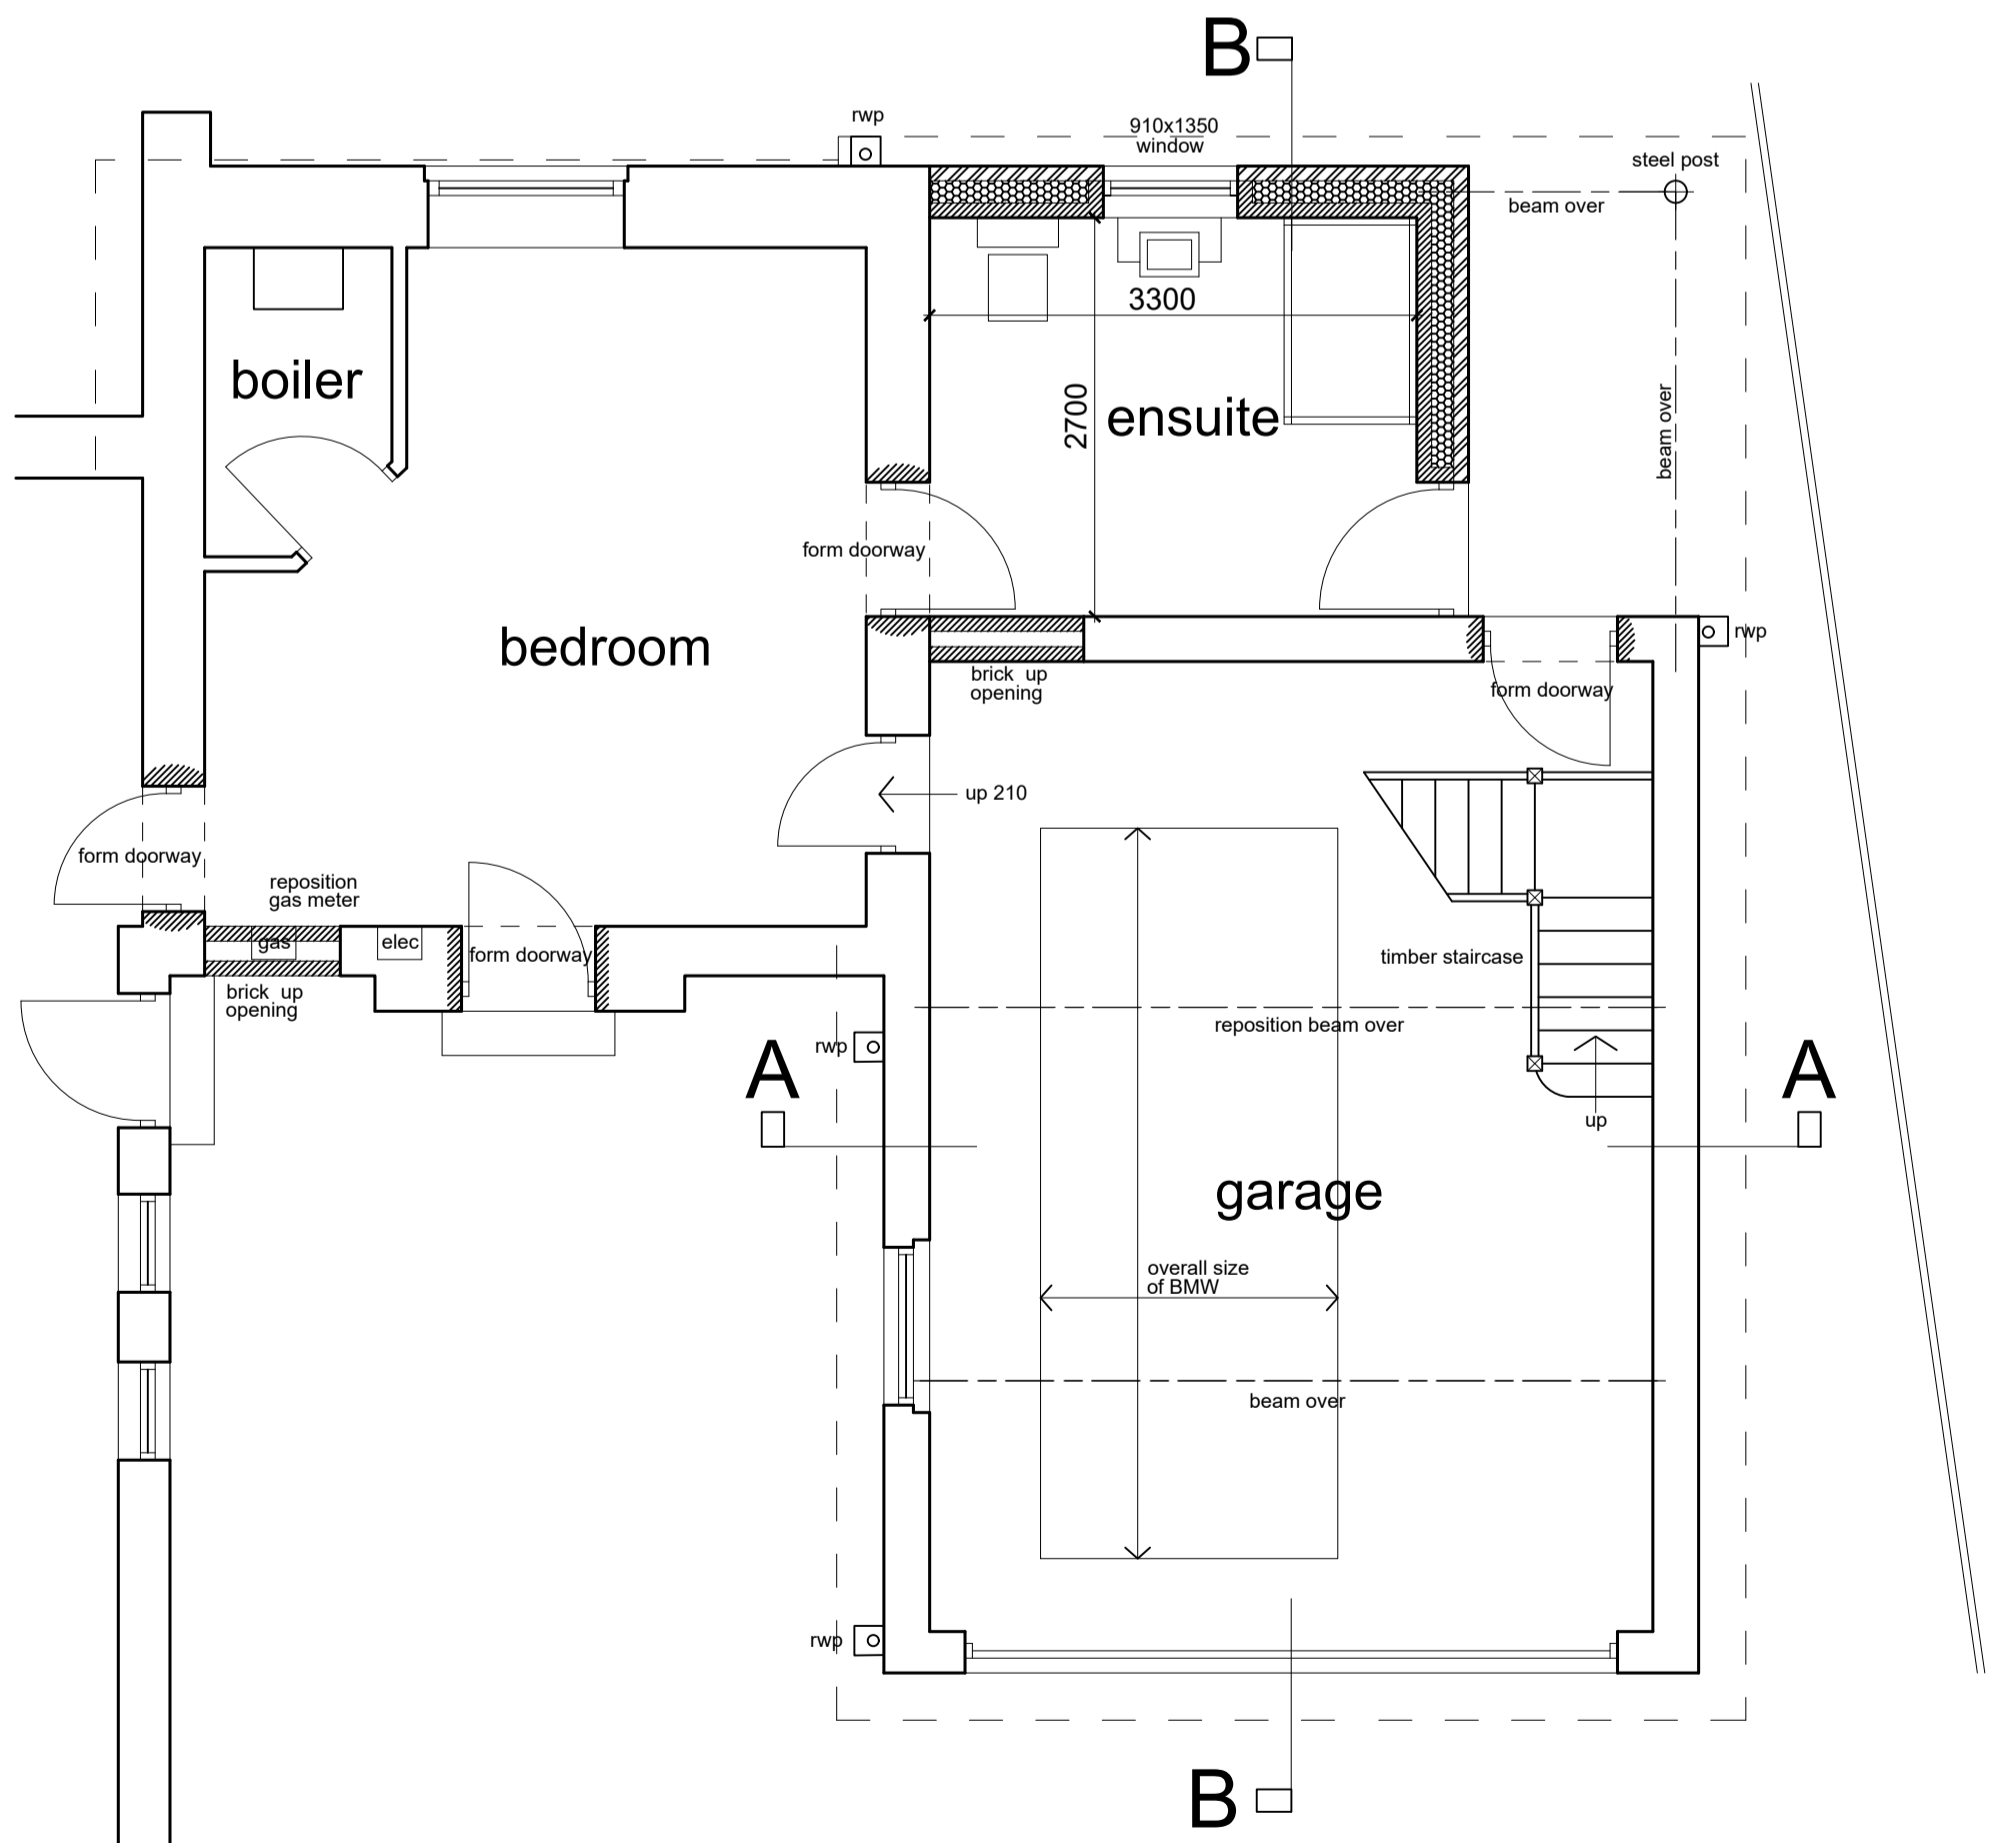

ground floor plan

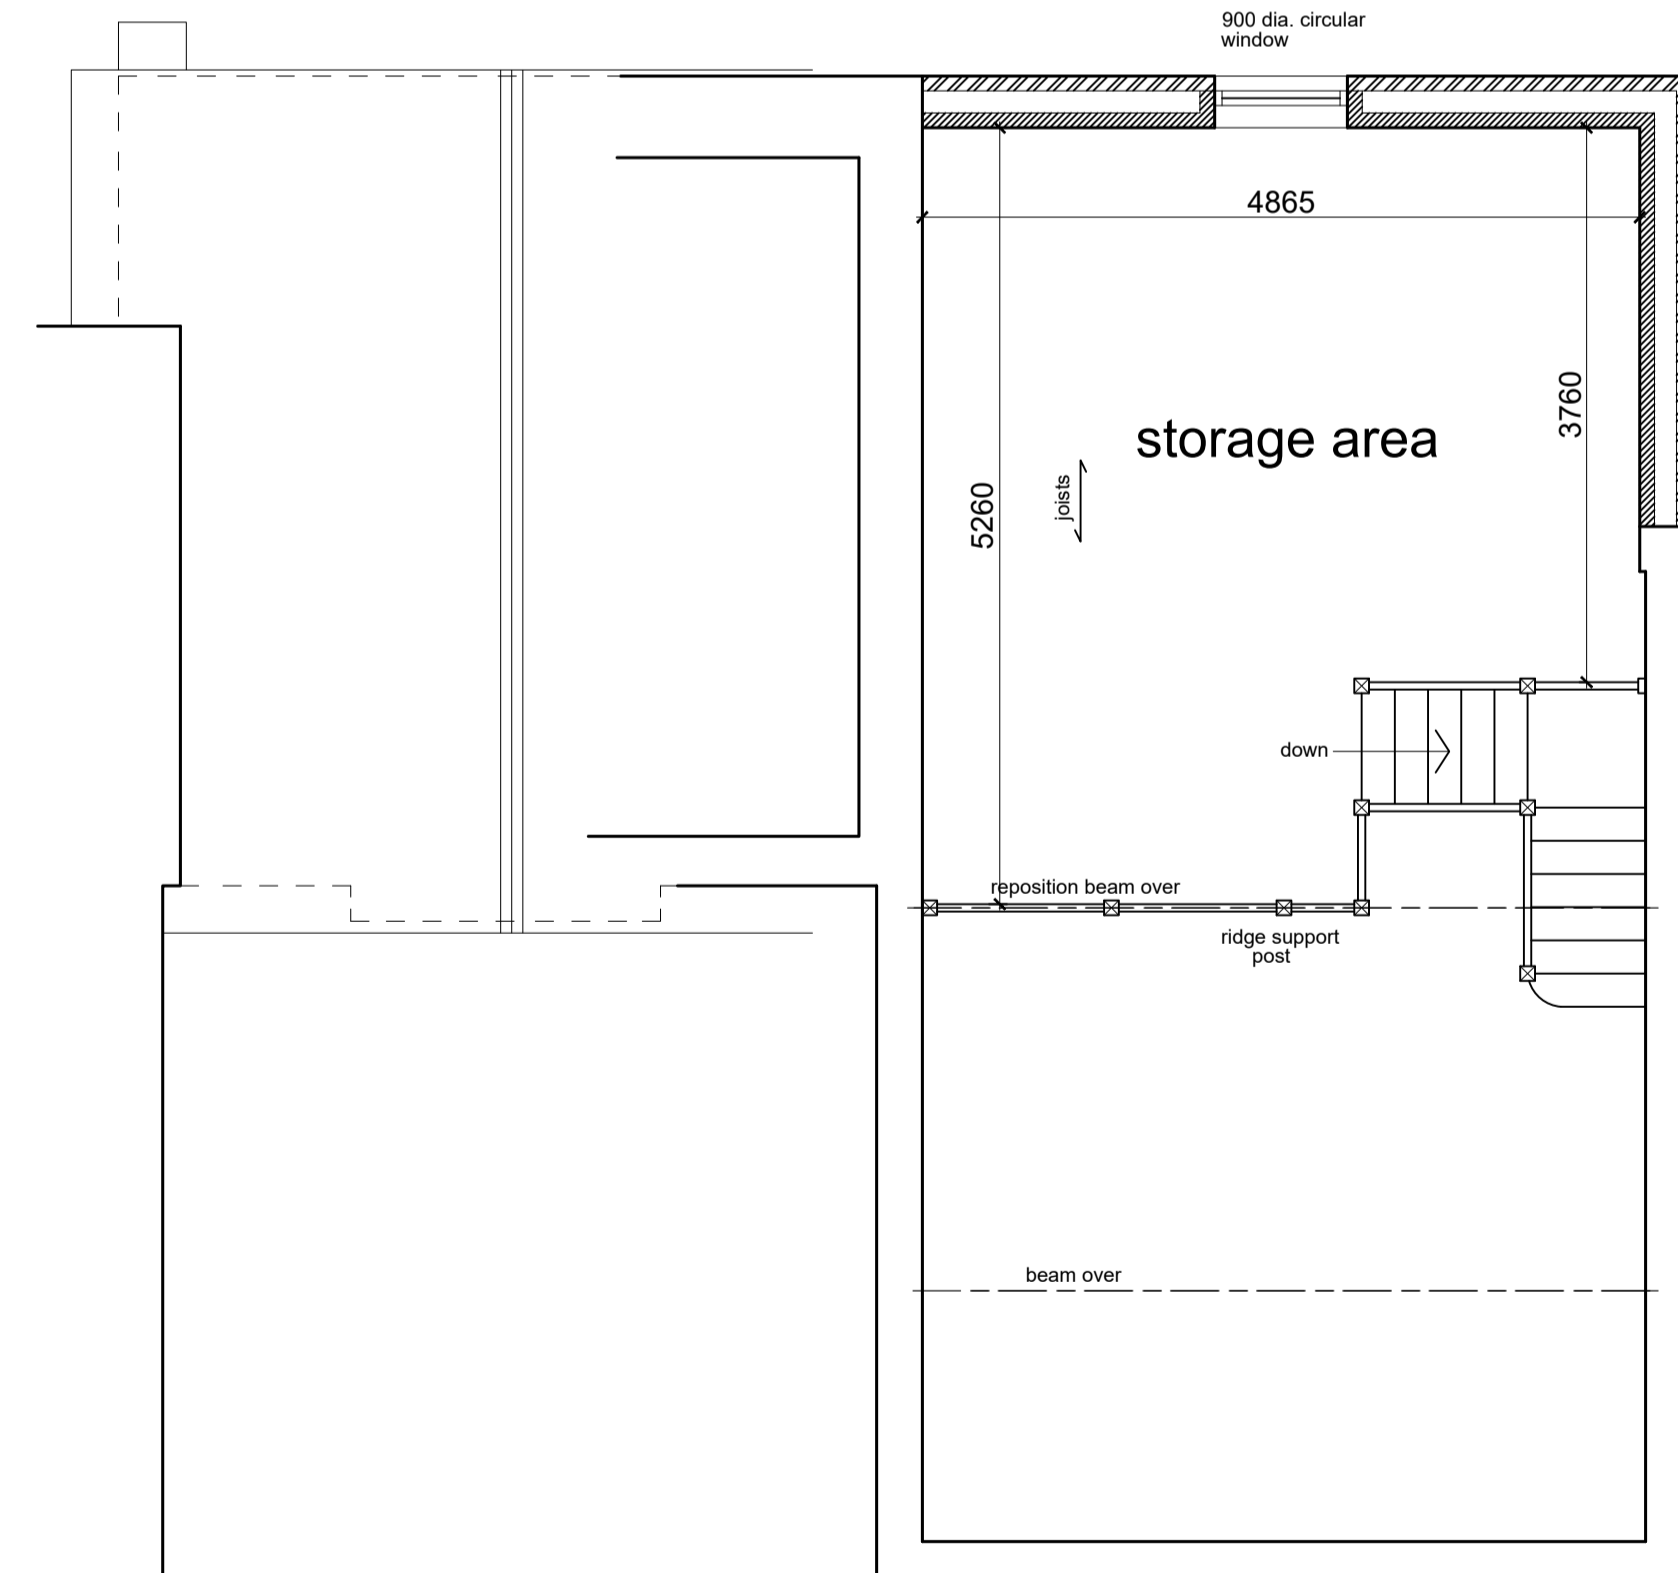

upper floor plan

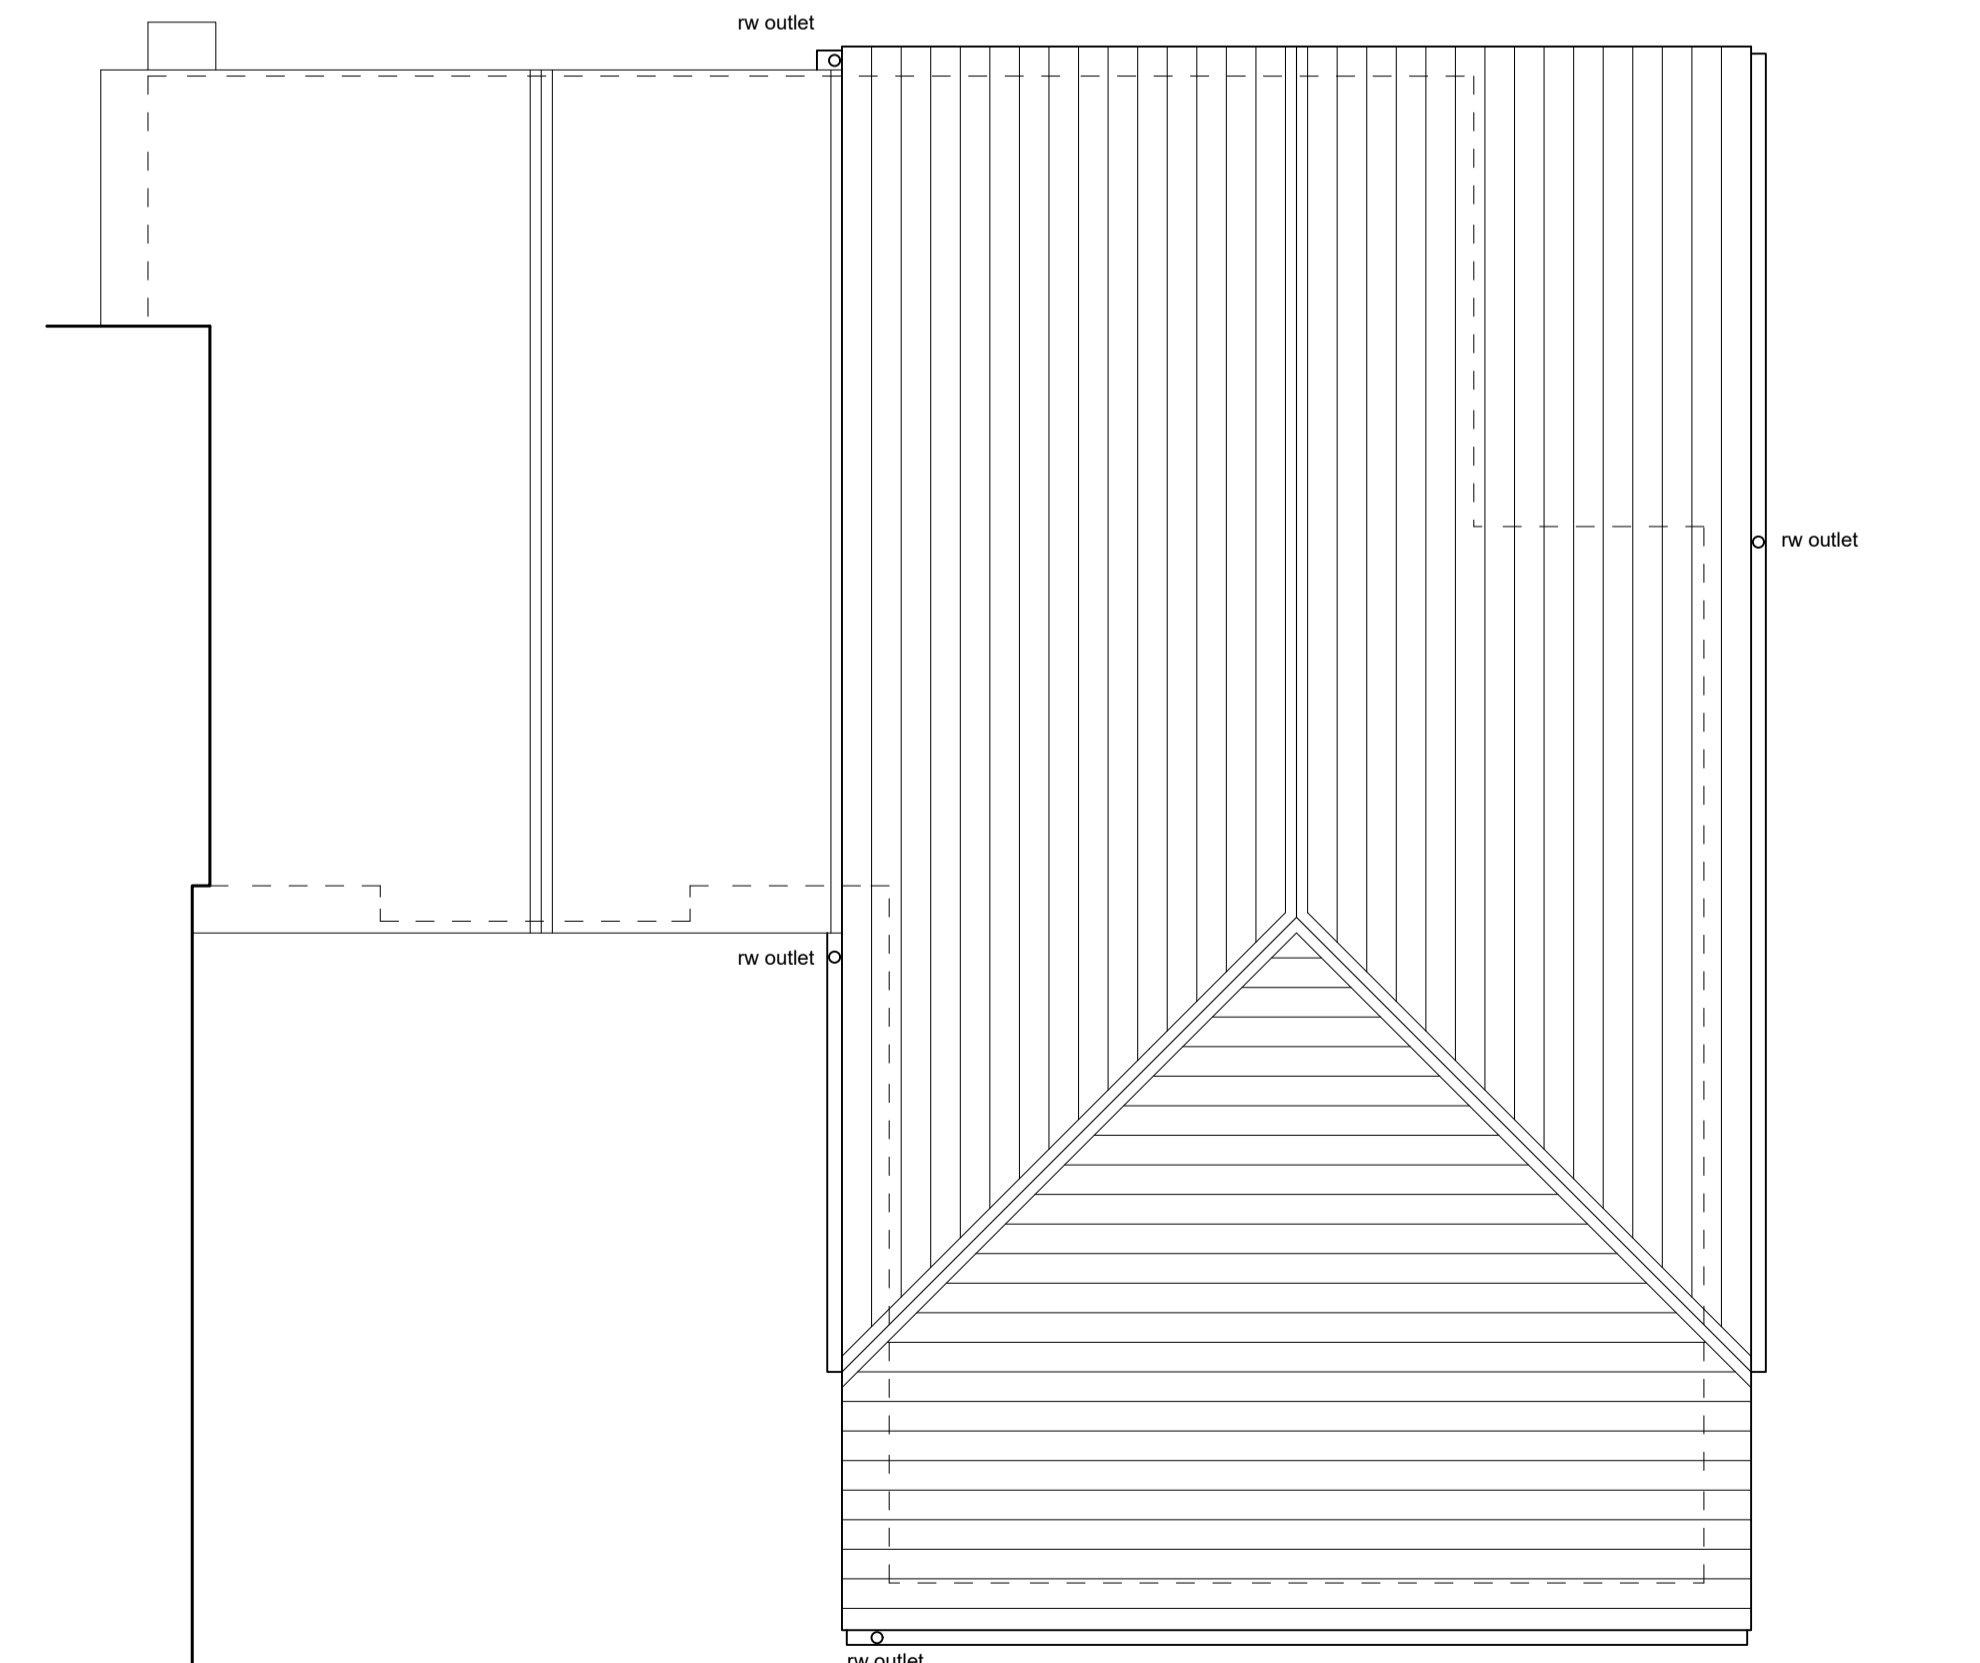

roof plan