





Existing Front Elevation
scale 1:50 @ A2

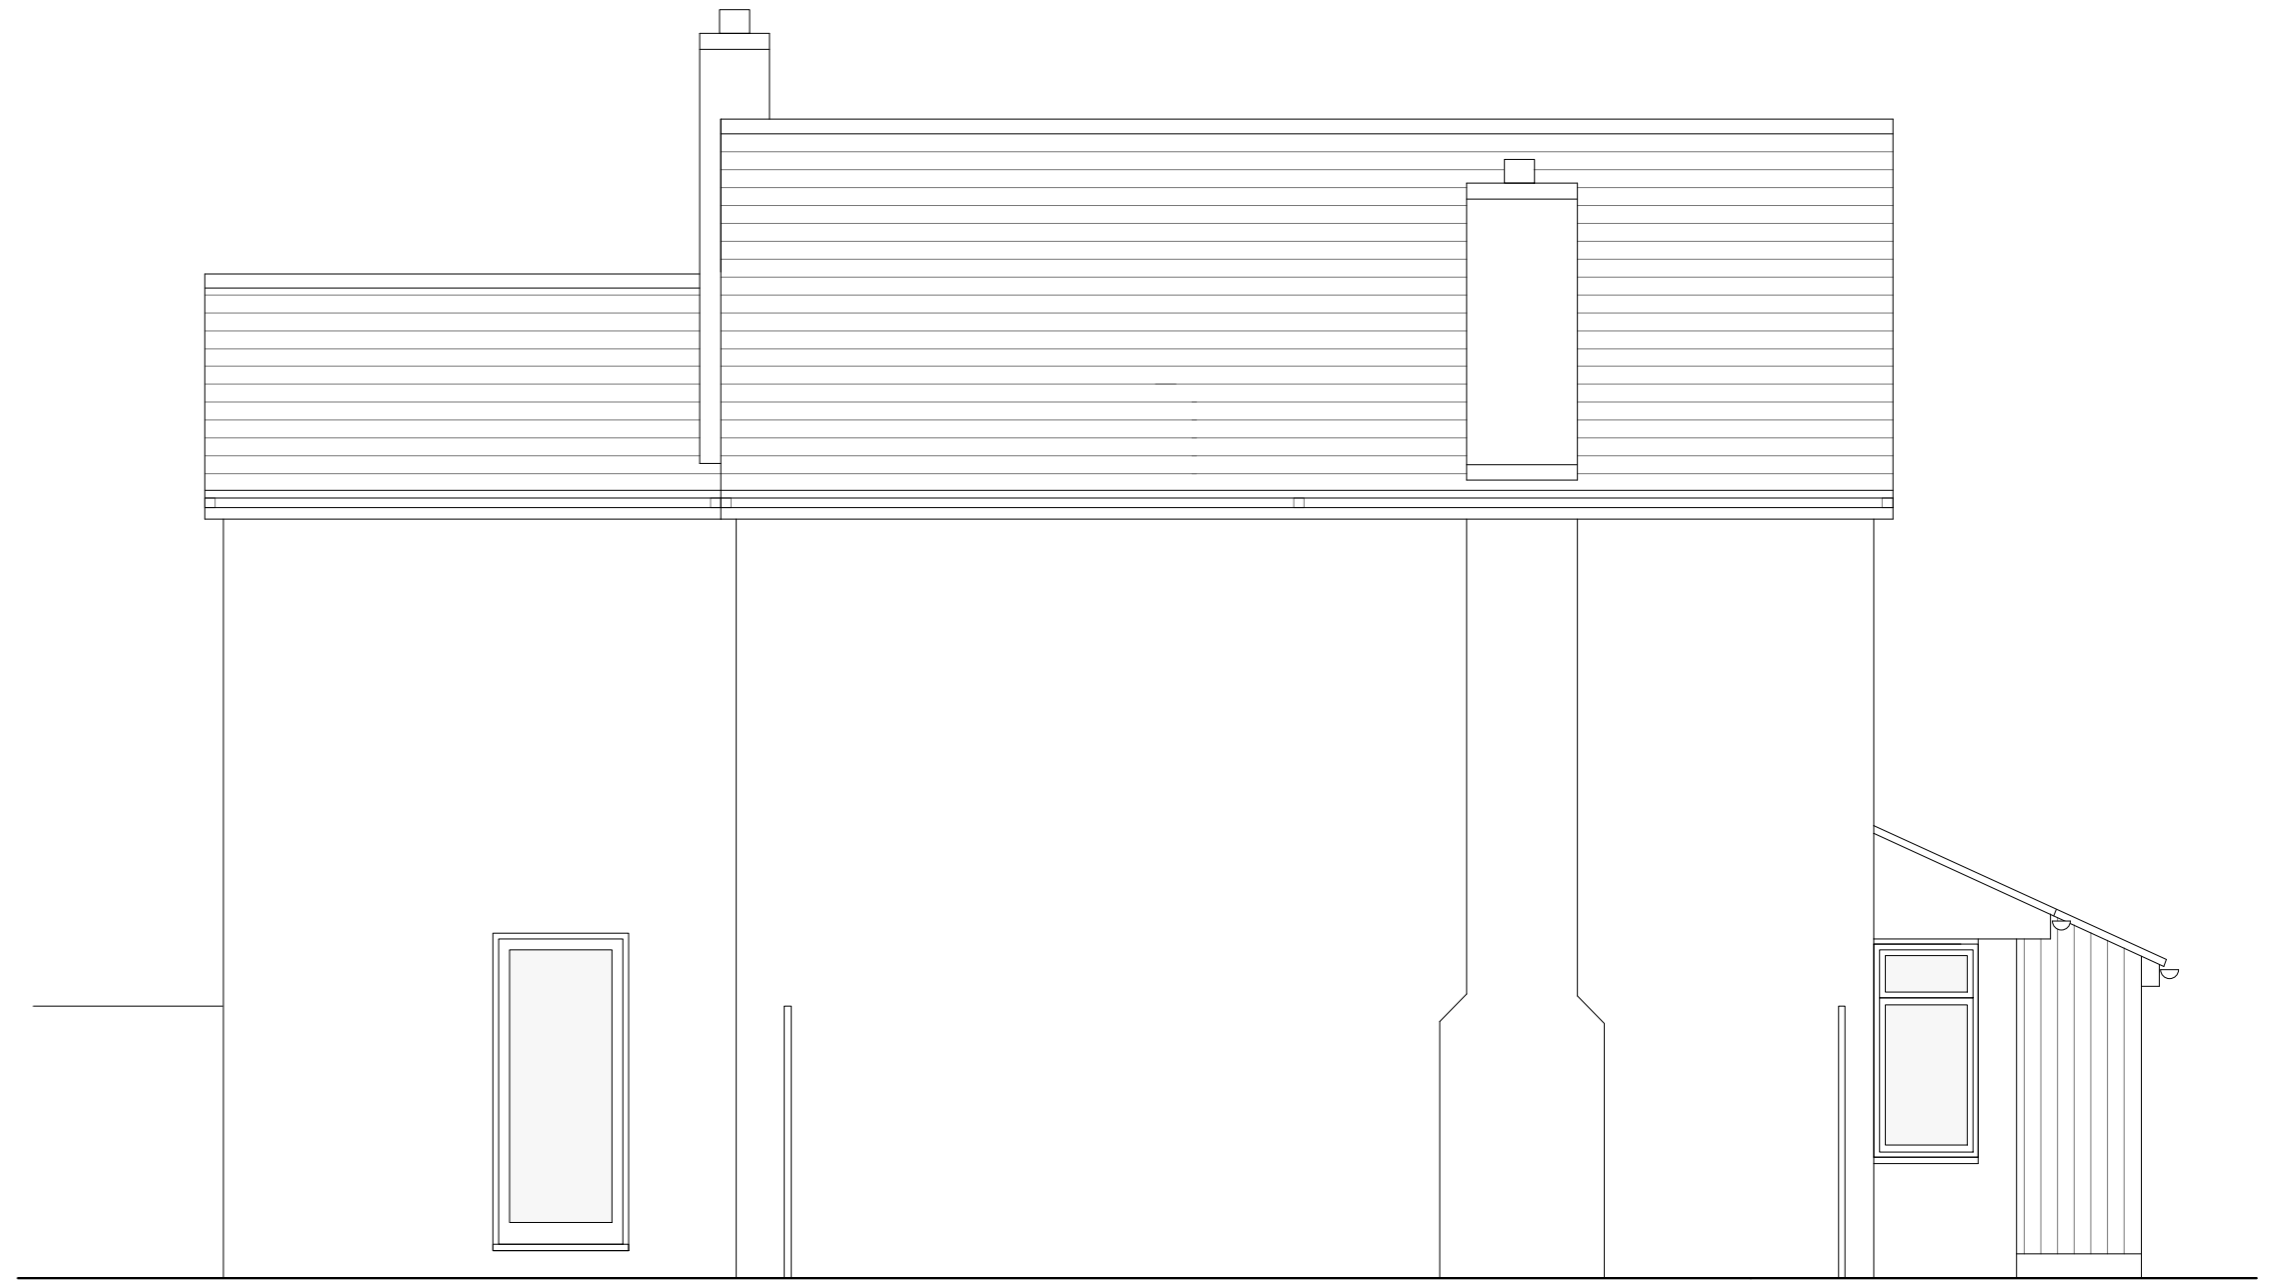

Existing Side Elevation
scale 1:50 @ A2

 

Date	Description	Rev.

Note:
All dimensions to be checked on site. Any discrepancies to be reported to the Contract Administrator.

Project: 42 Cowper Crescent, Hertford		Title: Existing Elevations II	
Client:		Date: 06.03.24	Scale: 1:50 @ A2
Dwg no.: 353-04	Rev:	Status: PLANNING	
ben lumley/Architect 43 Molewood Road, Hertford, Herts SG14 3AQ. T 07787 792253 email: benlumley1@gmail.com			