



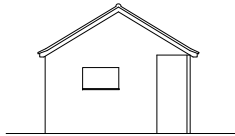


1 Existing North Elevation
1:100@A1

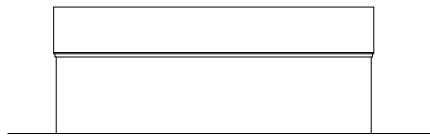


2 Existing East Elevation
1:100@A1



3 Existing South Elevation
1:100@A1

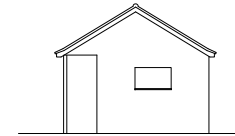


4 Existing West Elevation
1:100@A1

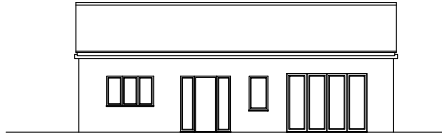


5 Proposed North Elevation
1:100@A1




6 Proposed East Elevation
1:100@A1

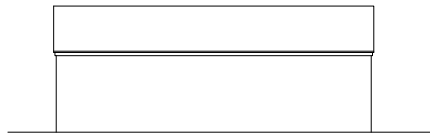


7 Proposed South Elevation
1:100@A1

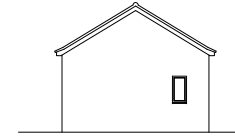


8 Proposed West Elevation
1:100@A1

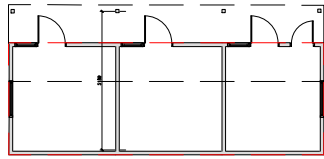


9 Existing plan with adjacent buildings
1:100@A1

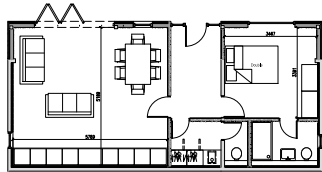


10 Proposed plan with adjacent buildings
1:100@A1

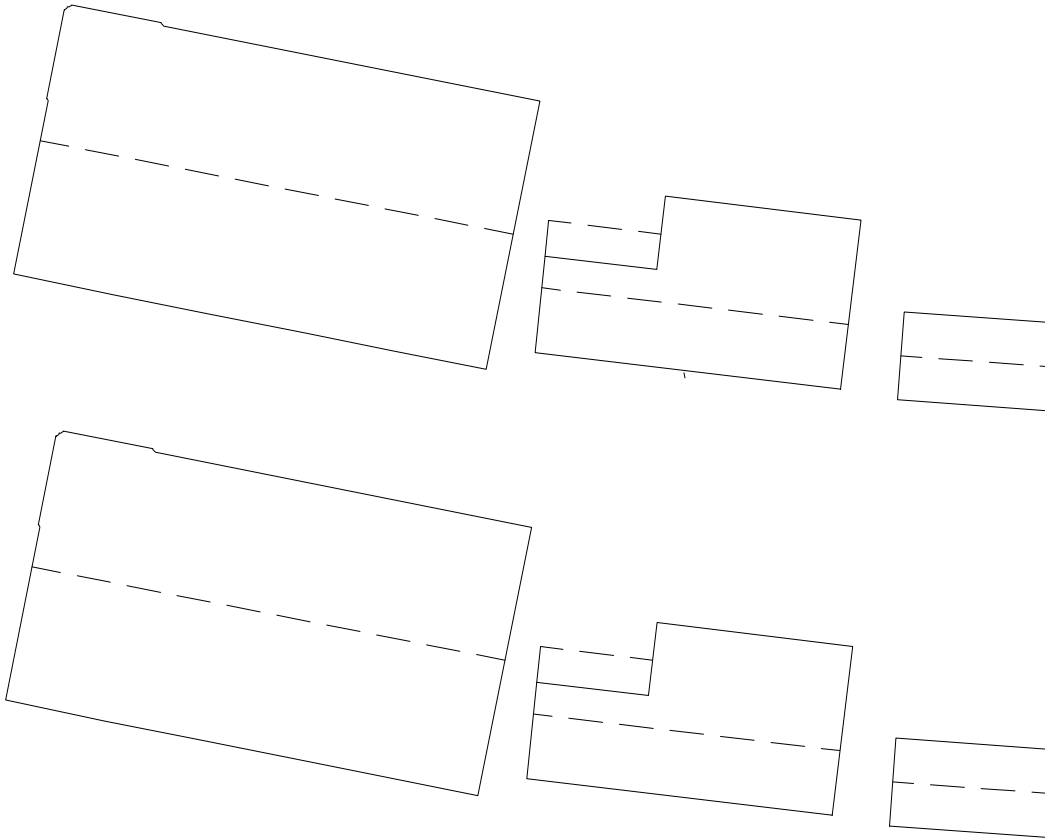

REVISION
NOTES

 

 foundations architects & designers	
	
Old Chambers 93-94 West Street Farnham Surrey GU9 7EB +44 1252 720 838 email@foundations.ie www.foundations.ie	
TITLE For Approval	
DRAWING TITLE Existing and proposed plans and elevations	
PROJECT NAME Blanketmill Farm Cottage, Goose Rye Road, GU3 3RQ	
PROJECT NO. 7679D	DRAWING NO. PL-01
SCALE 1:100@A1	DATE Feb=24