




THIS DRAWING IS FOR PLANNING APPLICATION PURPOSES ONLY

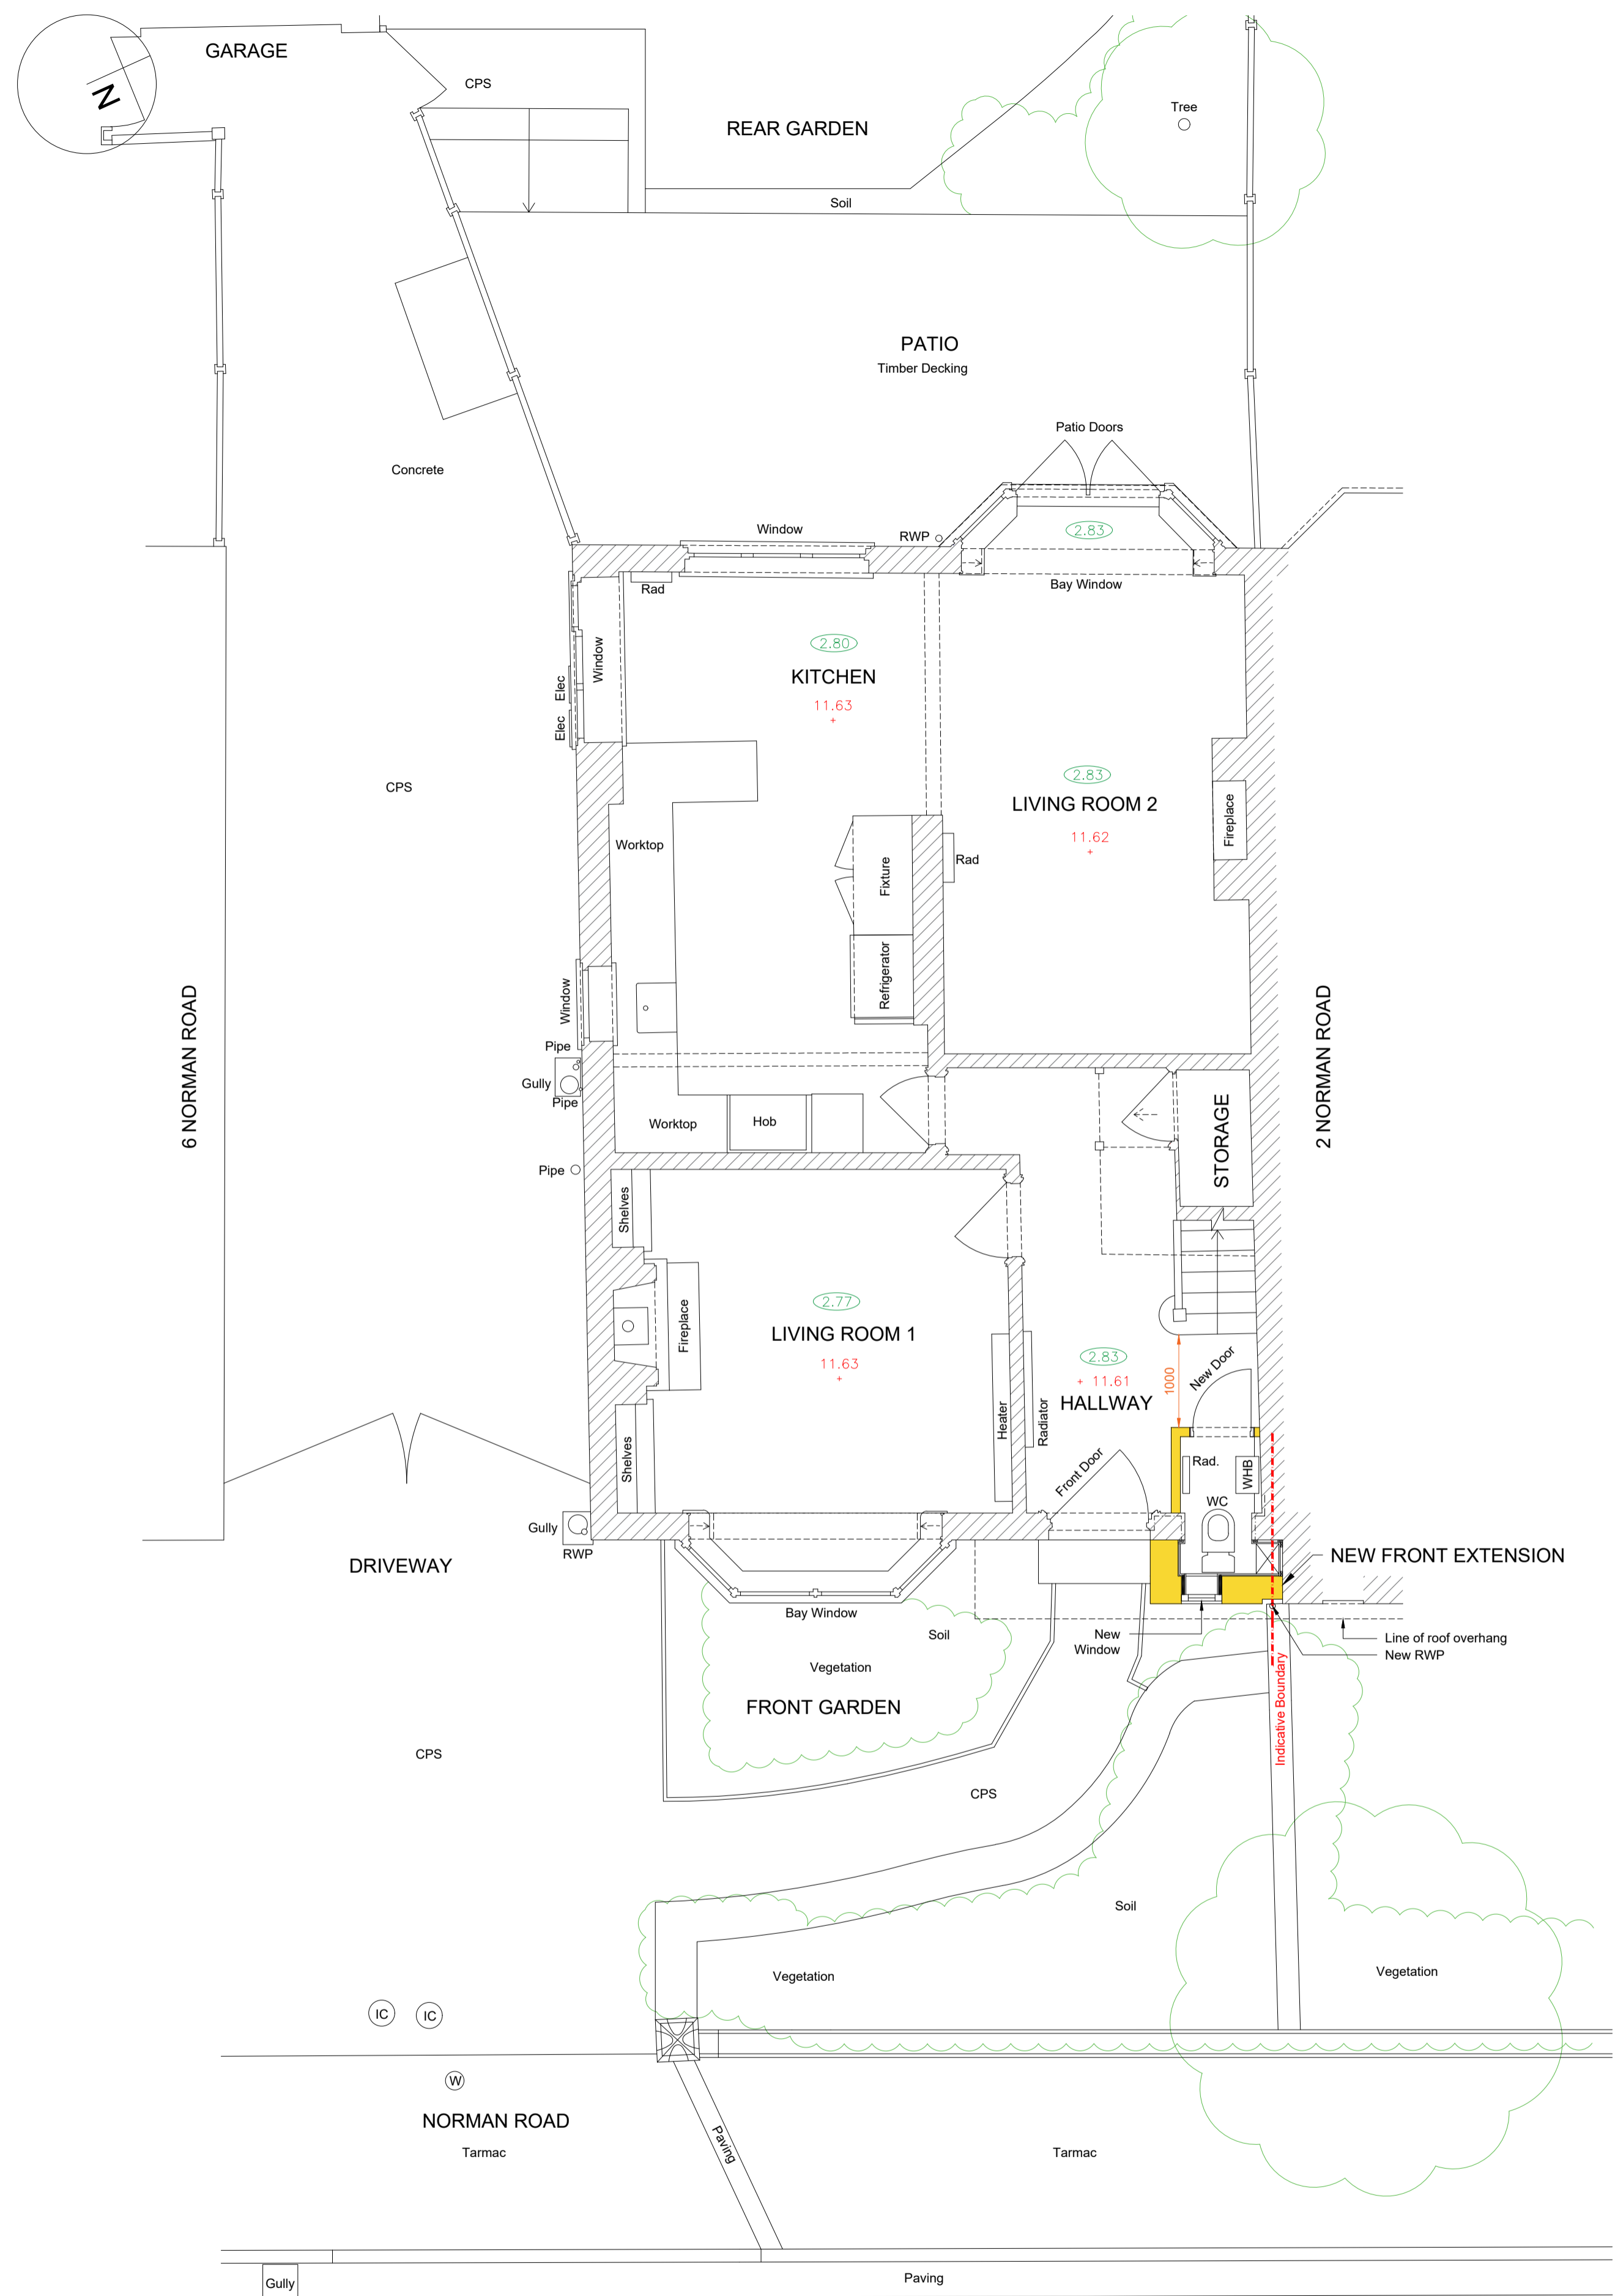

**Proposed Ground Floor Plan**

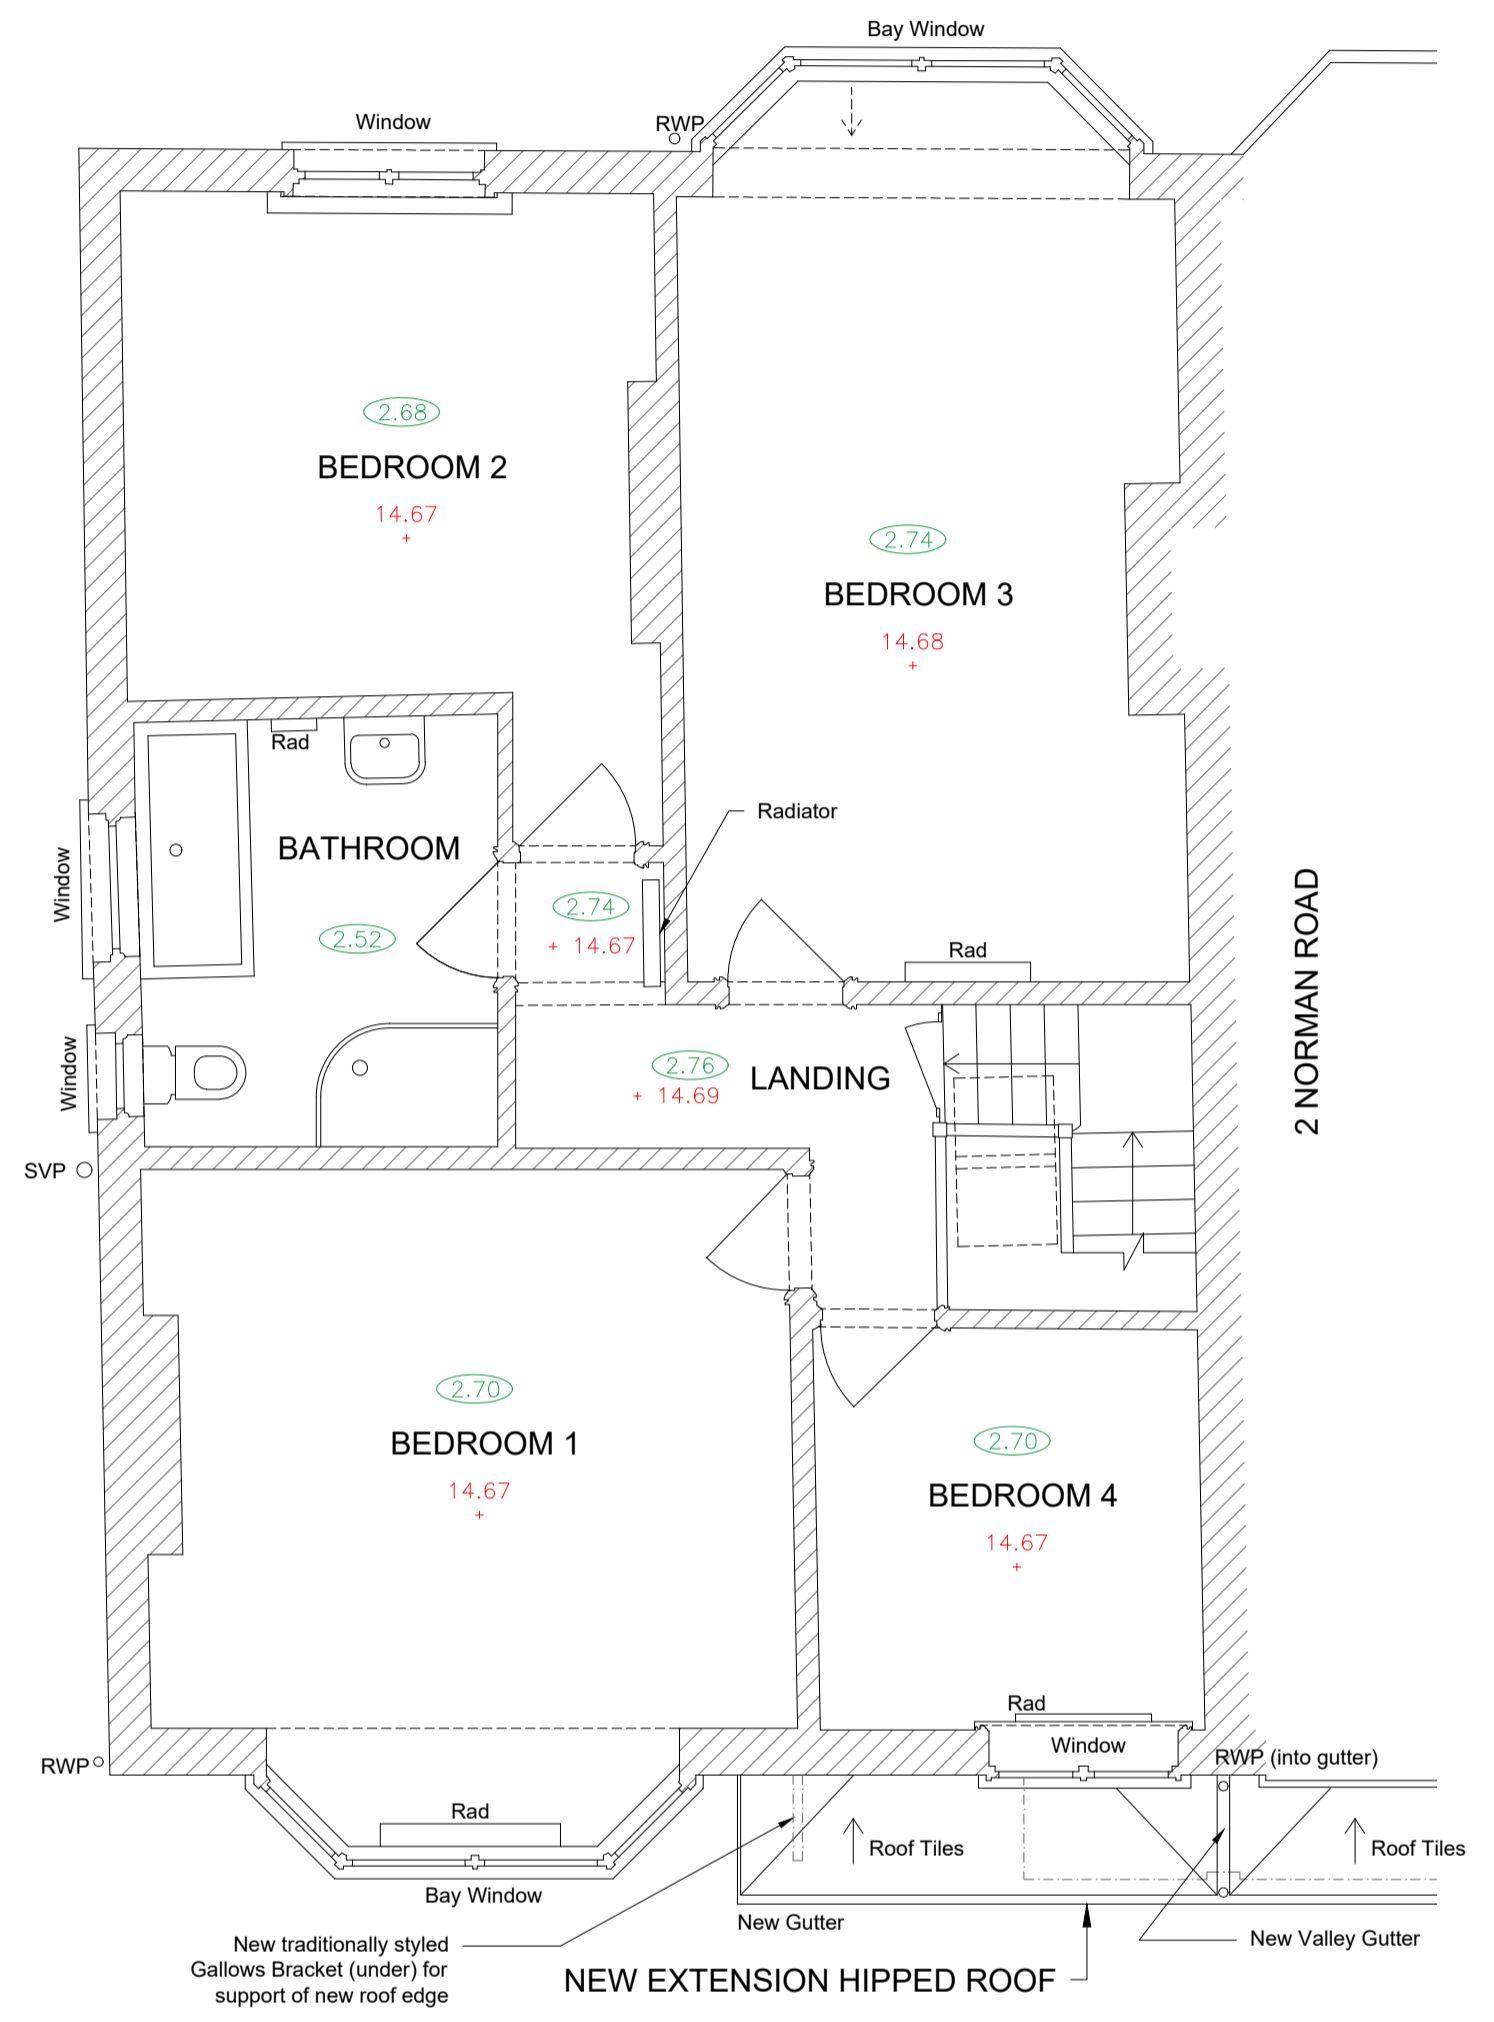

**Proposed First Floor Plan**

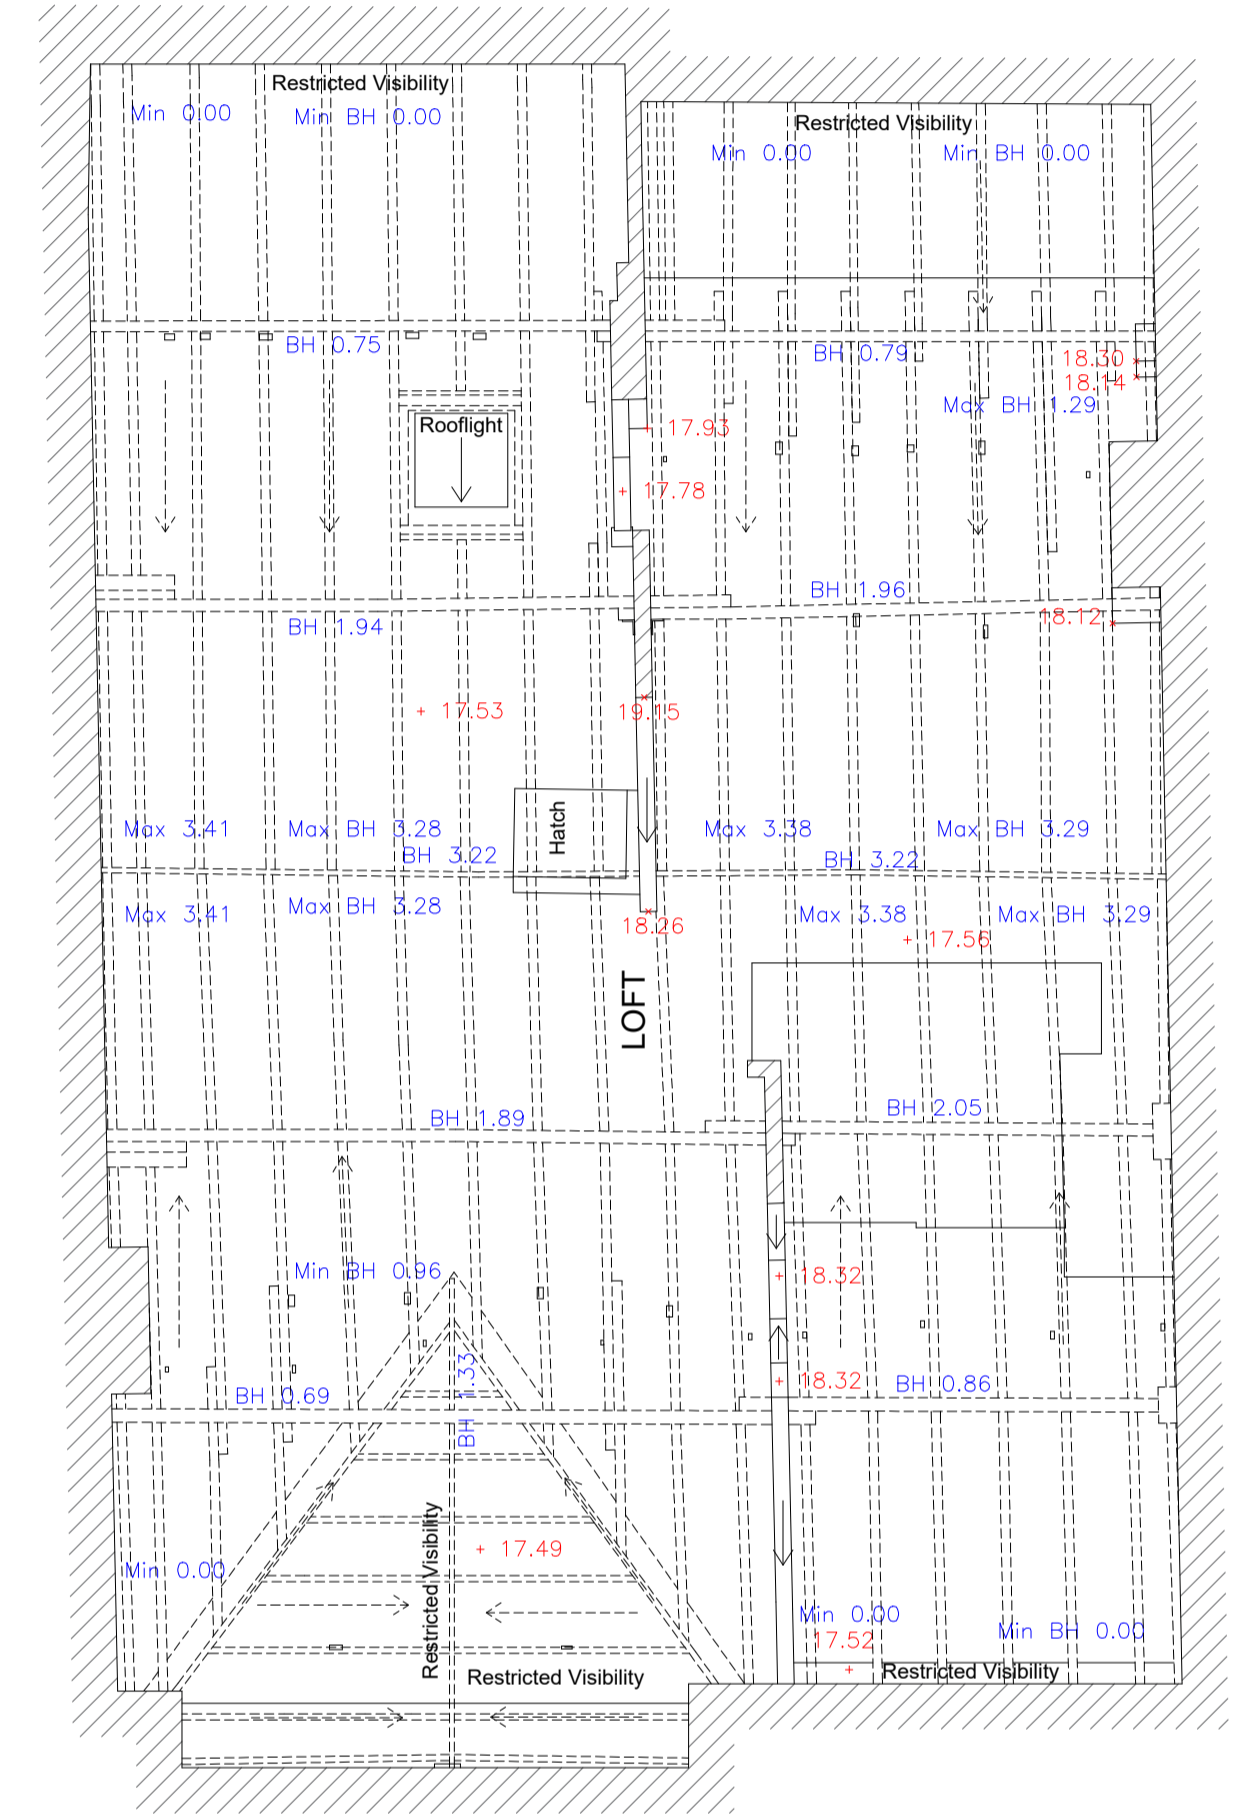

**Proposed Second Floor Plan**

Revision	Description	Author	Date
-	Planning Application	MW	04/03/2024

This drawing is the property of Whitfield Architects and must not be reproduced without prior written agreement. This drawing is provided to scale, for design and cost estimation purposes (not for construction). Any financial decisions relating to this information must make due allowance for dimensional or area variation resulting from the design development and construction processes. We recommend that all dimensions and levels should be cross-checked on site (for construction) and any discrepancies should be reported to Whitfield Architects immediately. Design responsibility cannot be accepted for alteration to (or deviation from) this drawing without the prior acknowledgement of Whitfield Architects. Please email [hello@whitfieldarchitects.com](mailto:hello@whitfieldarchitects.com) with any questions.

Project Title	Client Name	
4 Norman Road, H / Moor, SK4 4HJ	B. & R. Parks	
Drawing Title	Drawing Number	
Proposed Floor Plans (front extension)	P(02)03	
Project No:	Date:	Revision
G006	04/03/2024	.
Drawn:	Scale @ A1:	.
Mark Whitfield	1:50	.

