

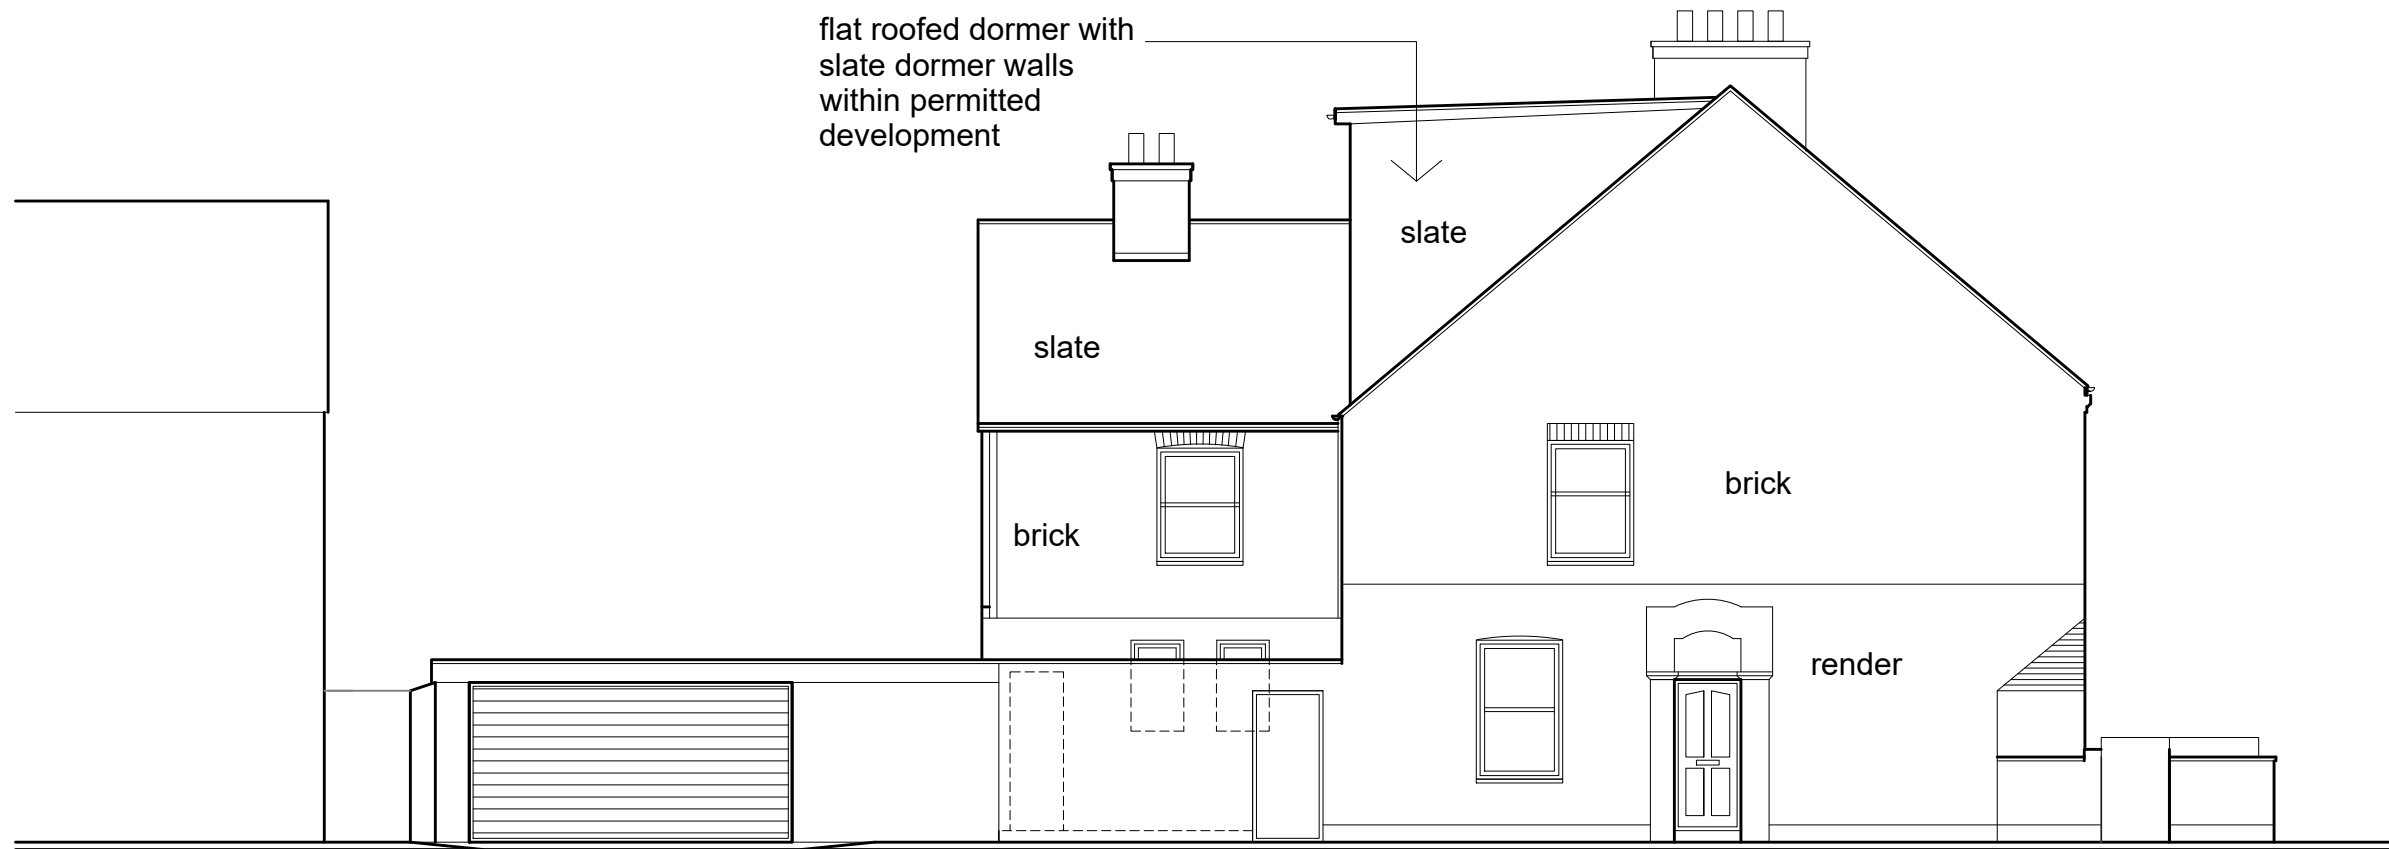



flat roofed dormer with
slate dormer walls
within permitted
development

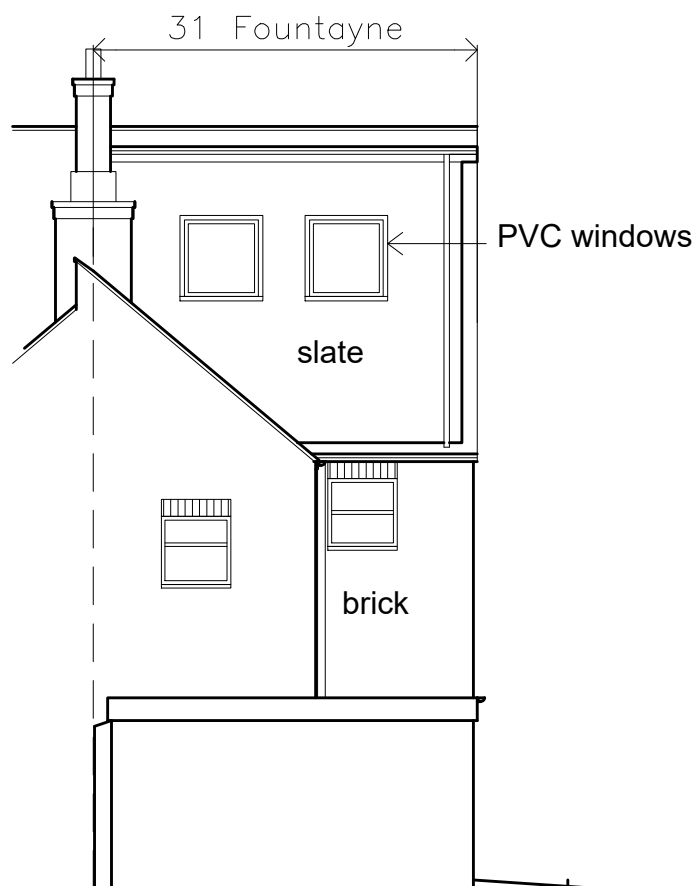

East elevation scale 1:100

 

South elevation scale 1:100

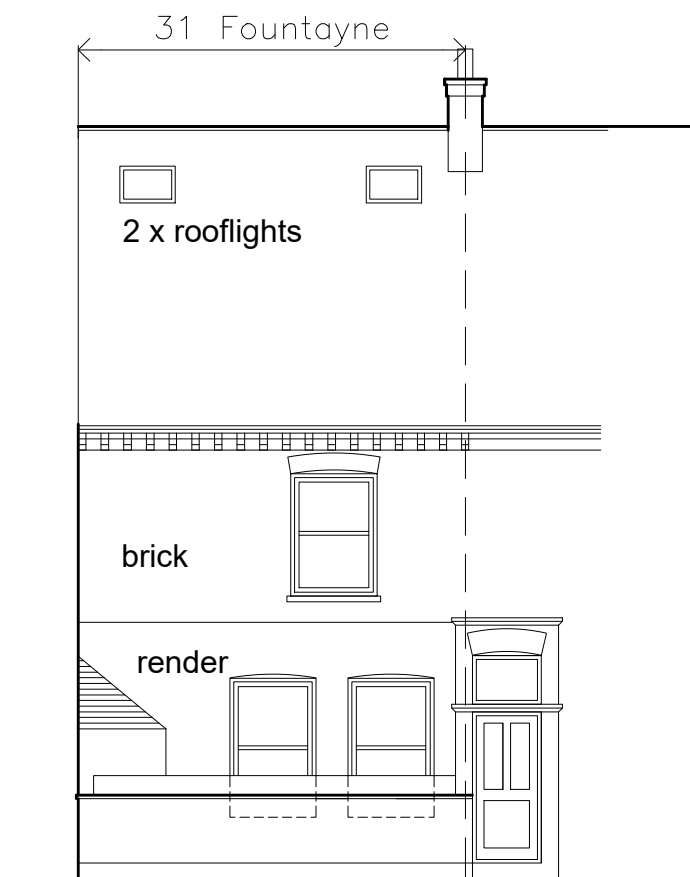

North elevation scale 1:100

Client
Mr G Twomey
Project
31 Fountayne Street
York, YO31 8HN

**Bootham
Architects**

1 Selby Road
York
YO19 4RD
Tel: 07882 751171
E: sarac.barch@gmail.com

Drawing
Existing Elevations

Date	Project number	Drawing Number	Rev
14/03/2024	137FNT	P02	

Status
PLANNING APPLICATION

A3