


North Elevation

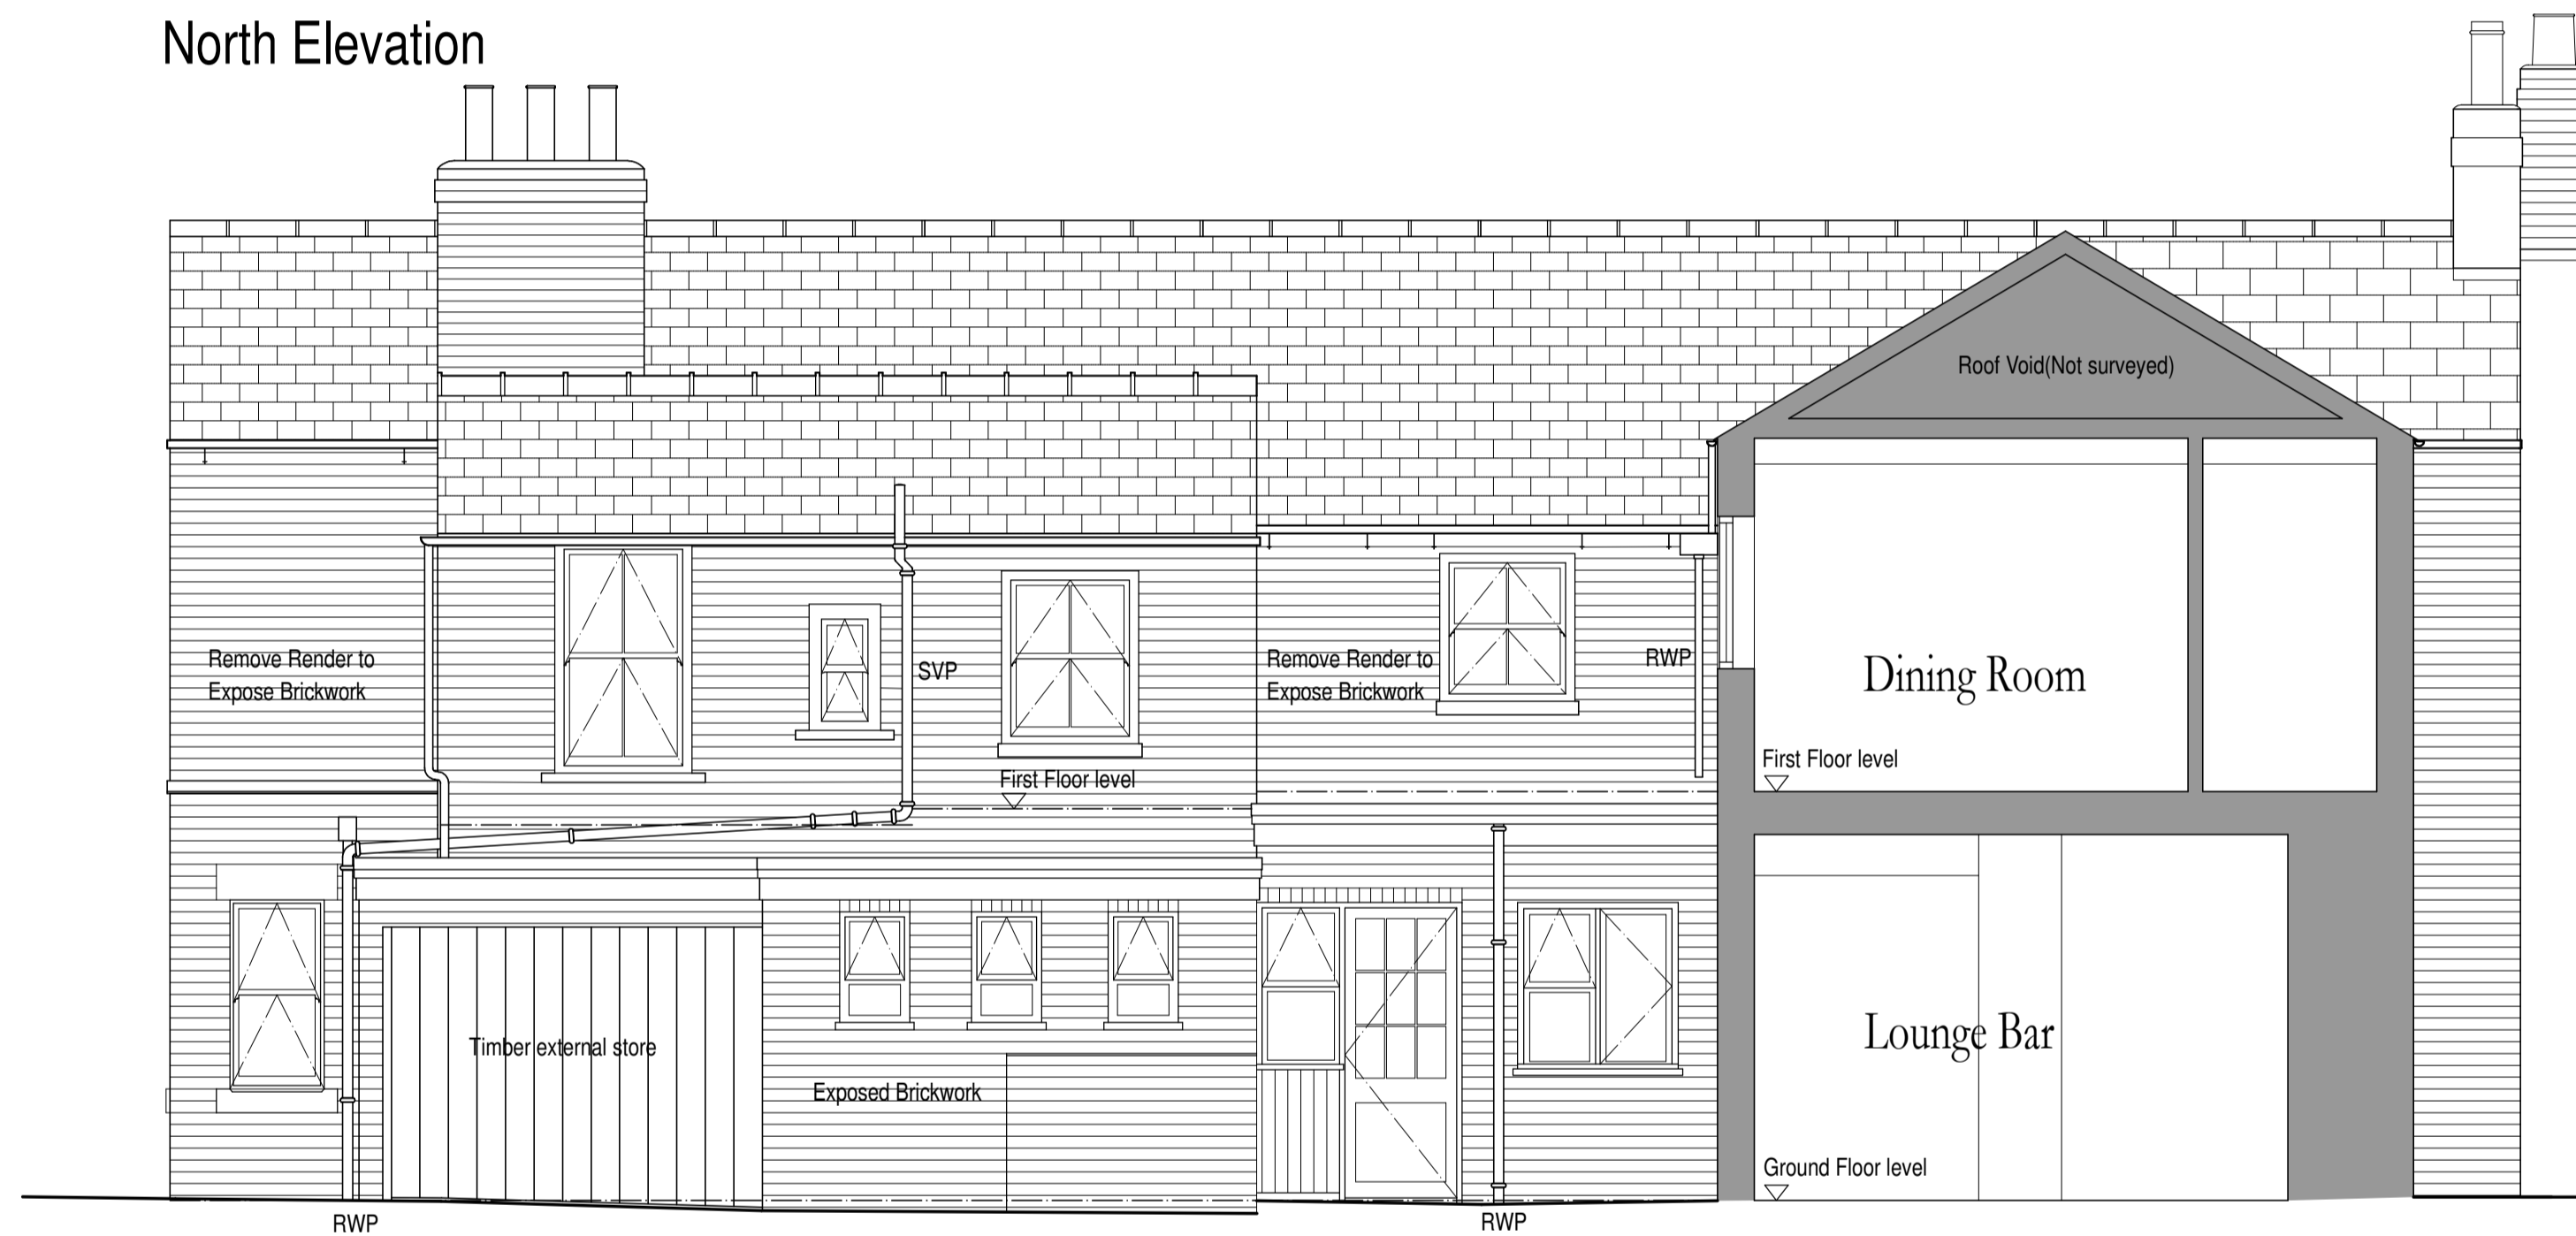

South Elevation



West Elevation

REMOVAL OF RENDER & PAINT

Carefully remove render to exposed brickwork using hand tools only.
 Remove paint from brickwork using a medium power water jet-washer.
 A decision regarding the extent of re-pointing of walls to be taken once the render and paint has been removed.
 Any re-pointing to be undertaken using hand tools and the mortar will be in line to the standard Samuel Smith Old Brewery specification



East Elevation

The contractor is responsible for checking and verifying all site dimensions, any discrepancies should be reported to the designer prior to commencement on site.

The contractor is also responsible for checking this drawing against all other specialist drawings provided.

All work to be carried out strictly in accordance with the Building Regulations and Samuel Smith standard specification documentation.

© This drawing remains the copyright of Samuel Smith Old Brewery.

Rev. By Date

**Samuel Smith
Old Brewery
(Tadcaster)**

Samuel Smith Old Brewery
High Street
Tadcaster
North Yorkshire
Tel: 01937 839242

ROCKLIFFDESIGN

PROJECT MANAGEMENT - INTERIOR DESIGN - ARCHITECTURE
 email: a.rockliff@sky.com
 2A ROBIN LANE
 PUDSEY - LEEDS
 WEST YORKSHIRE
 LS28 9HW
 TEL: 0113 255 7721
 MOB: 07770 897004

Brand
 Site
**Ebor Hotel
Bishopthorpe**

Title
**Elevations
As Proposed**

Drawing Ref. 2112	Drawing No. 04	Revision
Scale 1:50 @ A1 1:100 @ A3	Drawn	Date