



North Elevation

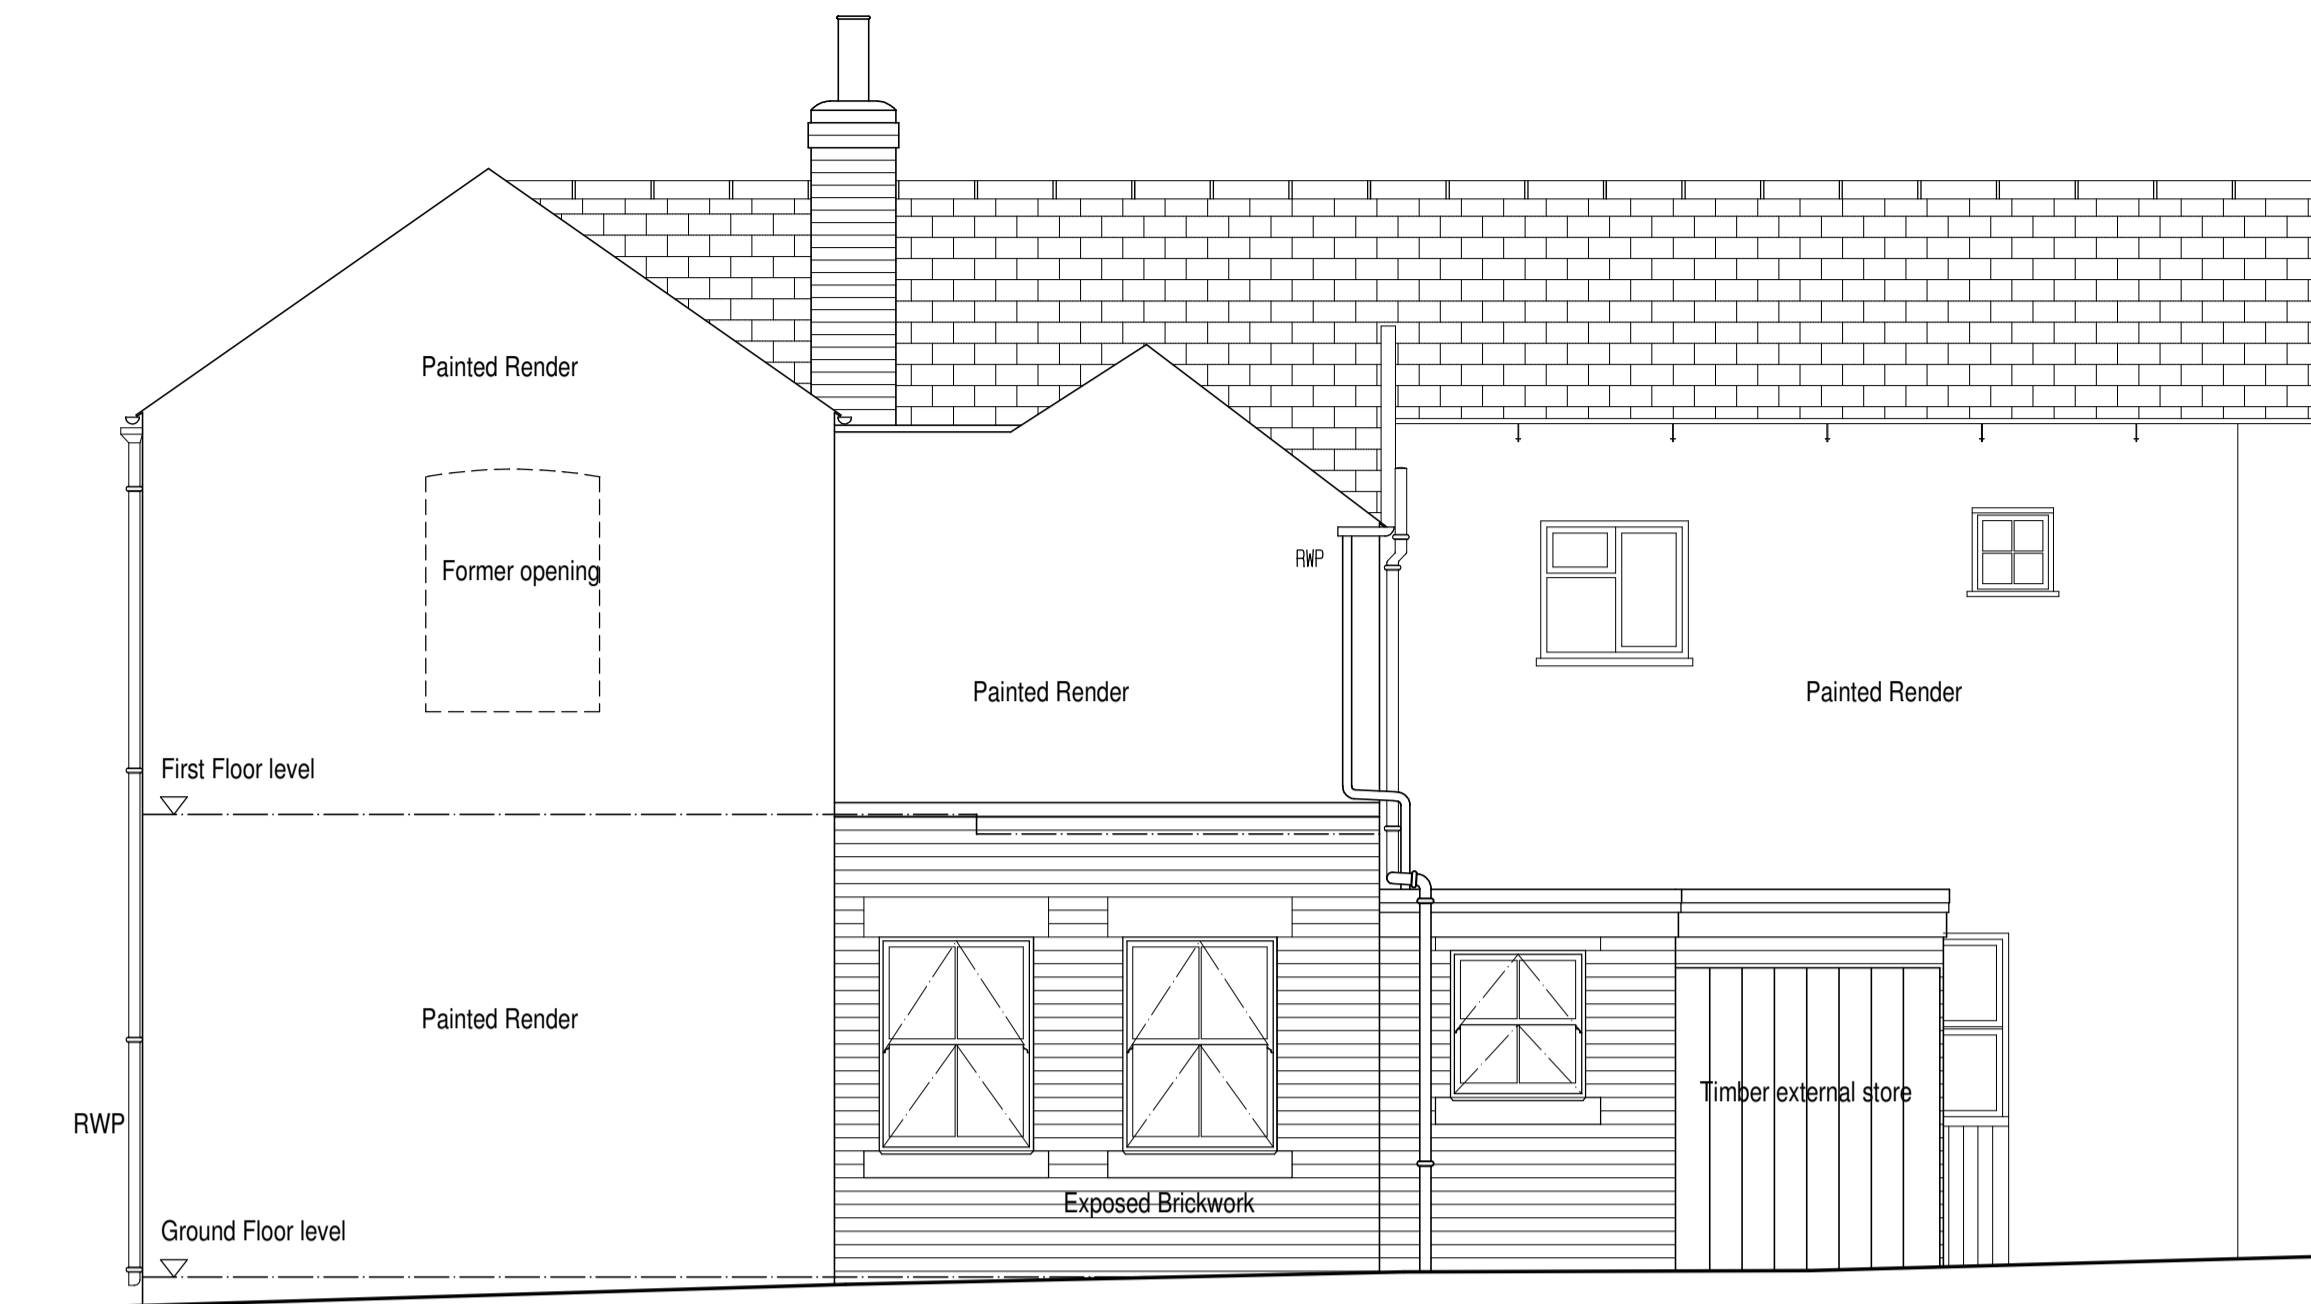

South Elevation



West Elevation

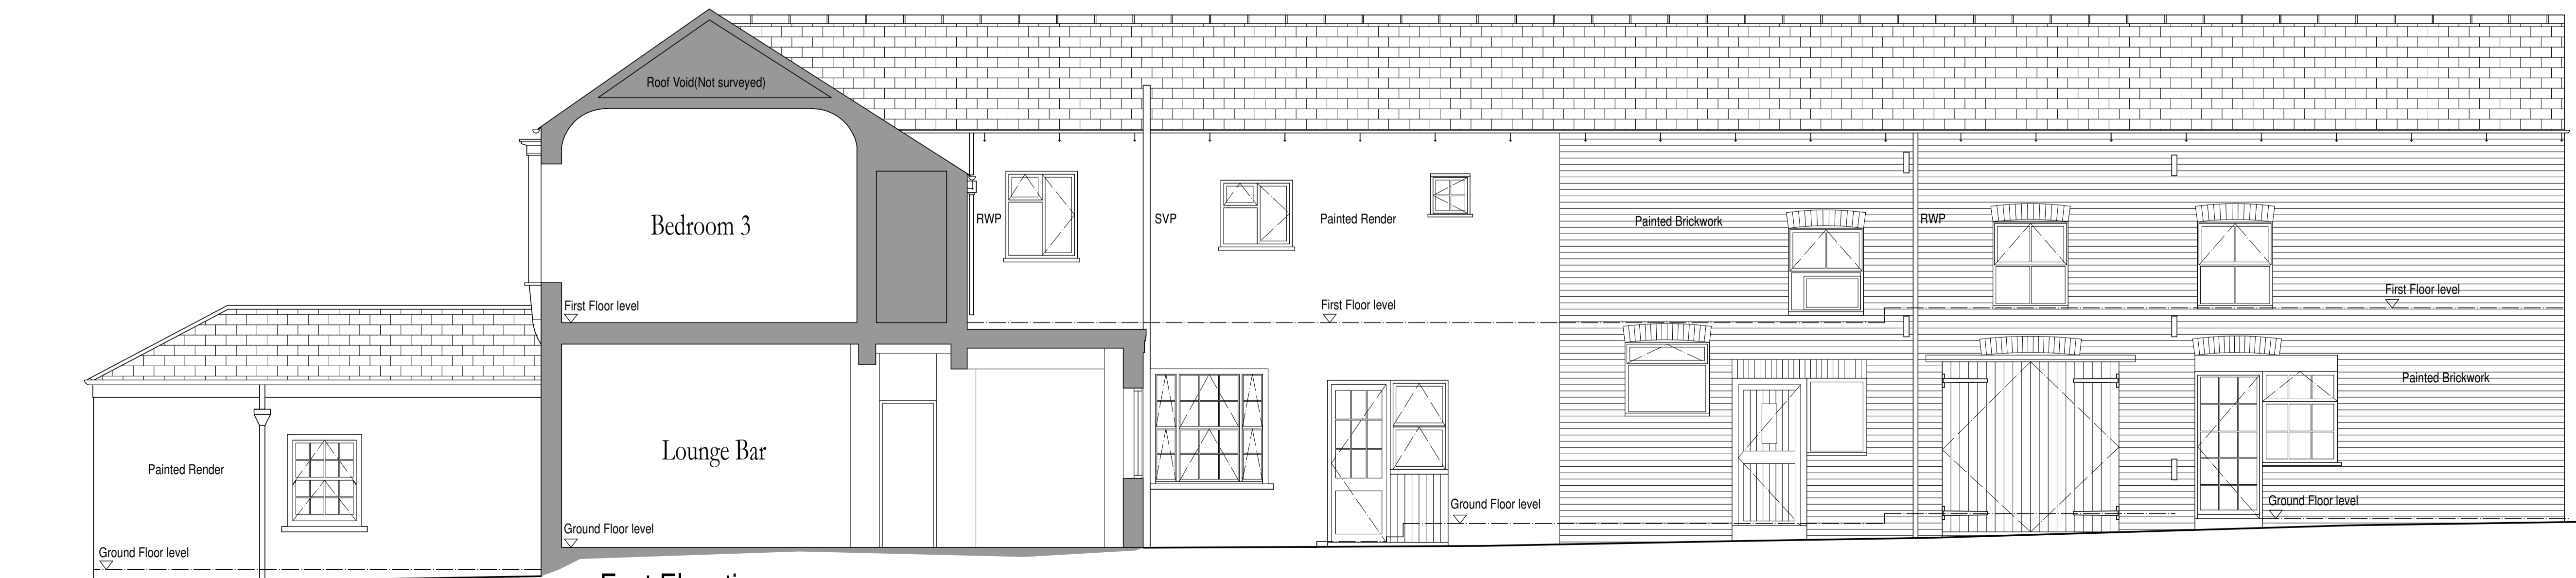

East Elevation

The contractor is responsible for checking and verifying all site dimensions, any discrepancies should be reported to the designer prior to commencement on site.

The contractor is also responsible for checking this drawing against all other specialist drawings provided.

All work to be carried out strictly in accordance with the Building Regulations and Samuel Smith standard specification documentation.

© This drawing remains the copyright of Samuel Smith Old Brewery.

Rev.	By	Date

**Samuel Smith
Old Brewery
(Tadcaster)**

Samuel Smith Old Brewery
High Street
Tadcaster
North Yorkshire
Tel: 01937 839242

ROCKLIFFDESIGN

PROJECT MANAGEMENT - INTERIOR DESIGN - ARCHITECTURE
email: a_rockliff@sky.com
24 ROBIN LANE
ROCKEFY - LEEDS
WEST YORKSHIRE
LS28 9HA
TEL : 0113 255 7721
MOB : 0775 897004

Brand

Site **Ebor Hotel
Bishopthorpe**

Title **Elevations
As Existing**

Drawing Ref.	Drawing No.	Revision
2112	02	
Scale 1:50 @ A1 1:100 @ A3	Drawn	Date