




5 E-01 Elevation 1:50



3 S.E South East Elevation 1:50



6 N.W North West Elevation 1:50

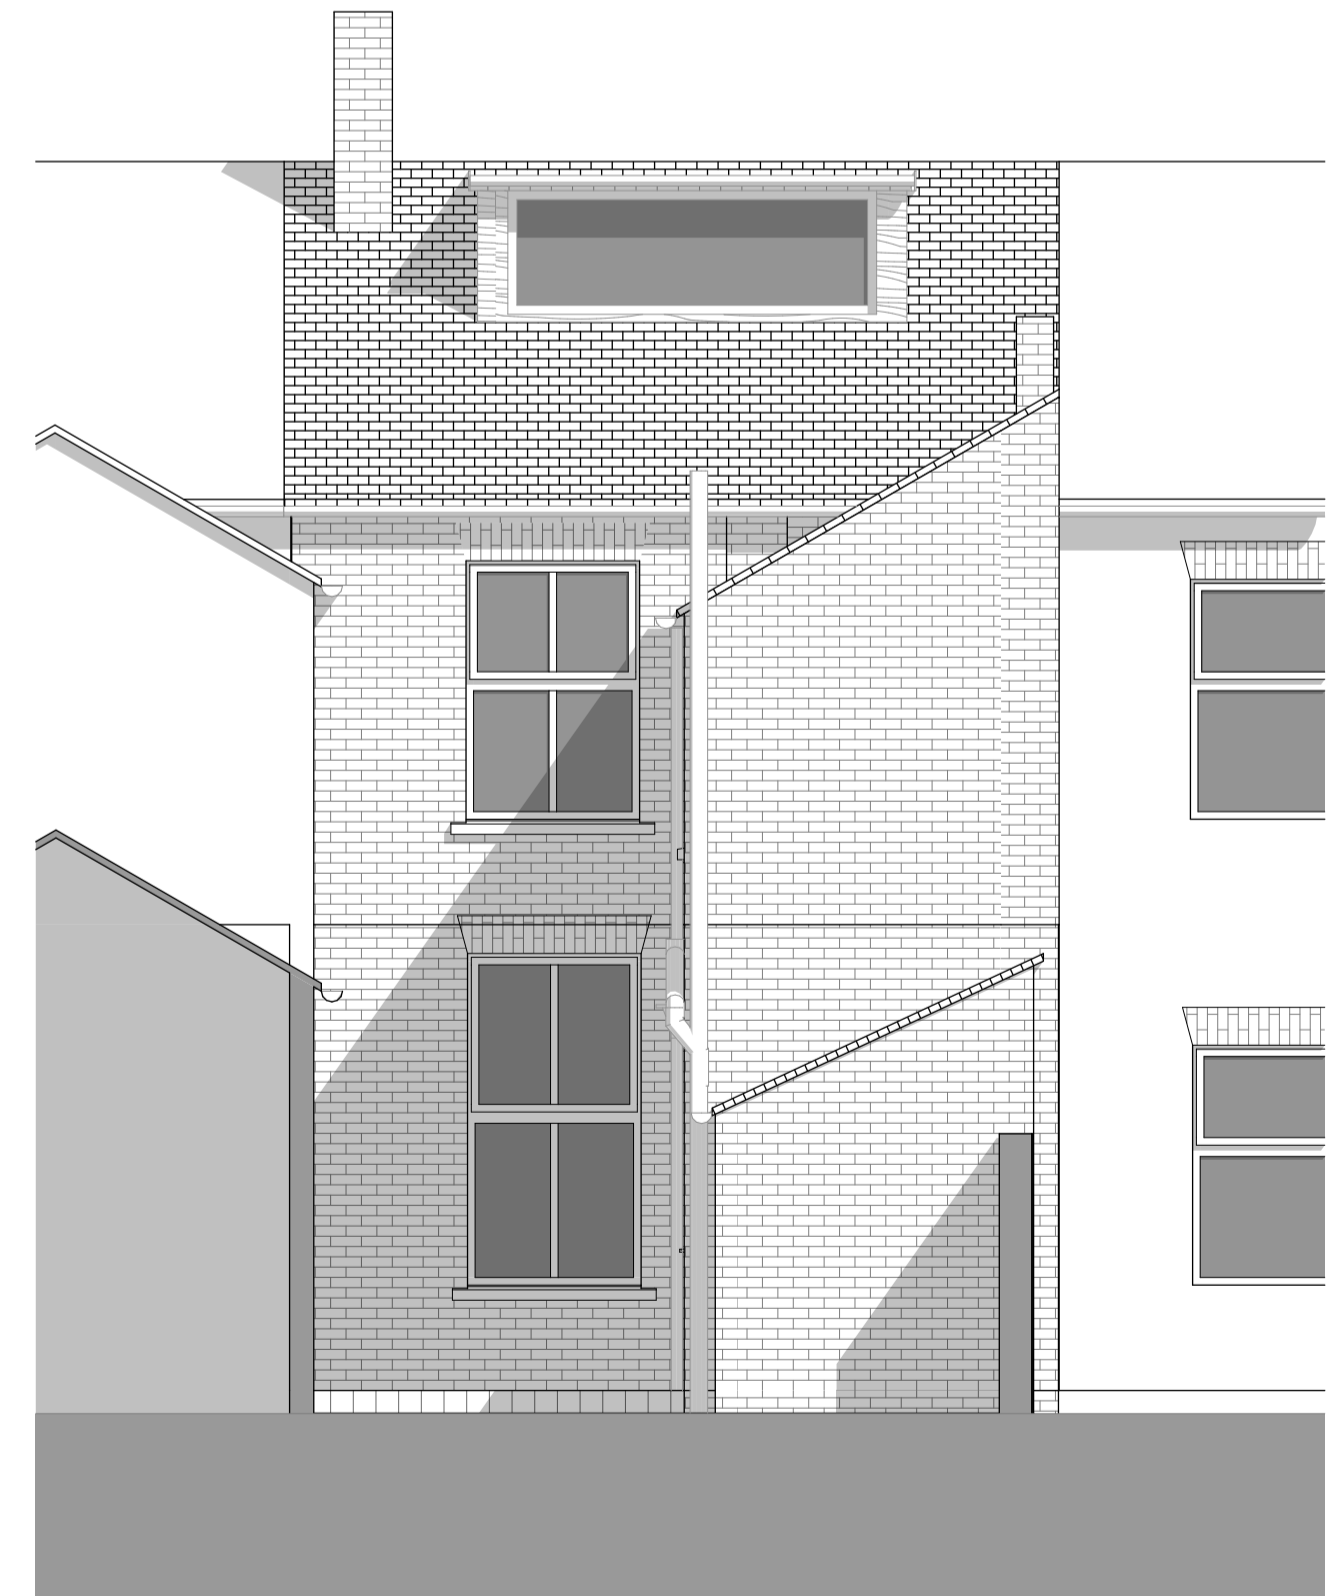

4 N.E North East Elevation 1:50

Notes
Please note that this drawing is based on a third party survey and is subject to a detailed building survey.
This drawing is to provide information for planning purposes only. Any discrepancies to be reported to the architect.

Construction staff and operatives must ensure the principle contractor has provided thorough and accurate information on all Health and Safety aspects relating to the designs identified on this drawing.

RevID	Change Name	Date
A	Drawing Created	24/01/2024

No.	Description	Date
Drawn by	ER	
Checked by	NS	

Client **Mr & Mrs Doyle**

Project name **59 Heworth Road**


Project number **Y-24001**

Date **24/01/2024**

Scale **1:100, 1:50@ A1**

S-004 revision **A**

Existing Elevations

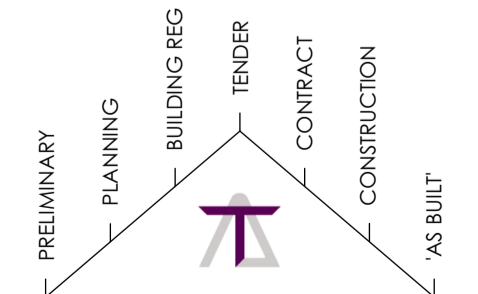

TOWNSCAPE
ARCHITECTS
www.townscape-architects.co.uk

THIS DRAWING, THE WORKS AND CONCEPTS DEPICTED ARE THE COPYRIGHT OF TOWNSCAPE ARCHITECTS. LIMITED AND MAY NOT BE REPRODUCED OR MADE USE OF, EITHER DIRECTLY OR INDIRECTLY WITHOUT EXPRESS WRITTEN CONSENT.
DO NOT SCALE OFF THIS DRAWING
ISSUED SUBJECT TO DUE DILIGENCE

