


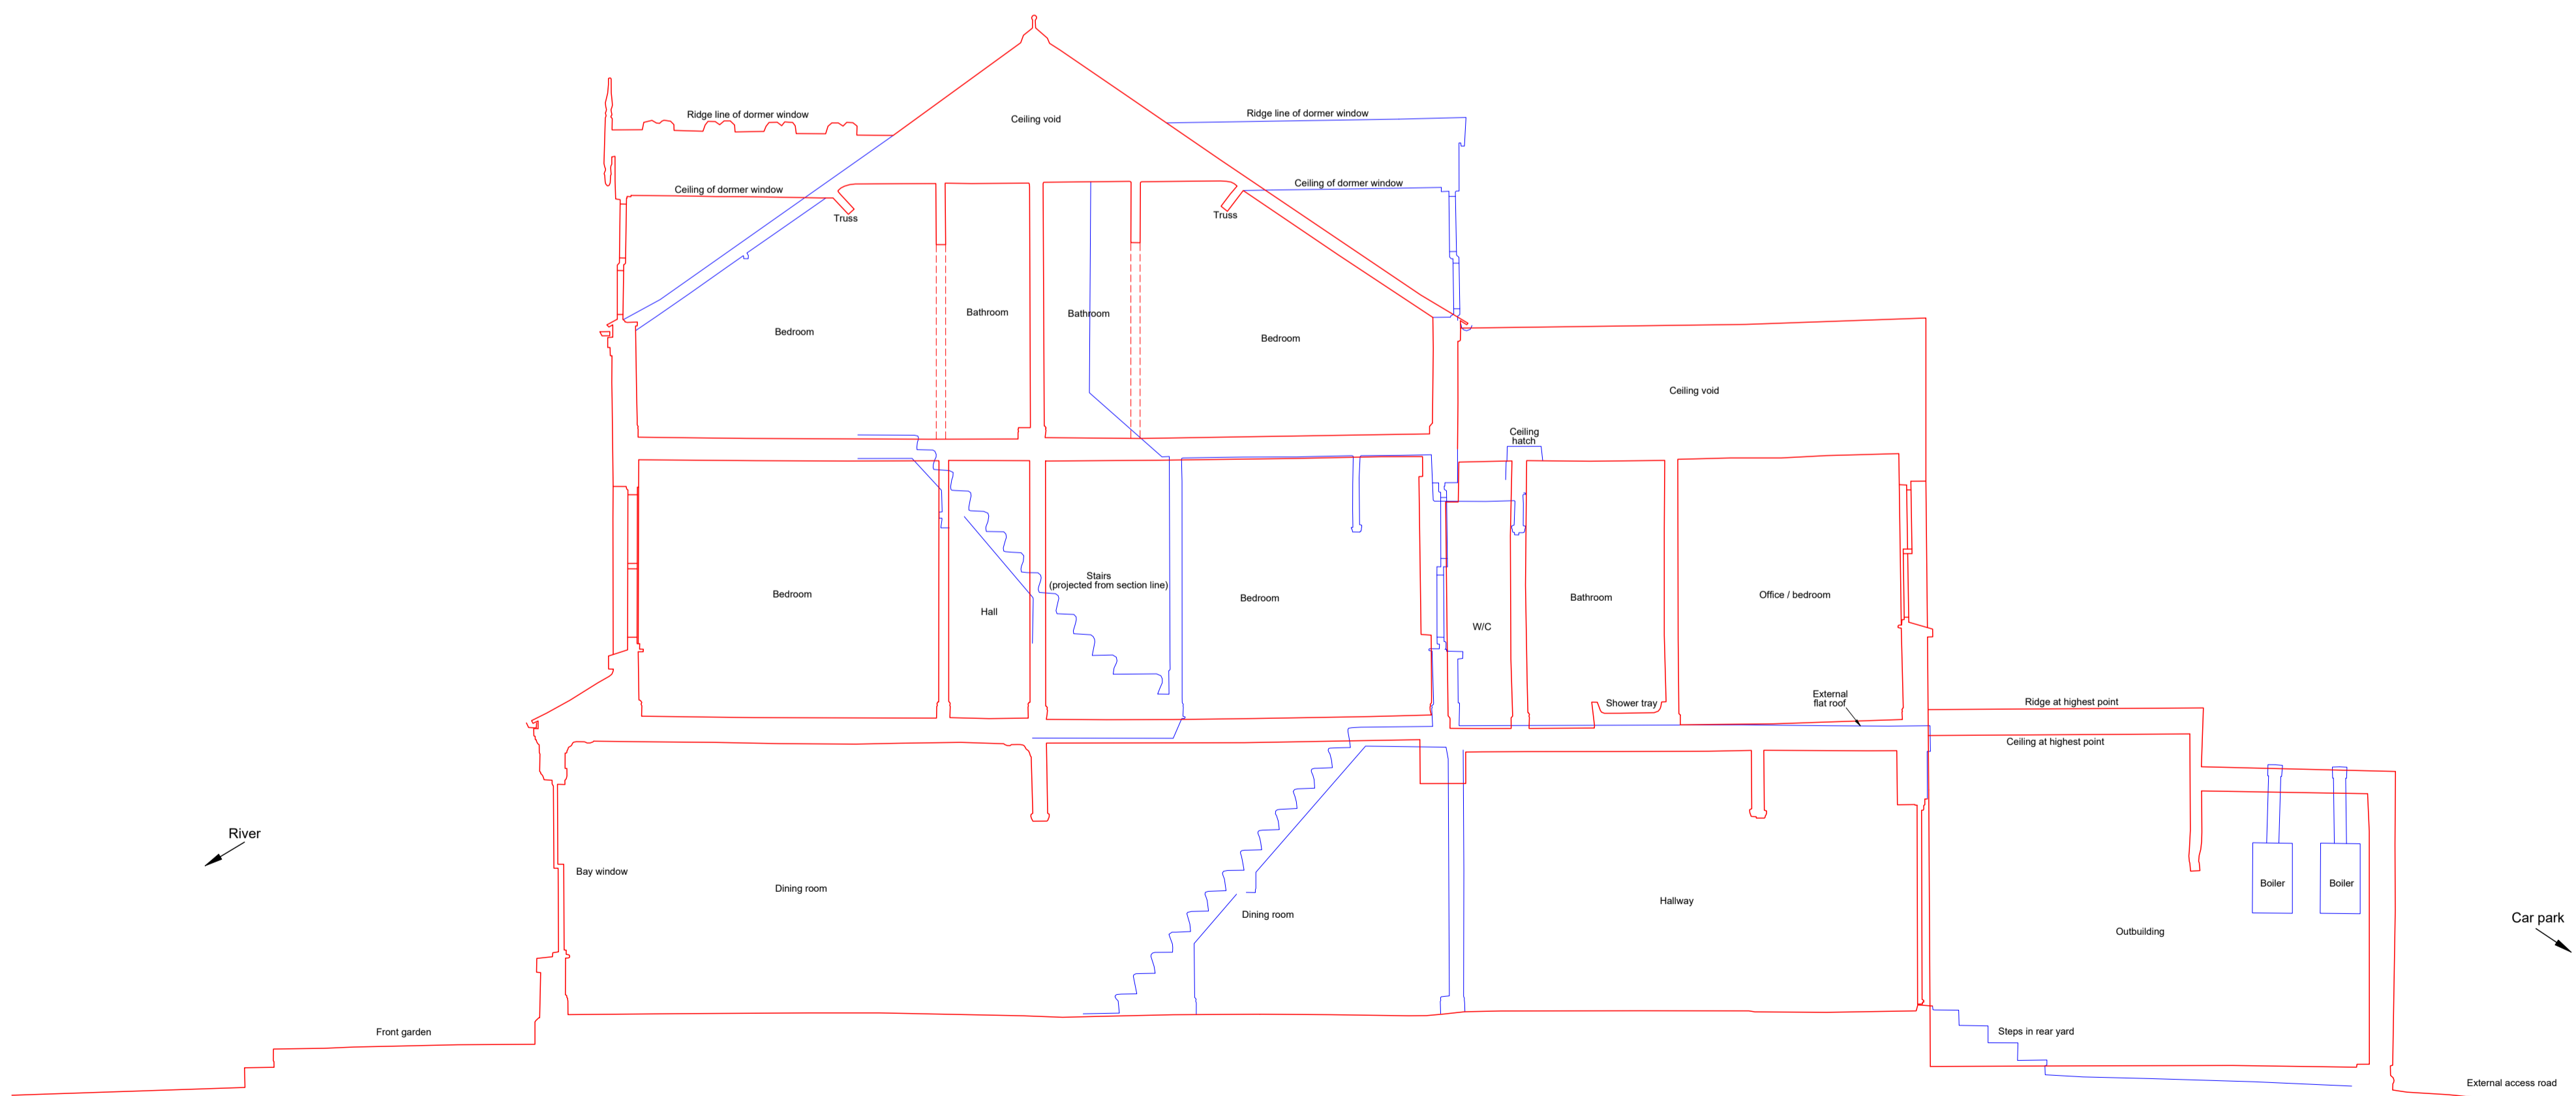

Cross-section 1

Datum 7.00m AOD



Cross-section 2

Datum 7.00m AOD

The accuracy of this survey is commensurate with the drawing scale specified within the title block. The drawing and all information contained herein is issued in confidence and remains the copyright of First Point Surveys Ltd. Disclosure of this information to Third Parties without permission is forbidden as is copying or replication.
Do not scale from this drawing, work to figured dimensions. Check all dimensions on-site. In the event of any discrepancy, please refer query to First Point Surveys Ltd. Any boundaries shown are physical features on-site and do not necessarily represent the legal extents of ownership.

Levels related to Ordnance Survey Datum (OSGM15) using GPS

In order to display all pertinent details these sections have been produced showing details that are projected back and forth from the exact projection line. Please see floor plans for more details.

Please note due to obstructions such as parked cars & vegetation First Point Surveys cannot guarantee all pertinent information has been surveyed.

FIRST POINT SURVEYS
LAND, BUILDING & UNDERGROUND UTILITY SURVEYS

2, STONEACRE • GRIMBALD CRAG CLOSE • KNARESBOROUGH • HG5 8PJ
TEL: 01425 869351 & 01425 883571
INFO@FIRSTPOINTSURVEYS.CO.UK • WWW.FIRSTPOINTSURVEYS.CO.UK

TITLE

Cross-sections
8 & 9 Earlsborough Terrace
York
YO30 7BQ

DATE Feb' 2022 DRAWN BY MIH CHKD BY SRH

DRG NO 6911 - 05 PLOT SCALE 1:50 @ A1

REV	AMENDMENT	DATE	BY	CHKD