




South Elevation (1:100)



North Elevation (1:100)



Site Plan (1:200)

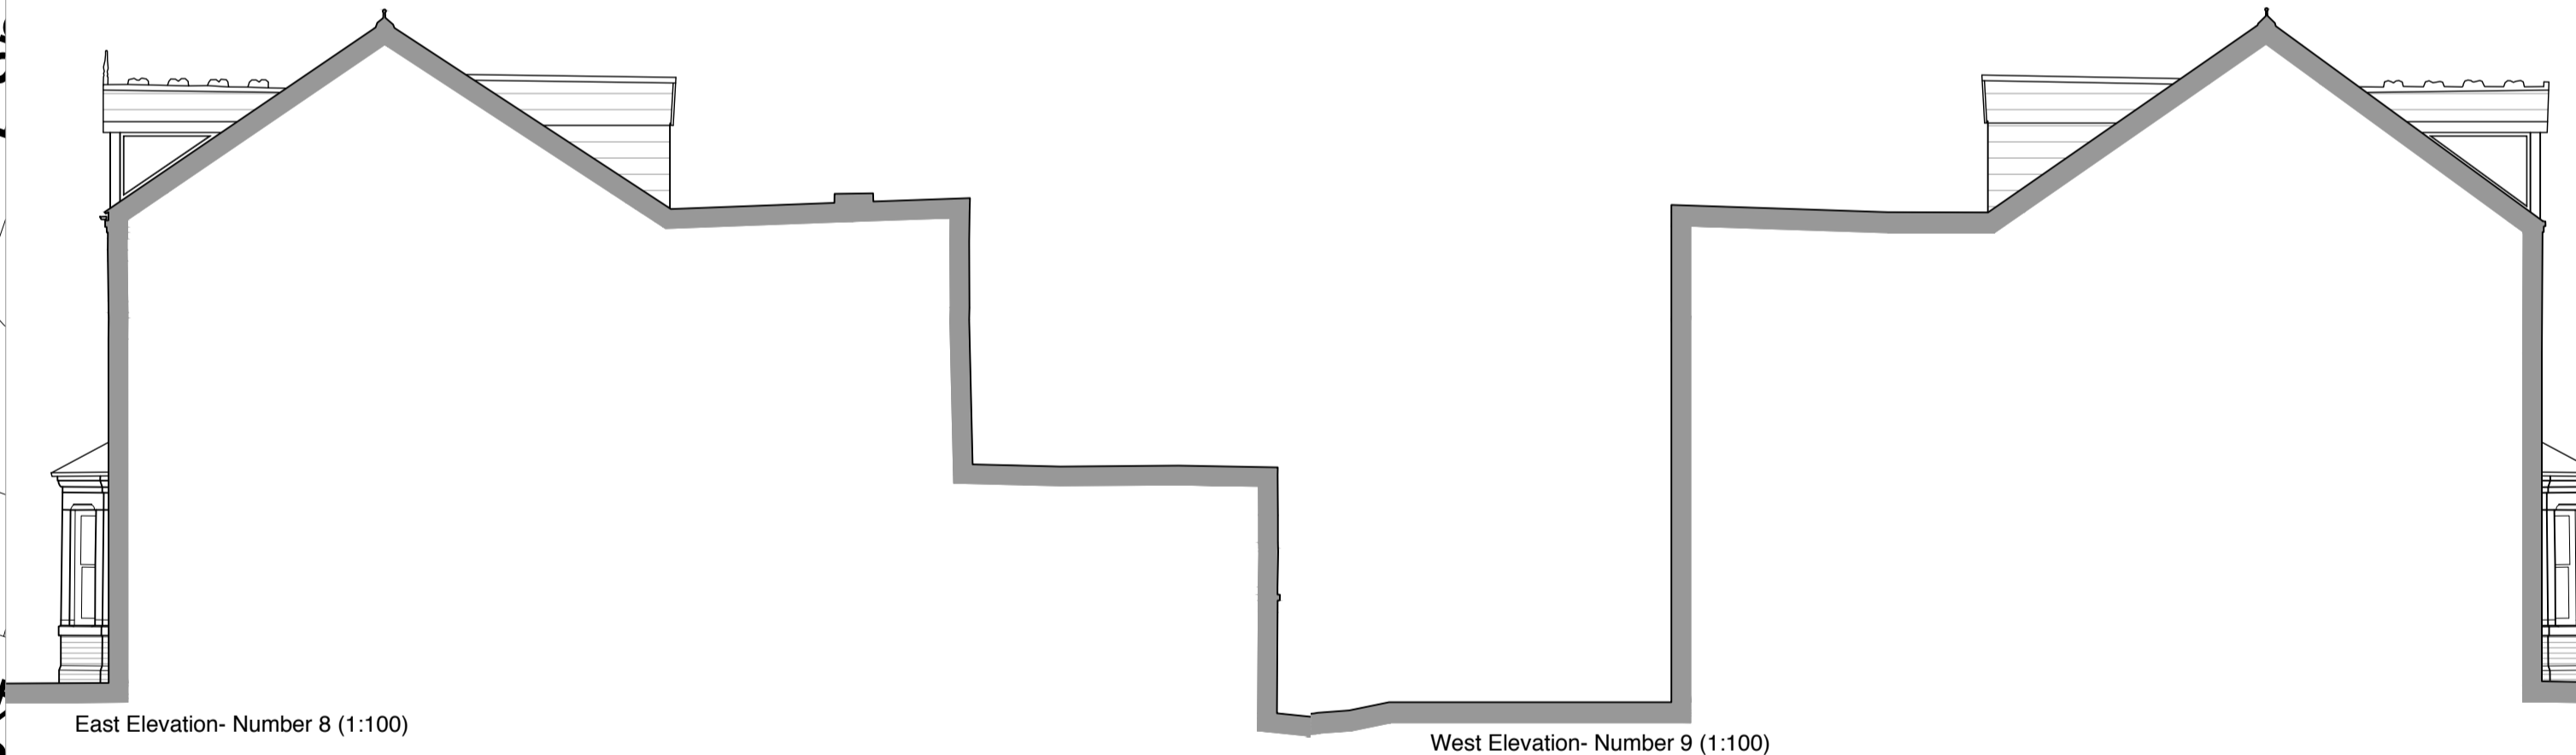



East Elevation- Number 8 (1:100)

West Elevation- Number 9 (1:100)



Section A-A/ East Elevation- Number 9 (1:100)

Section B-B/ West Elevation- Number 8 (1:100)

  

Rev	Description	Date	By
Status:	Planning		
Client:	Mr Cox		
Project: 8 & 9 Earlsborough Terrace			
Title: Proposed Plans, Elevations, Sections and Site Plan			
Project No.:	Drawing No.:	Rev.:	
309	3-301	-	
Scale: 1:100/1:200@A1	Date: 20/03/24		
Drawn: ID	Check: TH		

